


9/18/2019 1:29:07 PM I:\columbiaheights\projects\0230257-10257-0004-0-Production-Working\4-1-BM-CAD\Revit\CH-CH-Masterplan_Study.rvt

1 MILL STREET PLAN LAYOUT

SCALE: 1"=20'

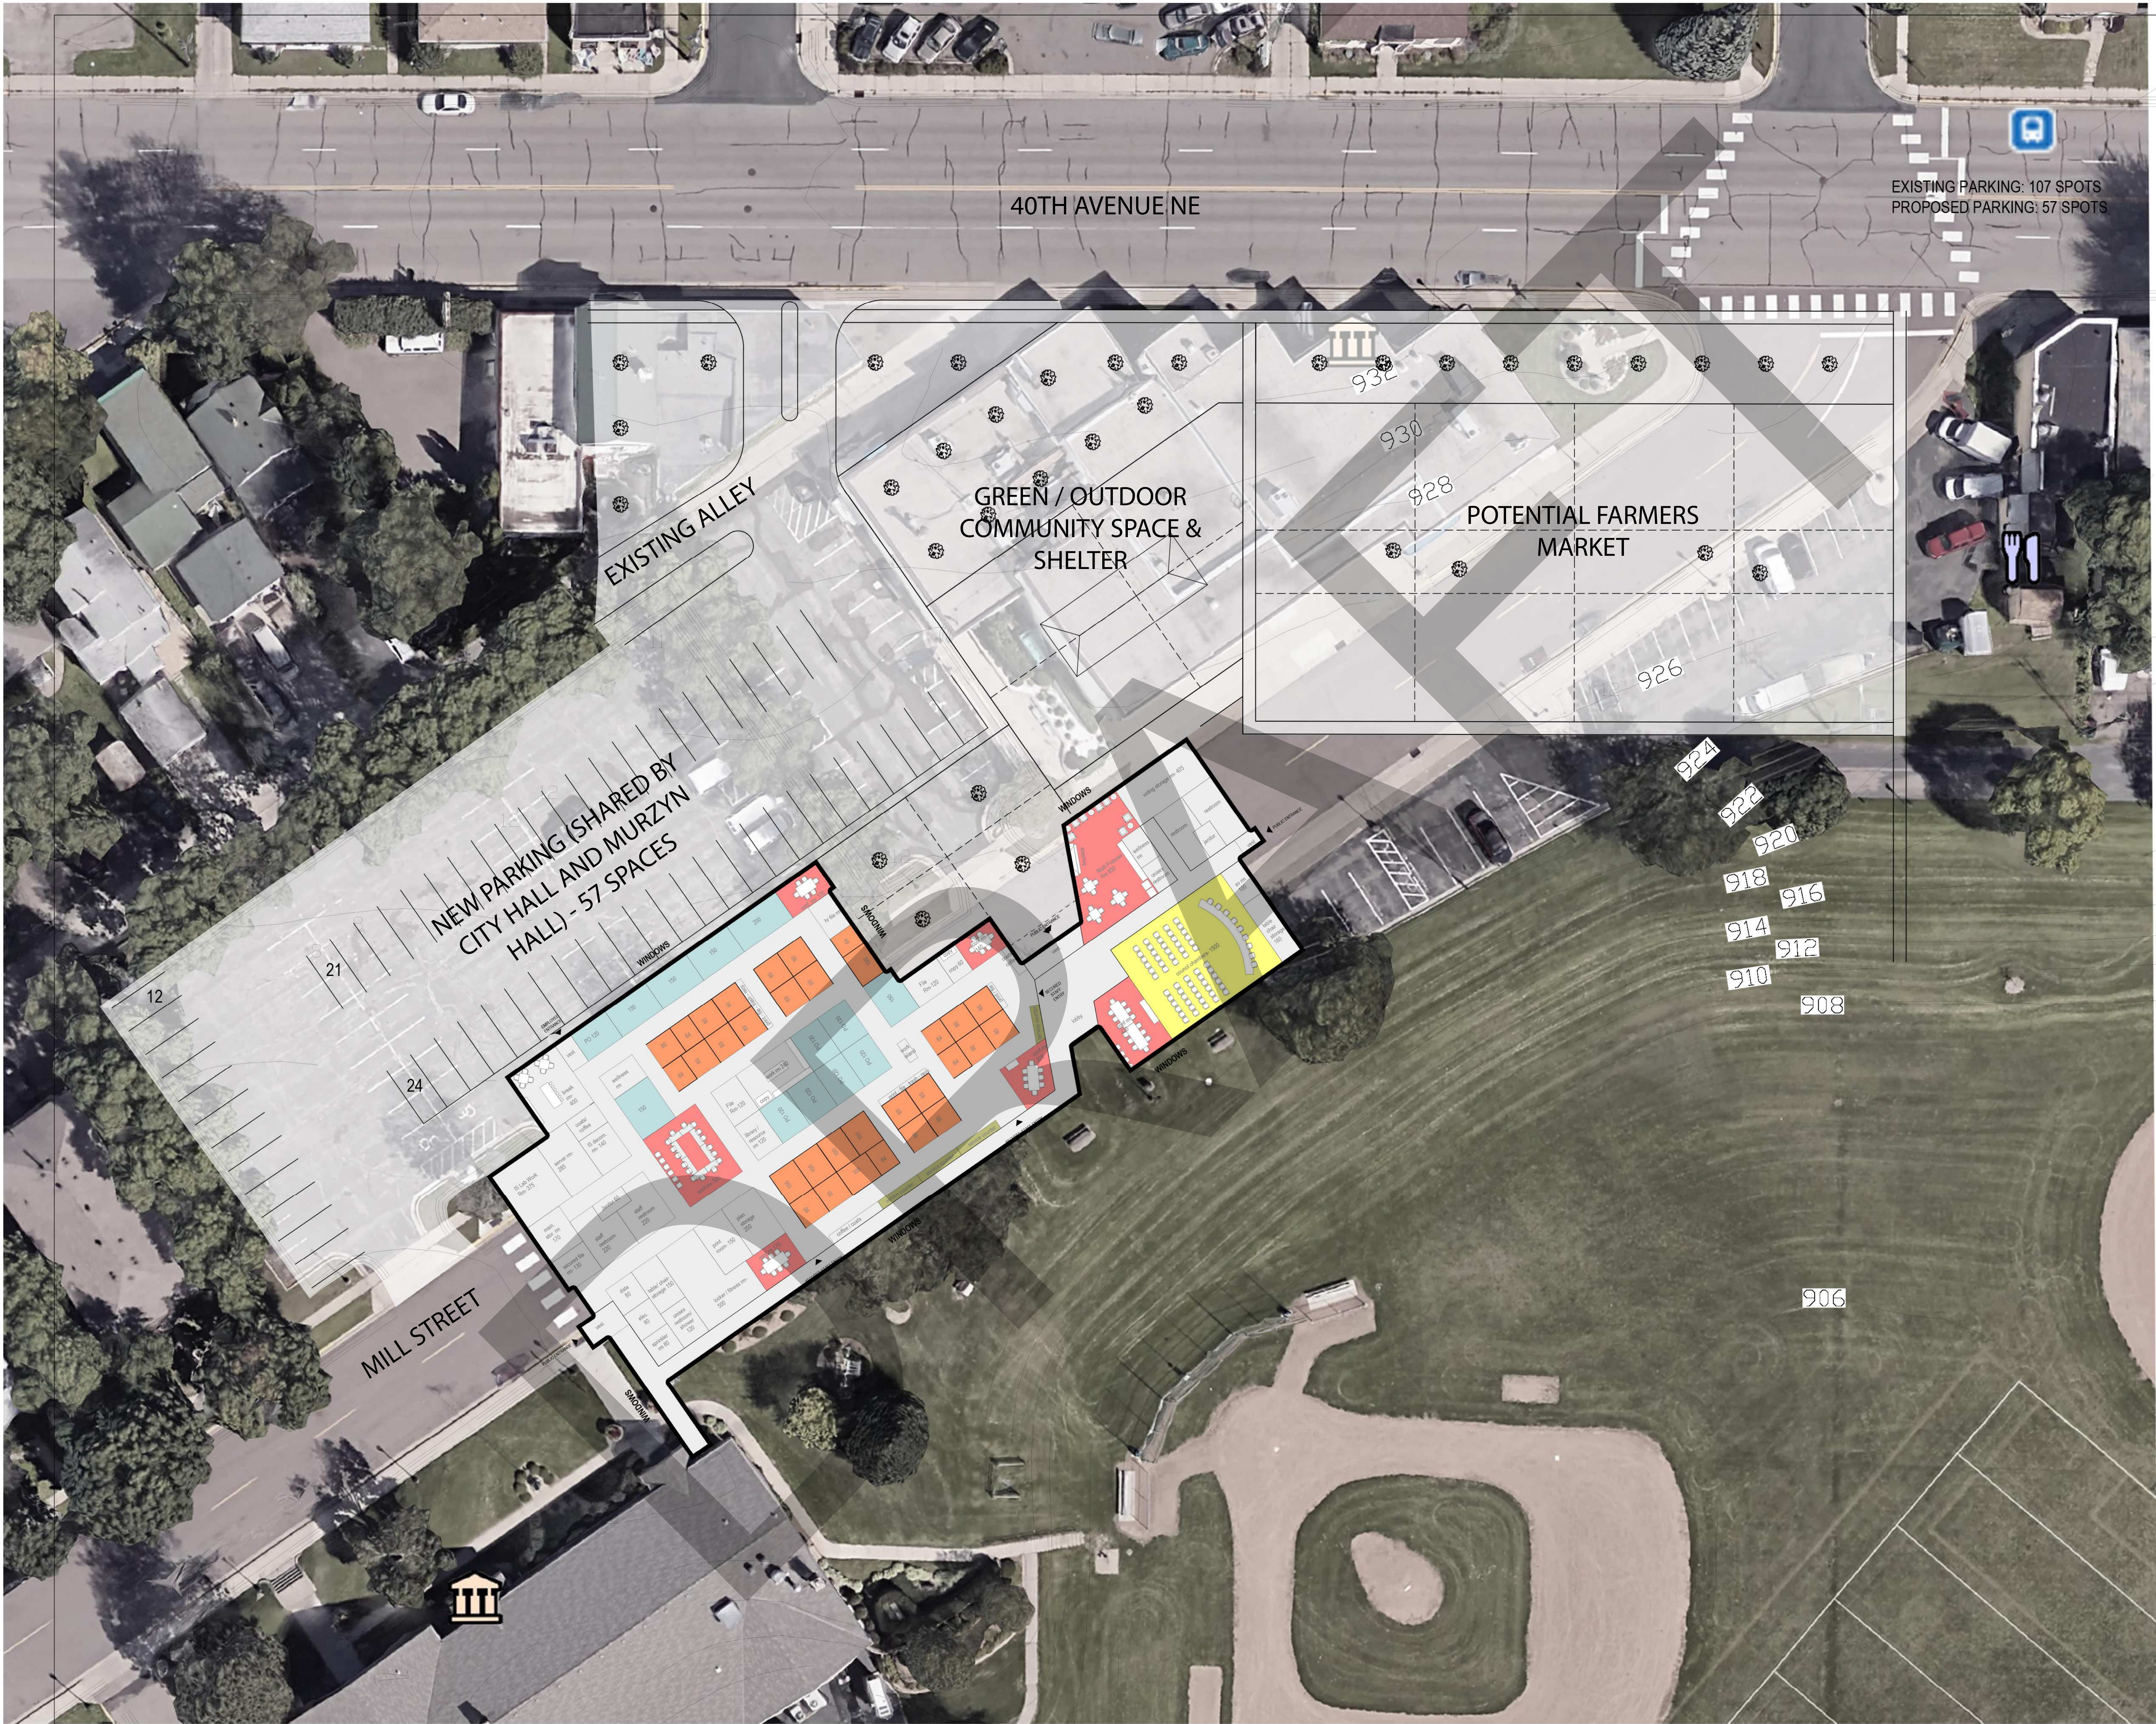

COLUMBIA HEIGHTS
CITY HALL
PLANNING STUDY
COLUMBIA HEIGHTS, MN

CITY OF COLUMBIA
HEIGHTS
590 40th Ave NE
Columbia Heights, MN 55421

LEO A DALY
PLANNING
ARCHITECTURE
INTERIORS
EST. 1918

KEY PLAN

REVISIONS

FILE LOG

ACTIVITY	BY
Manager	
Design	
Draw	
Check	

STAMP

PRELIMINARY DESIGN
(NOT FOR
CONSTRUCTION)

Project No. 023-10257-000
09/18/2019

DESIGN STUDY AT MILL STREET
LOCATION

A202a