


9/18/2019 1:23:38 PM \\labcohanes\projects\023-10257-000\4-Production\Working\1-BIM\CAD\Revit\CHCH-Masterplan\_Study.rvt

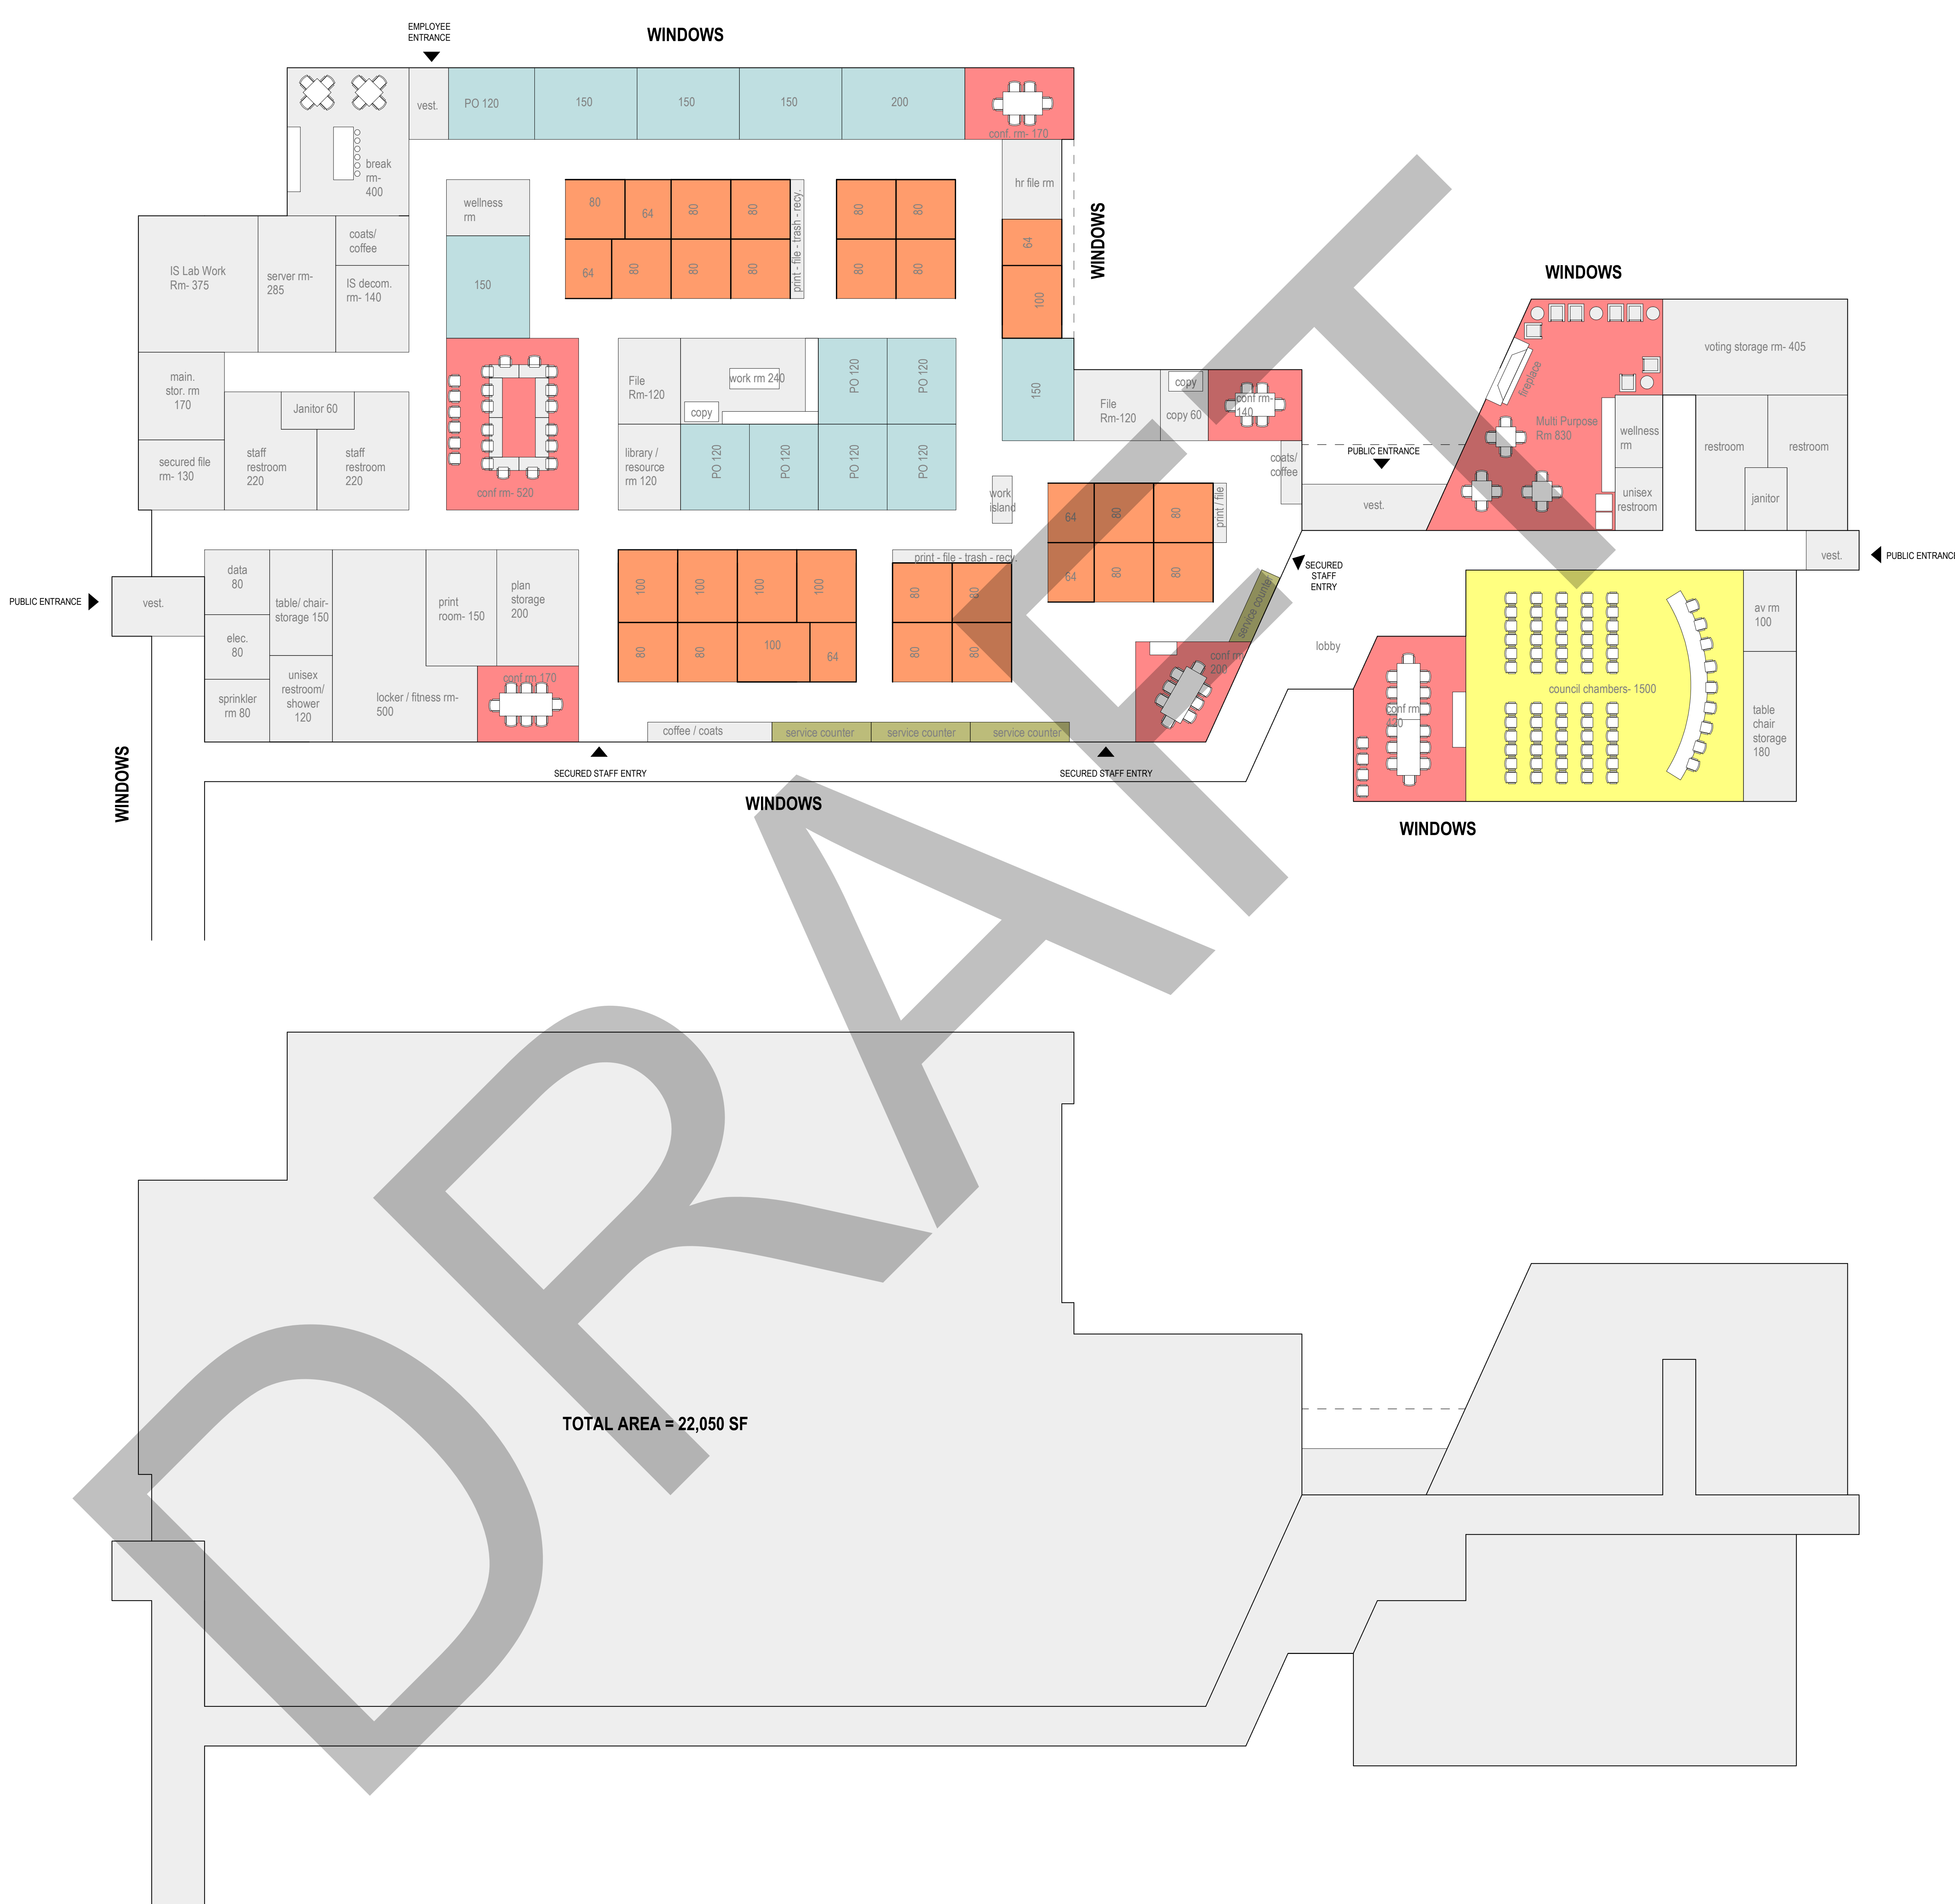

**1 MILL STREET PLAN LAYOUT**  
SCALE: 3/32" = 1'-0"

COLUMBIA HEIGHTS  
CITY HALL  
PLANNING STUDY  
COLUMBIA HEIGHTS, MN

CITY OF COLUMBIA  
HEIGHTS  
590 40th Ave NE  
Columbia Heights, MN 55421



**KEY PLAN**

**REVISIONS**

NO.	DESCRIPTION	DATE

**FILE LOG**

ACTIVITY	BY
Manager	CMJ
Design	LJC
Draw	LJC
Check	WPC

STAMP

**PRELIMINARY DESIGN  
(NOT FOR  
CONSTRUCTION)**

Project No. 023-10257-000  
09/18/2019

DESIGN STUDY AT MILL STREET  
LOCATION

**A201**

PRELIMINARY DESIGN (NOT FOR CONSTRUCTION)