


*Please be advised that all structures greater than 225 square feet will require a Soil Erosion/Sedimentation Control Permit or Waiver issued through the Genesee County Water & Waste Services # 810-732-7870. This permit or waiver must be submitted to the Mundy Township Building Department prior to issuance of the building permit.

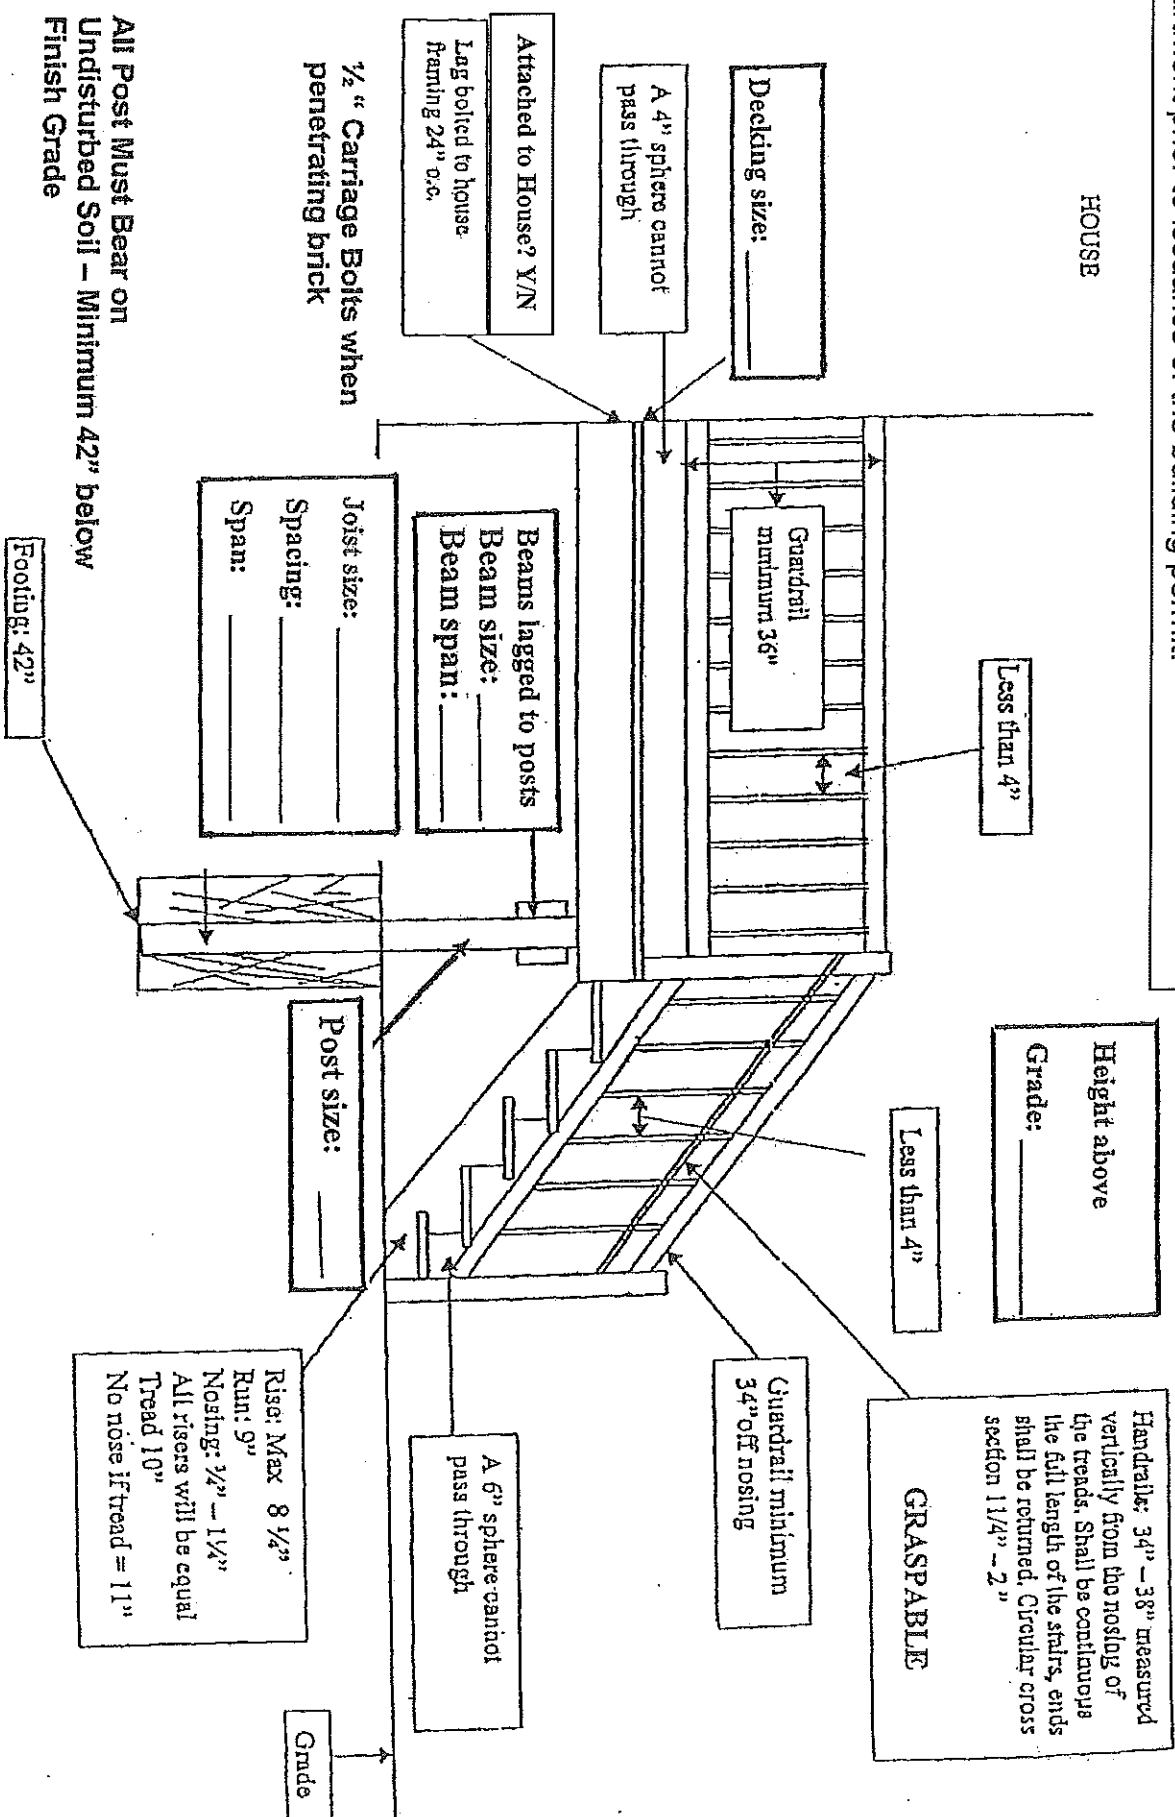

*** PLEASE FILL IN ALL REQUIRED INFORMATION ***