



# CITY OF EAST JORDAN SANITARY SEWER SYSTEM

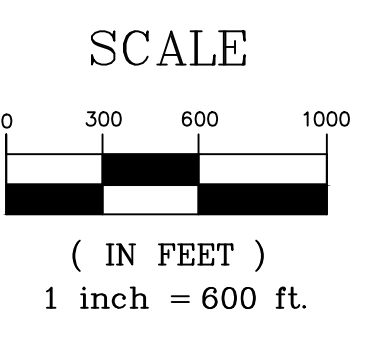

- CITY LIMITS
- 4" SANITARY SEWER
- 6" SANITARY SEWER
- 8" SANITARY SEWER
- 10" SANITARY SEWER
- 12" SANITARY SEWER
- 15" SANITARY SEWER
- 18" SANITARY SEWER
- 4" SANITARY FORCE MAIN
- 6" SANITARY FORCE MAIN
- 12" SANITARY FORCE MAIN
- SANITARY MANHOLE w/NUMBER

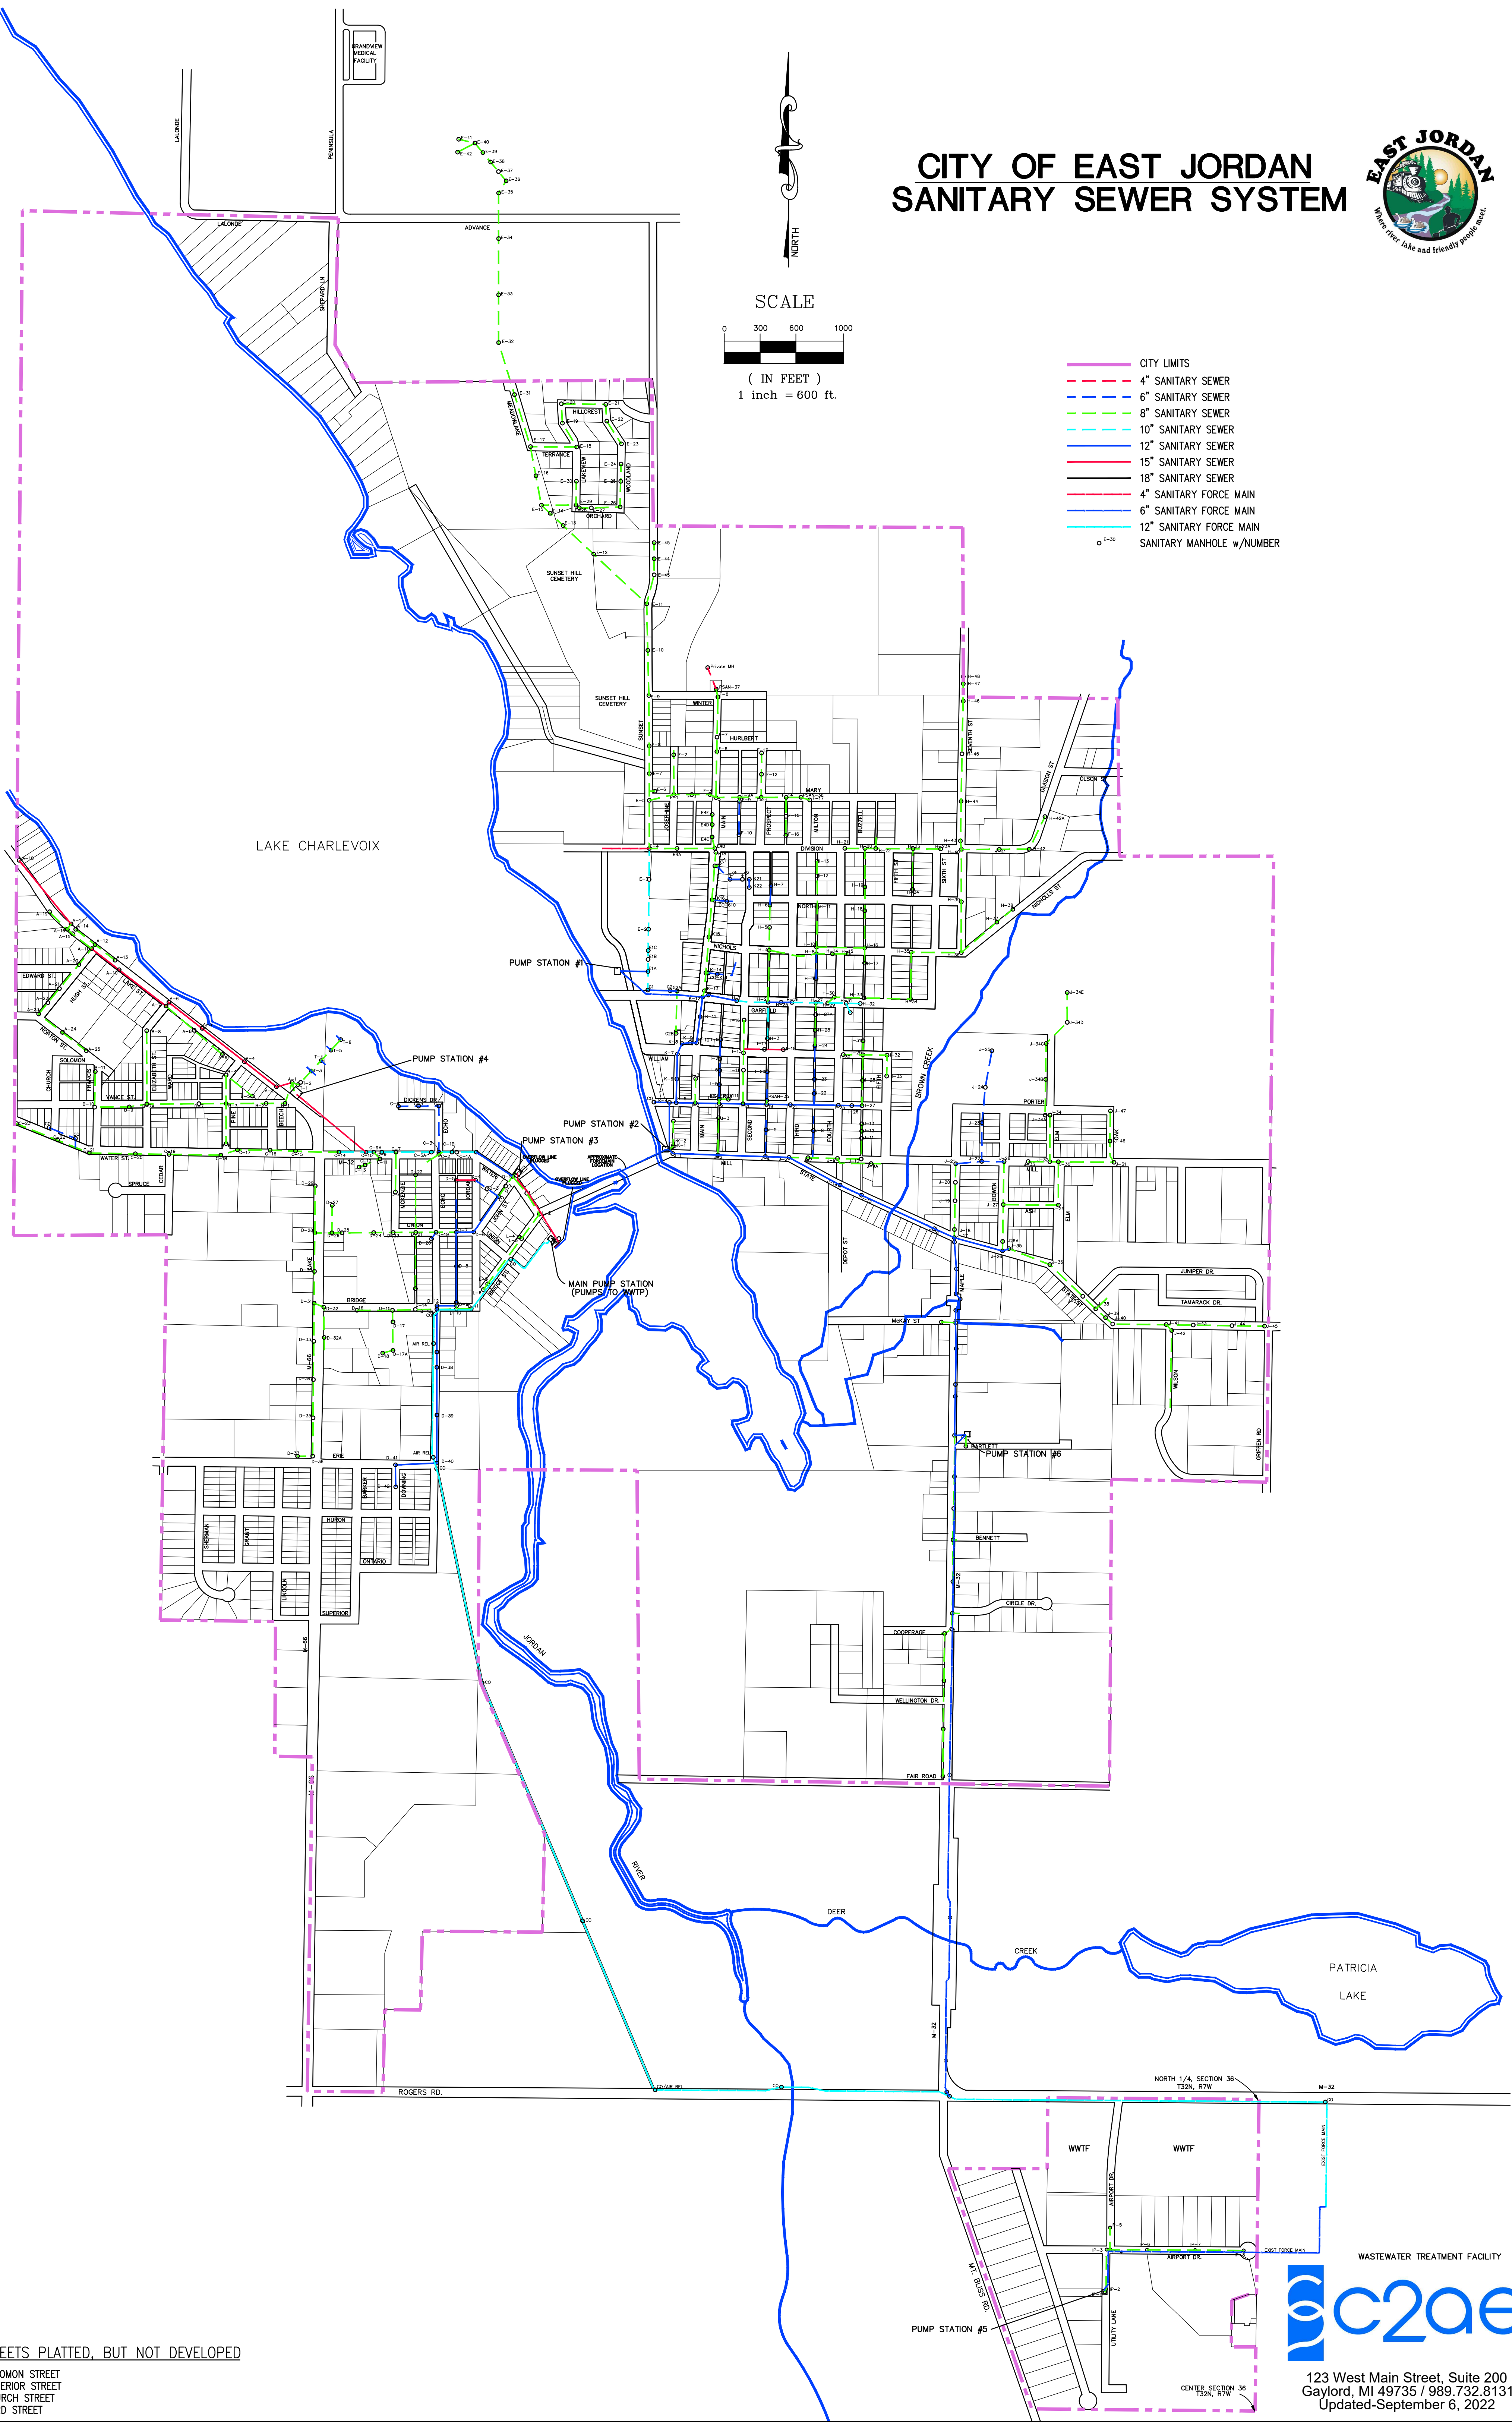

STREETS PLATTED, BUT NOT DEVELOPED  
 SOLOMON STREET  
 SUPERIOR STREET  
 CHURCH STREET  
 WARD STREET

WASTEWATER TREATMENT FACILITY

123 West Main Street, Suite 200  
 Gaylord, MI 49735 / 989.732.8131  
 Updated-September 6, 2022