


EXAMPLE: FLOOR PLAN WITH EQUIPMENT

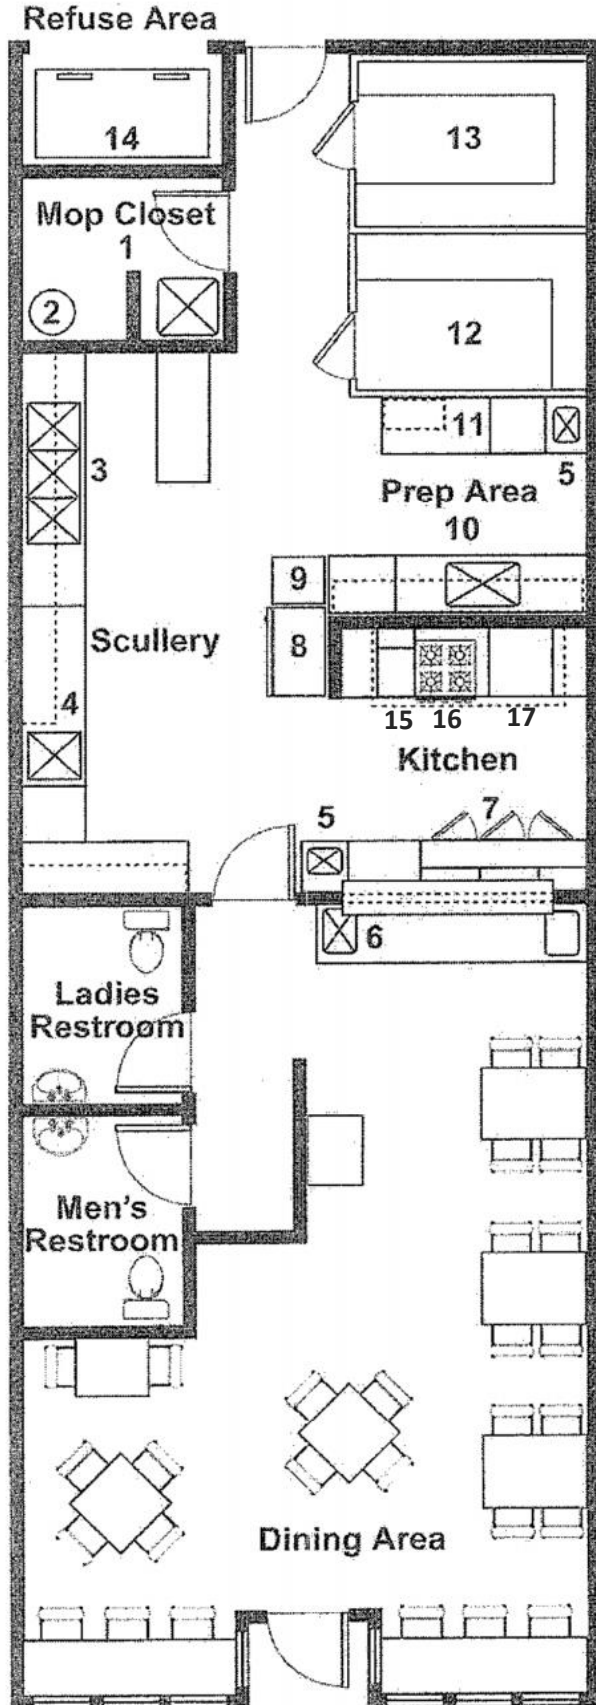

EQUIPMENT SCHEDULE	
1	Mop sink
2	Water heater
3	Three-compartment sink
4	Dishwasher with pre-rinse sink
5	Hand sink
6	Water fill station
7	Sandwich preparation refrigerator
8	Reach-in refrigerator
9	Ice machine
10	Food preparation sink
11	Work counter with slicer
12	Walk-in refrigerator
13	Walk-in freezer
14	Garbage area
15	Fryer
16	Range
17	Oven

FLOOR PLAN CAN BE HAND DRAWN BUT MUST BE LEGIBLE AND TO SCALE.