

CERTIFICATE OF LOCATION OF GOVERNMENT CORNER

SOUTH QUARTER Corner of Section 35, Township 40, Range 25, 4TH P.M.

STATE OF MINNESOTA, County of KANABEC

At the corner location shown on the sketch:

FOUND THIS MONUMENT
AND ESTABLISHED KANABEC COUNTY COORDINATES ON ITS LOCATION.

Kanabec County U.S. Survey Feet Coordinates
NAD 1983, HARN 1996 Adjustment
Obtained by RTK GPS Observation


Northing= 164273.13

Easting= 367202.525

Note: NAD 1983, HARN 1996 Adjustment
coordinates are NOT compatible with
NAD 1983 coordinates

Note: 1 Meter=3937/1200 U.S. Survey Feet

SKETCH OF REFERENCE TIES

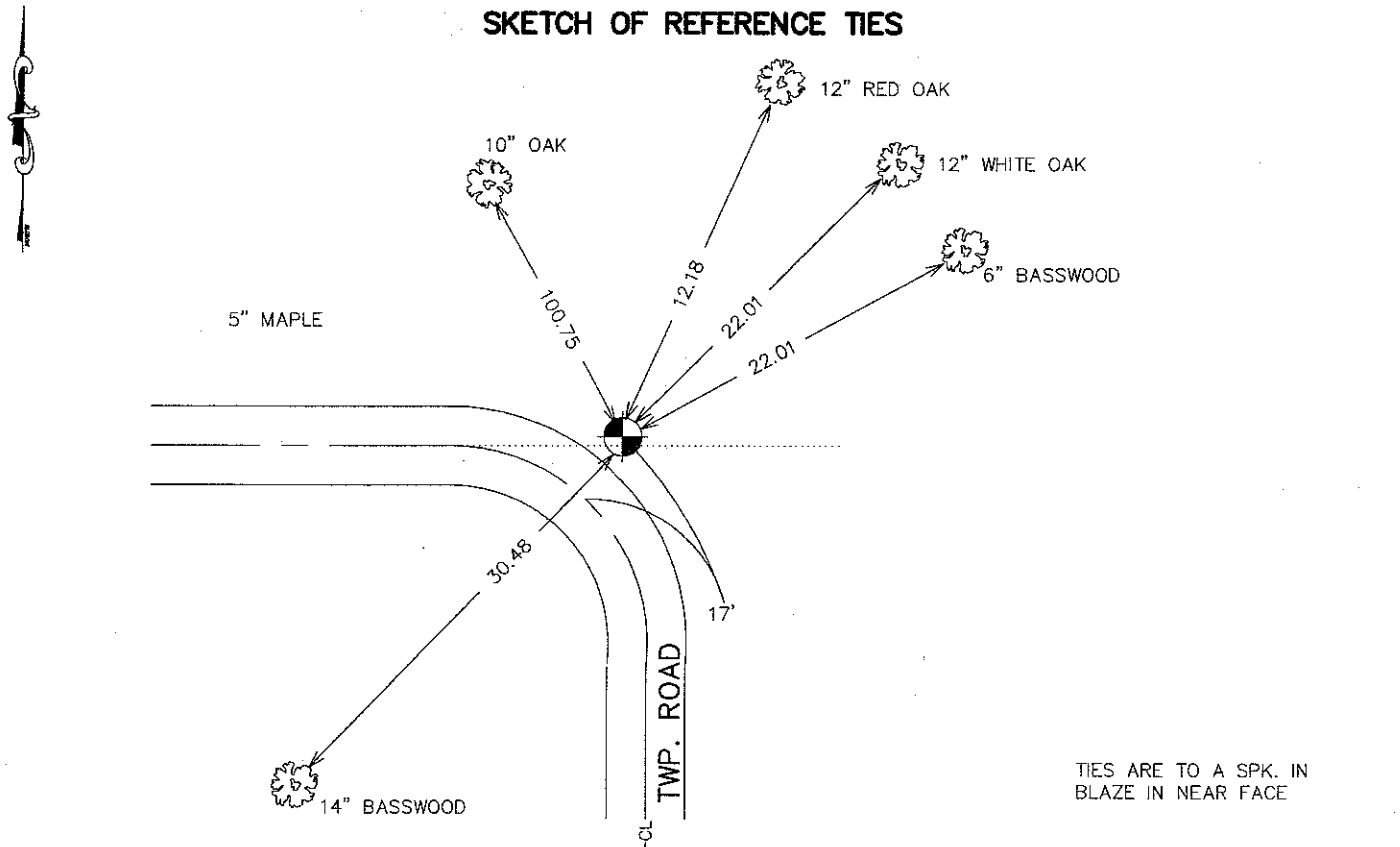

TIES ARE TO A SPK. IN
BLAZE IN NEAR FACE

Statement of evidence relative to this corner location is on back of page.

I hereby certify that this document and the data contained herein was prepared by me or under my direct supervision.

Ernst Blad

Signature

11-25-07

Date

OFFICE OF THE COUNTY RECORDER

County of _____

I hereby certify that this document was filed in the County Recorder's office at _____ M. on the

_____ day of _____ A.D., 20__

County Recorder _____

BY _____ Deputy

DOCUMENT NO. _____

Registration No. 9808

Land Surveyor, [] Professional Engineer

[] County Surveyor, [] County Engineer

SOUTH QUARTER CORNER SECTION 35, T40, R25

STATEMENT OF EVIDENCE

ALL OF THE ORIGINAL BEARING TREES ARE NOW GONE.

IN 1901, THE FORMER COUNTY SURVEYOR JOHN NELSON, MADE AS SURVEY FOR A ROAD IN SECTION 2 AND SET A STONE MARKED WITH AN "+" AT THIS CORNER.

IN 1940, CHARLES HANDSCHI SURVEYED A NUMBER OF LOTS AND ROADS IN THE NORTHWEST QUARTER OF SECTION 2 AND HIS RECORDS SHOW A POST AT THIS CORNER AND TIES TO A 8" Y BIRCH AT NORTH 22° EAST 43.8 FEET AND A 4" OAK AT NORTH 45° EAST AT 34.2 FEET.

IN MARCH OF 1985, M.B. RUDE RAN A SURVEY AROUND SECTION 2 TO LOCATE EXISTING MONUMENTS, LINES OF OCCUPATION AND TO SEARCH THE AREA.

THIS CORNER FALLS AT THE INTERSECTION OF ROADS SOUTH, EAST AND WEST.

AN EXCAVATION WAS MADE WITH A BACKHOE AT THIS LOCATION. THE EXCAVATION WAS 15 FEET SQUARE, 5 FEET DEEP. A NUMBER OF LARGE STONES WERE FOUND IN THE EXCAVATION, BUT NONE WITH ANY MARKINGS ON THEM.

M.B. RUDE RESET THIS CORNER FROM IRONS FOUND TO THE SOUTHWEST PER HANDSCHU'S SURVEY RECORDS AND ONE TIE TO A 12" WHITE OAK WHICH IS HANDSCHU'S TIE TO A 4" WHITE OAK.

IN JULY 2007, E.G. RUD AND SONS FOUND THIS MONUMENT AND ESTABLISHED KANABEC COUNTY COORDINATES ON THIS POSITION USING G.P.S. EQUIPMENT.