

CERTIFICATE OF LOCATION OF GOVERNMENT CORNER

EAST QUARTER Corner of Section 10, Township 41, Range 24, 4TH P.M.

STATE OF MINNESOTA, County of KANABEC

At the corner location shown on the sketch:

KANABEC COUNTY MONUMENT

Kanabec County U.S. Survey Feet Coordinates
NAD 1983, HARN 1996 Adjustment
Obtained by RTK GPS Observation


Northing= 215736.31

Easting= 386080.30

Note: NAD 1983, HARN 1996 Adjustment
coordinates are NOT compatible with
NAD 1983 coordinates

Note: 1 Meter=3937/1200 U.S. Survey Feet

SKETCH OF REFERENCE TIES

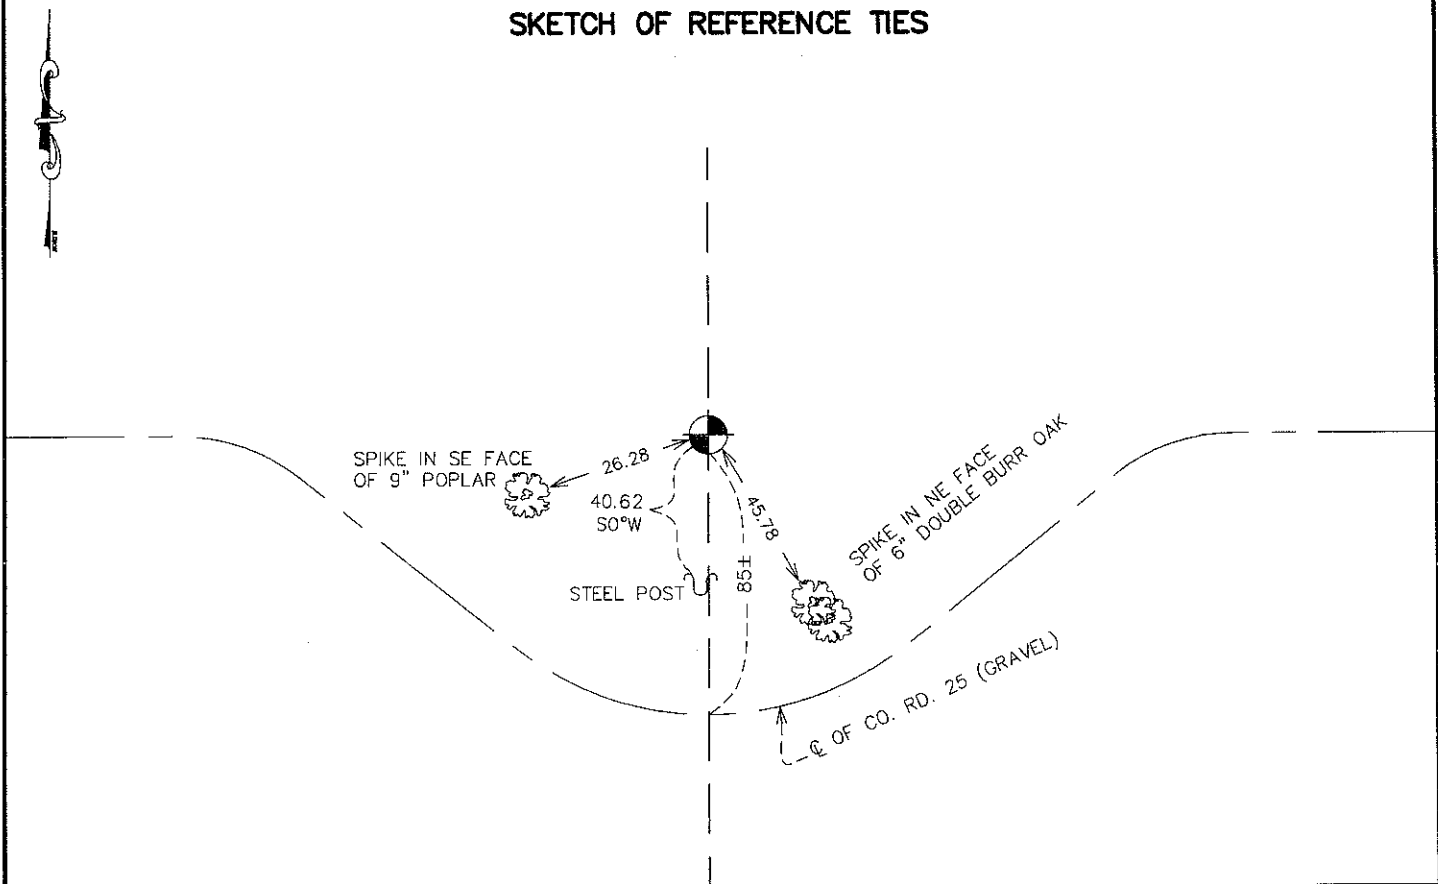

Statement of evidence relative to this corner location is on back of page.

I hereby certify that this document and the data contained herein was prepared by me or under my direct supervision.

Ernest Alred
Signature

2-22-010
Date

Registration No. 9808

- Land Surveyor, Professional Engineer
- County Surveyor, County Engineer

OFFICE OF THE COUNTY RECORDER

County of _____

I hereby certify that this document was filed in the County Recorder's office at _____ M. on the

_____ day of _____ A.D., 20__

County Recorder _____

BY _____ Deputy

DOCUMENT NO. _____

E 1/4 CORNER, SEC 10, T41, R24

STATEMENT OF EVIDENCE

THE ORIGINAL CORNER POST WAS SET BY DEPUTY SURVEYOR ISAAC BANKER ON DECEMBER 26, 1855 AND 2 BEARING TREES ESTABLISHED: 12" WHITE BIRCH (N31°W A DISTANCE OF 19 LINKS) AND 14" ASPEN (S48°E A DISTANCE OF 28 LINKS). NO VISIBLE EVIDENCE FOR THIS CORNER OR BEARING TREES REMAIN.

THERE IS A ROAD OPENING FILED IN THE COUNTY AUDITOR'S OFFICE DATED 1898 FROM THIS CORNER NORTH TO THE NE CORNER OF SEC. 10, BUT NO SURVEY WAS MADE FOR THIS ROAD. NO SUBSEQUENT SURVEYS COULD BE FOUND ALONG THIS LINE.

IN JANUARY 2006, E.G. RUD AND SONS SURVEYED AROUND SECS. 1-3, 10-15, AND 22-24. A 2" IRON PIPE WAS LOCATED AT THE APPROXIMATE LOCATION OF THIS CORNER. KURT AND DELLA GUNARD, OWNERS OF THE W 1/2 OF THE NW 1/4 OF SEC. 11, WERE CONTACTED ON 1/22/06 AND KURT HAD DIED IN NOVEMBER 2005. ERIC (KURT'S SON) WAS CONTACTED AND HE INFORMED US THAT HIS DAD AND HIMSELF HAD SET THE 2" IRON PIPE. THEY MEASURED FROM CO. RD. 15 EASTERLY TO SET THIS PIPE. TODAY WE MEASURED 5290 FEET, SO THEY WERE CLOSE. BASED ON THE LACK OF EVIDENCE AND PERPETUATION OF THIS CORNER E.G. RUD AND SONS SET THIS CORNER AT A LOST POSITION. THIS POSITION IS 36± NORTH AND 50± EAST OF THE 2" IRON PIPE. KANABEC COUNTY COORINATES WERE ESTABLISHED ON THIS POSITION AND TIES WERE TAKEN.