

CERTIFICATE OF LOCATION OF GOVERNMENT CORNER

**NORTH QUARTER Corner of Section 8
Township 40 North, Range 24 West, 4th P.M.**

KANABEC COUNTY, MINNESOTA

On January, 2018, found a(n): no evidence of corner


- Left monument as found Lowered monument
 Removed monument (explain) Raised monument

On 2-06-2018, set a(n): set a capped 1/2"x36" iron pipe
marked with RLS # 52694 in swamp

(reserved for recording data)

See "Statement of Evidence" for further details (on back)

Project No.: R16.115681

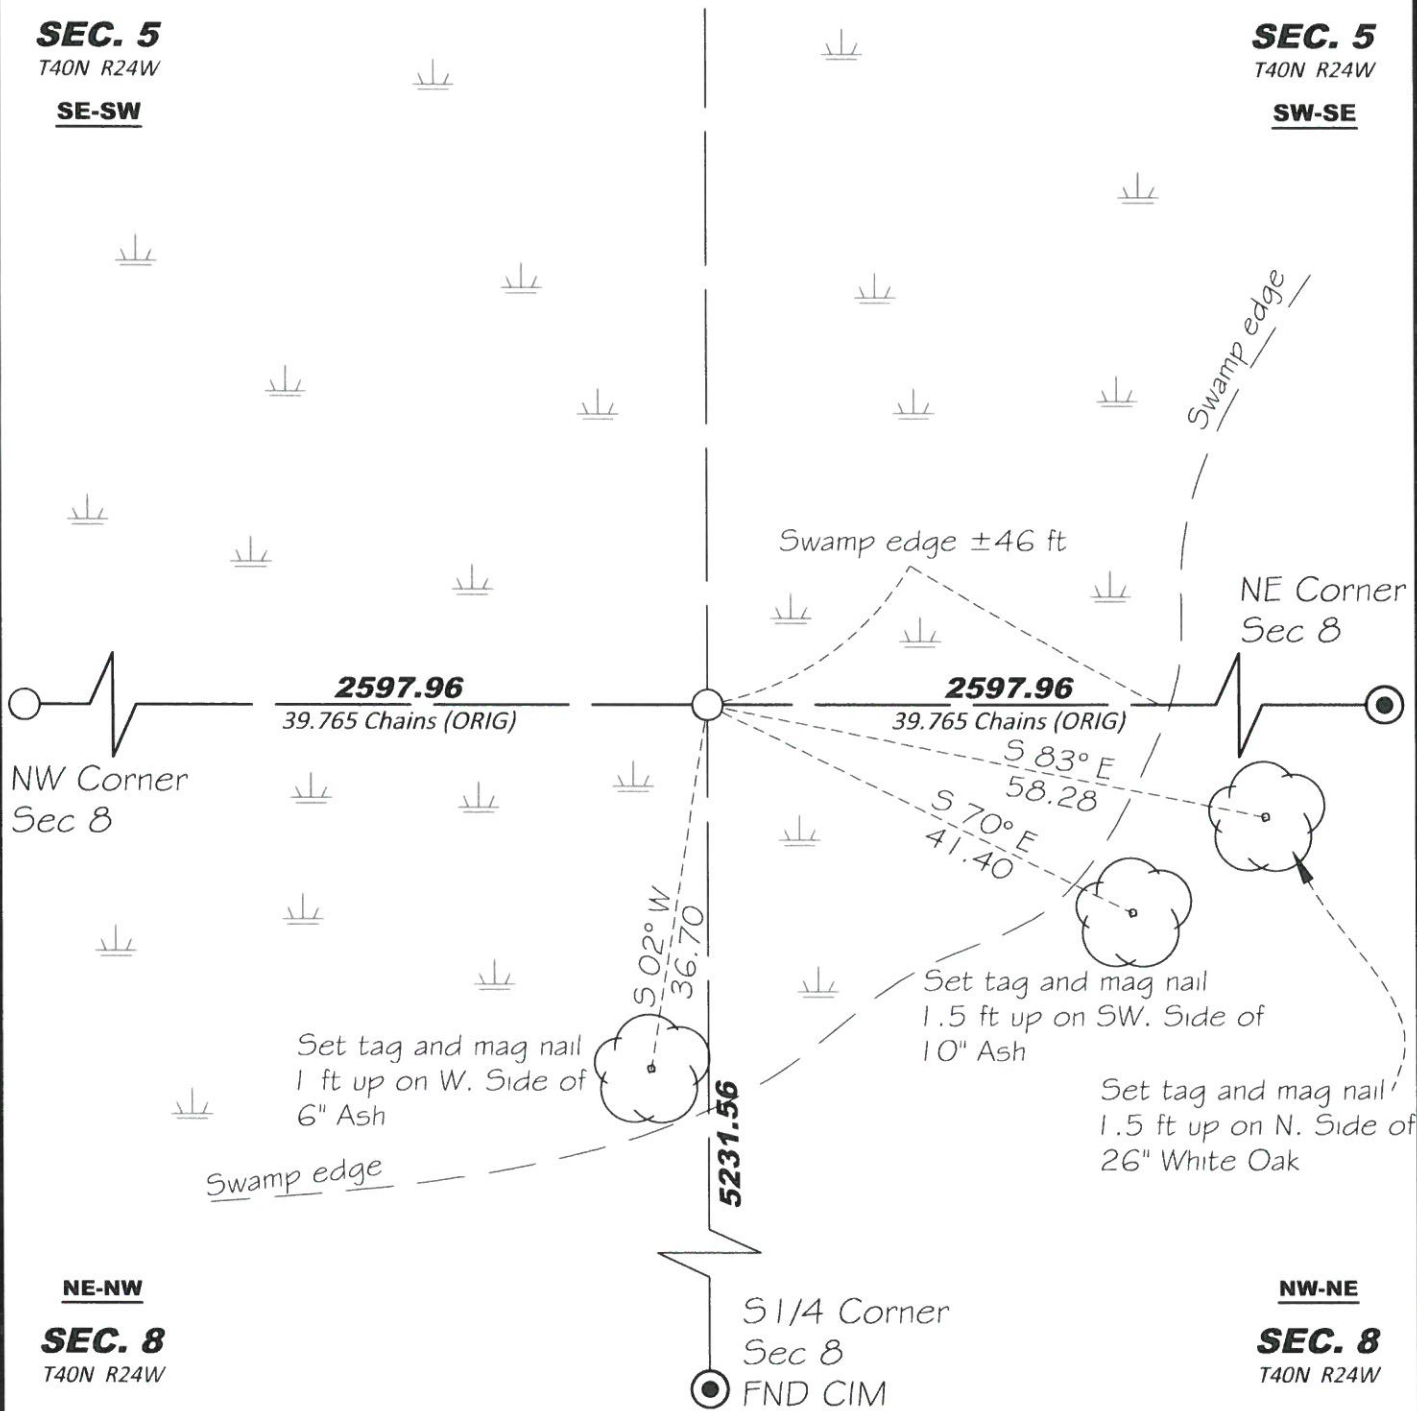

"SKETCH OF REFERENCE TIES"

(not to scale - bearings are magnetic)

Ties are measured to center of monument unless otherwise noted.

UNITS = Metric English

**KANABEC COUNTY COORDINATES
NAD 83 (1996 Adjustment)**

Northing: 190186.033
 Easting: 382986.543

I hereby certify that this survey, plan, or report was prepared by me or under my direct supervision and that I am a duly Licensed Land Surveyor under the laws of the State of Minnesota. I further certify that this Certificate of Location of Government Corner is correct and complete to the best of my knowledge and belief.



Zachary L. Zetah
signature

Zachary L. Zetah

6-18-2018
date

License No. 52694

- County Surveyor Deputy County Surveyor Professional Land Surveyor

drawn by: ZLZ

Statement of Evidence**NORTH QUARTER Corner, Section 8, T. 40 N., R. 24 W.****October 1855**

Corner was set during township subdivision by Silas Barnard, dated May 21st, 1855. Survey Commence on October 6th, 1855 and was completed on October 23rd, 1855. A distance of 39.765 chains (2624.49 feet) is measured to the Northeast and Northwest Corner of Section 8. Set reference ties as follows:

8" Basswood	N 40 degrees E	20 links (13.2 feet)
9" Yellow Birch	S 35 degrees W	10 links (6.6 feet)

Silas Barnard, Deputy Surveyor

June 10th, 1900

A distance of 39.80 chains is measured to the Northeast corner of Section 8 when describing the boundary in the East Half of Section 8.

T.B. Vickery

County Surveyor

February 6th, 2018

In January of 2018, Bolton & Menk, Inc. began working on a project within Sections 6, 7, 8 and 18, Township 40N, Range 24W. A subdivision of these sections would be required to complete the project. Field Crews started the project by searching for evidence in the field including occupation lines, GLO Bearing Tree ties and GLO feature calls from the running notes. This evidence was then analyzed in by Russell Halverson (LS#41813) and Zachary Zetah (LS#52694) to create new search positions for the original corners.

In December of 2013, E.G. Rud, LS#9808, filed a certificate of location at the Southeast corner of Section 18. The corner certificate states "No evidence could be found for the post or bearing trees. No records of any previous surveys could be found at Kanabec County Office. Therefore we set this corner by double proportionate measurement between the Northeast corner of Section 20 and the Northwest corner of Section 19 and between the Southeast corner of Section 19 and the Northeast corner of Section 6".

After all evidence and history research was examined, Bolton and Menk determined this corner to be set using the Lost Method. We had high hopes of recovering enough evidence to support an obliterated position, but not enough facts were present to persuade us one direction or another. The North and East Line of Section 18, the North and East line of Section 7, the East line of Section 6, and the North line of Section 8 were set with the lost method using Single and Double proportionate measurements. This is the same conclusion that E.G. Rud came to in 2013 when the Southeast corner of Section 18 was set.

The controlling corners to determine the North Quarter corner of Section 8 are the Northeast corner of Section 8 to the Northwest corner of Section 7 and the Northeast corner of Section 6 and the Southeast corner of Section 18.