

KEY NOTES

Approx. 1275 square feet of Finished Concrete (total for all rooms indicated)


Approx. 90 square feet of VCT in Laundry

Approx. 700 square feet of Ceramic Tile in Restrooms (total for both)


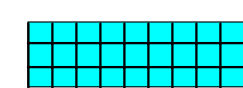
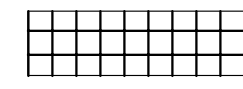
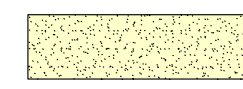

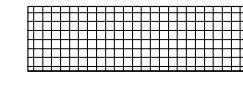
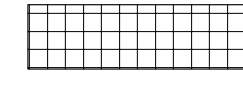
Approx. 3,100 square feet of VCT in Entry and Corridor Areas total

Approx. 1,860 square feet of Carpet total

Approx. 520 square feet of Quarry Tile in Kitchen

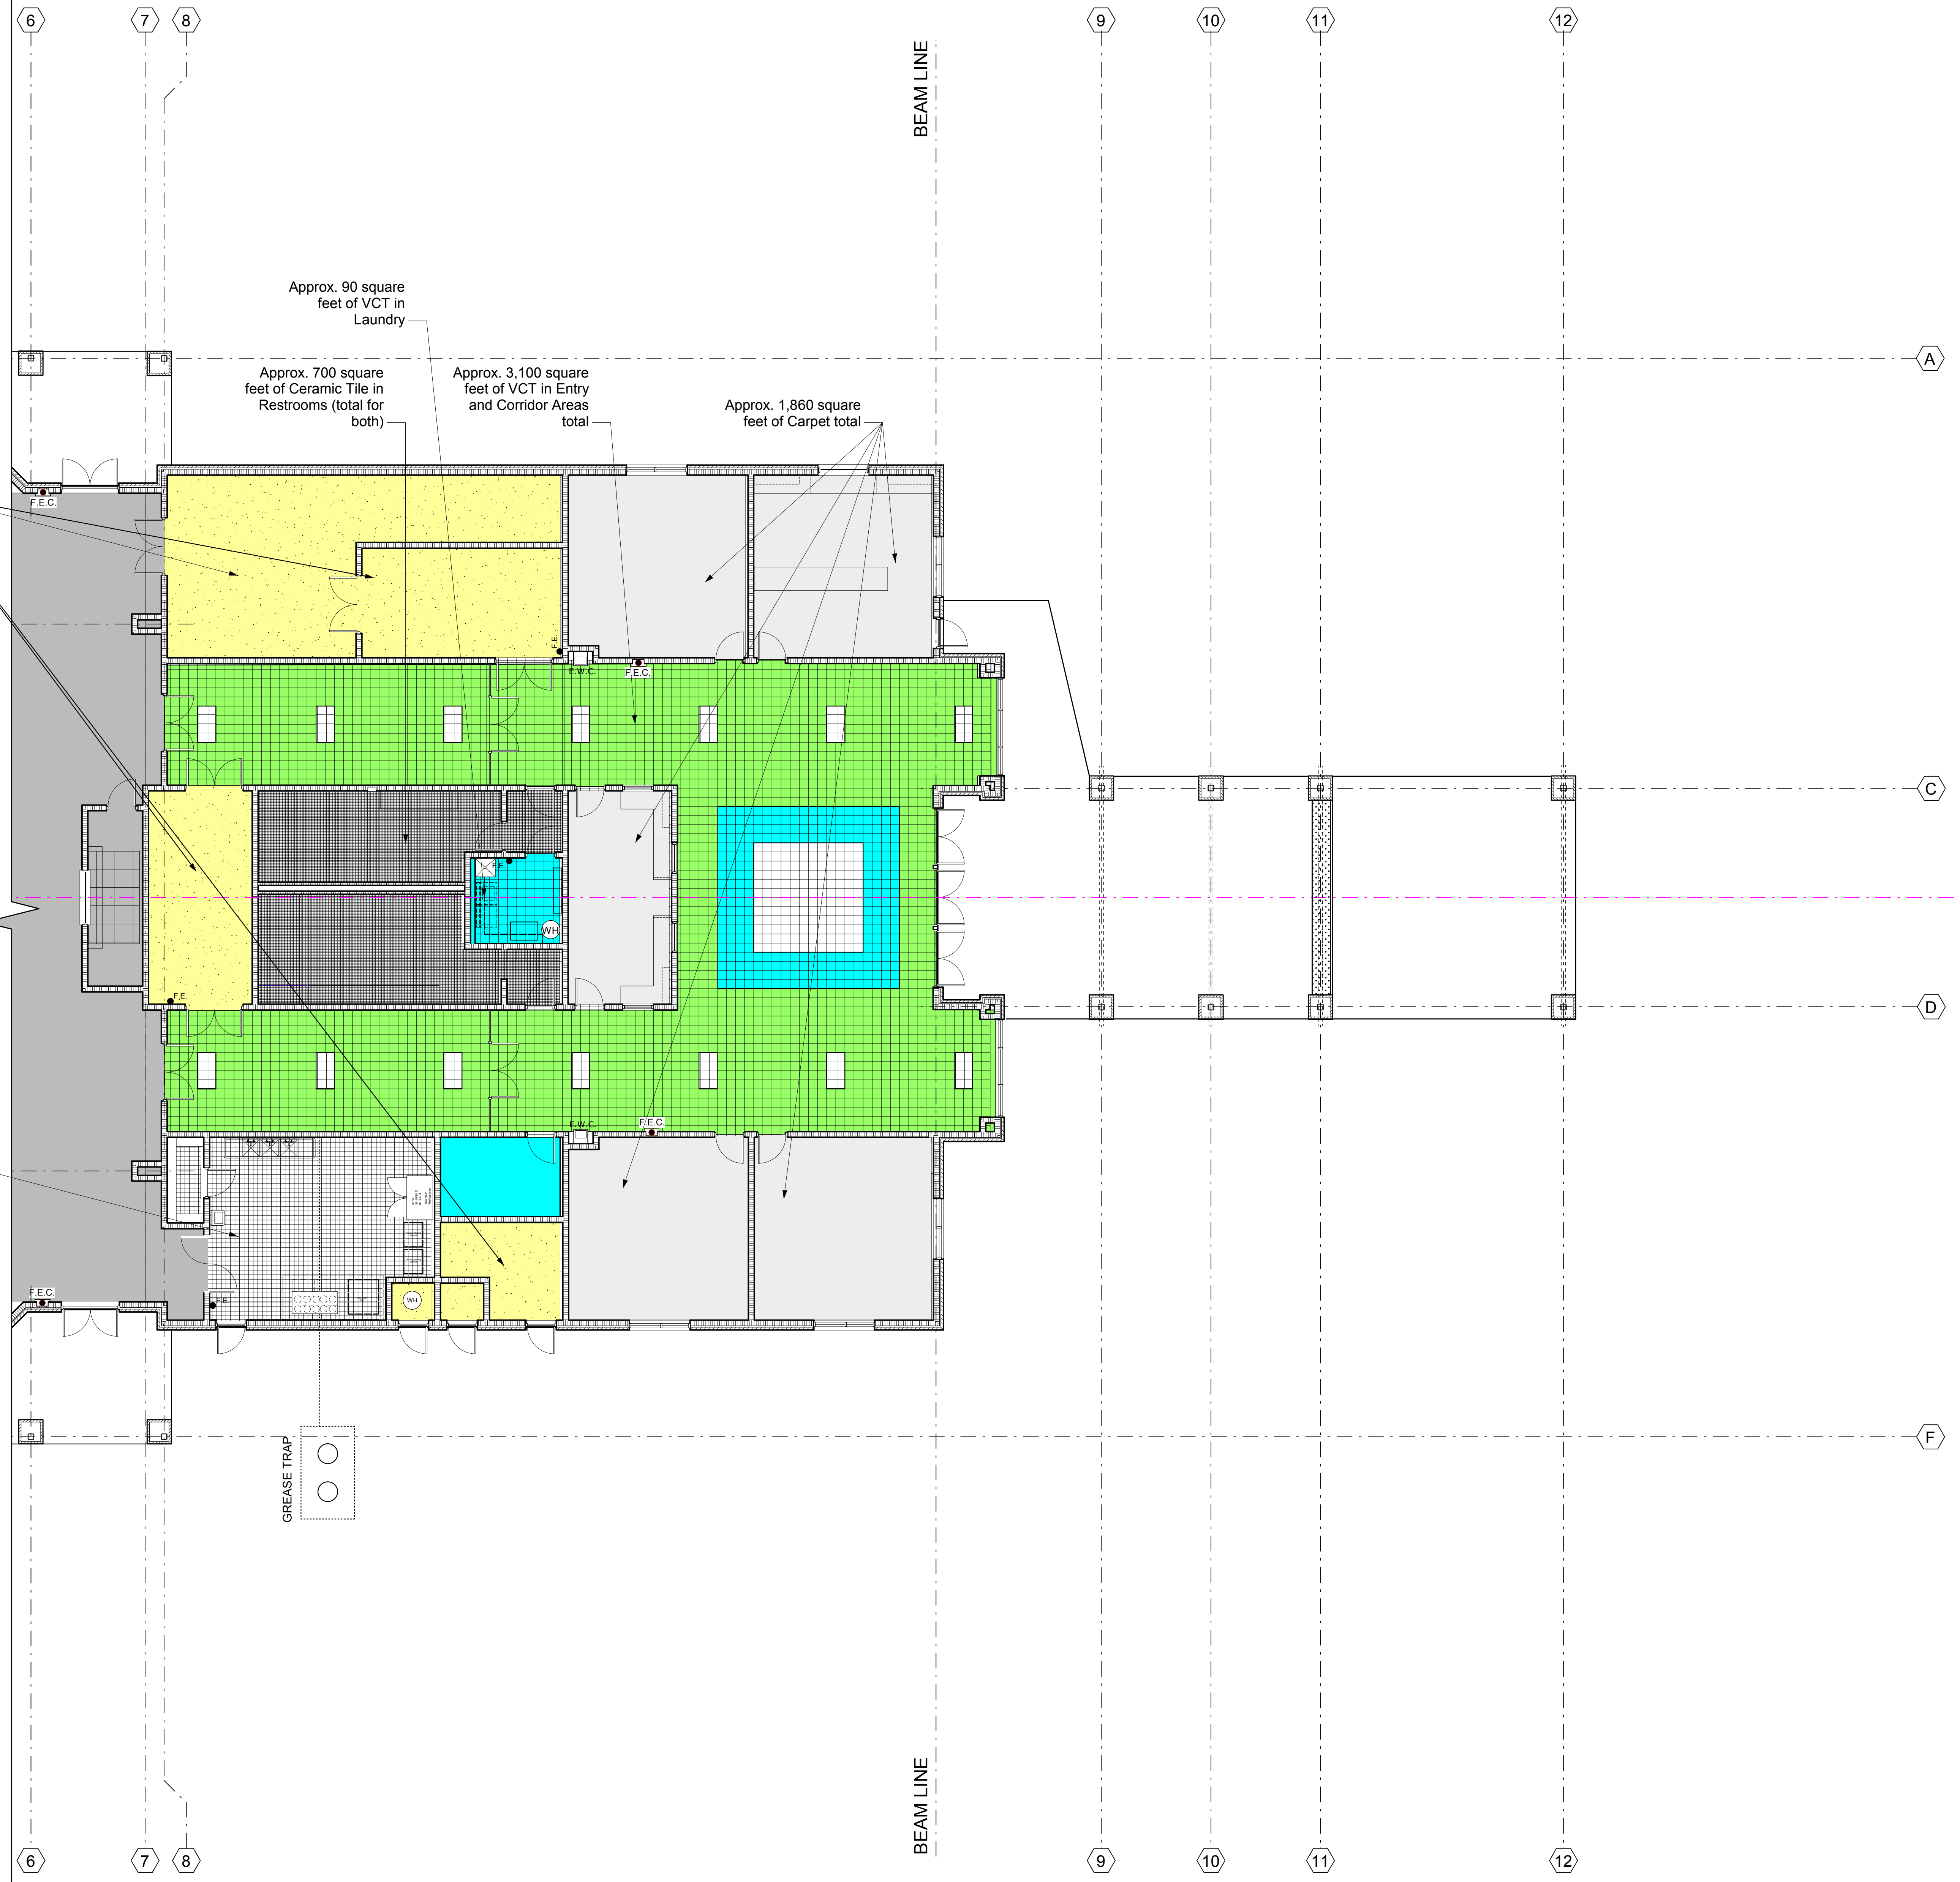

LEGEND

-  VCT #1
-  VCT #2
-  VCT #3
-  Finished Concrete
-  Carpet
-  Ceramic Tile
-  Quarry Tile

No.	REVISIONS/SUBMISSIONS	Date

Drawings Prepared By

 200 Jefferson St. Lafayette, LA 70501 phone/fax: (337) 234-4166 dcarch@bellsouth.net

Project:
**St. Martin Parish Government
 Cade Community Center**
 La Hwy 92
 Cade, La

ALTERNATE # 2
 PARTIAL FLOOR FINISH PLAN

Scale: See Drawings	Project No: 0501
Date: 10/28/05	Sheet Number: A-7 .ALT OF 61