


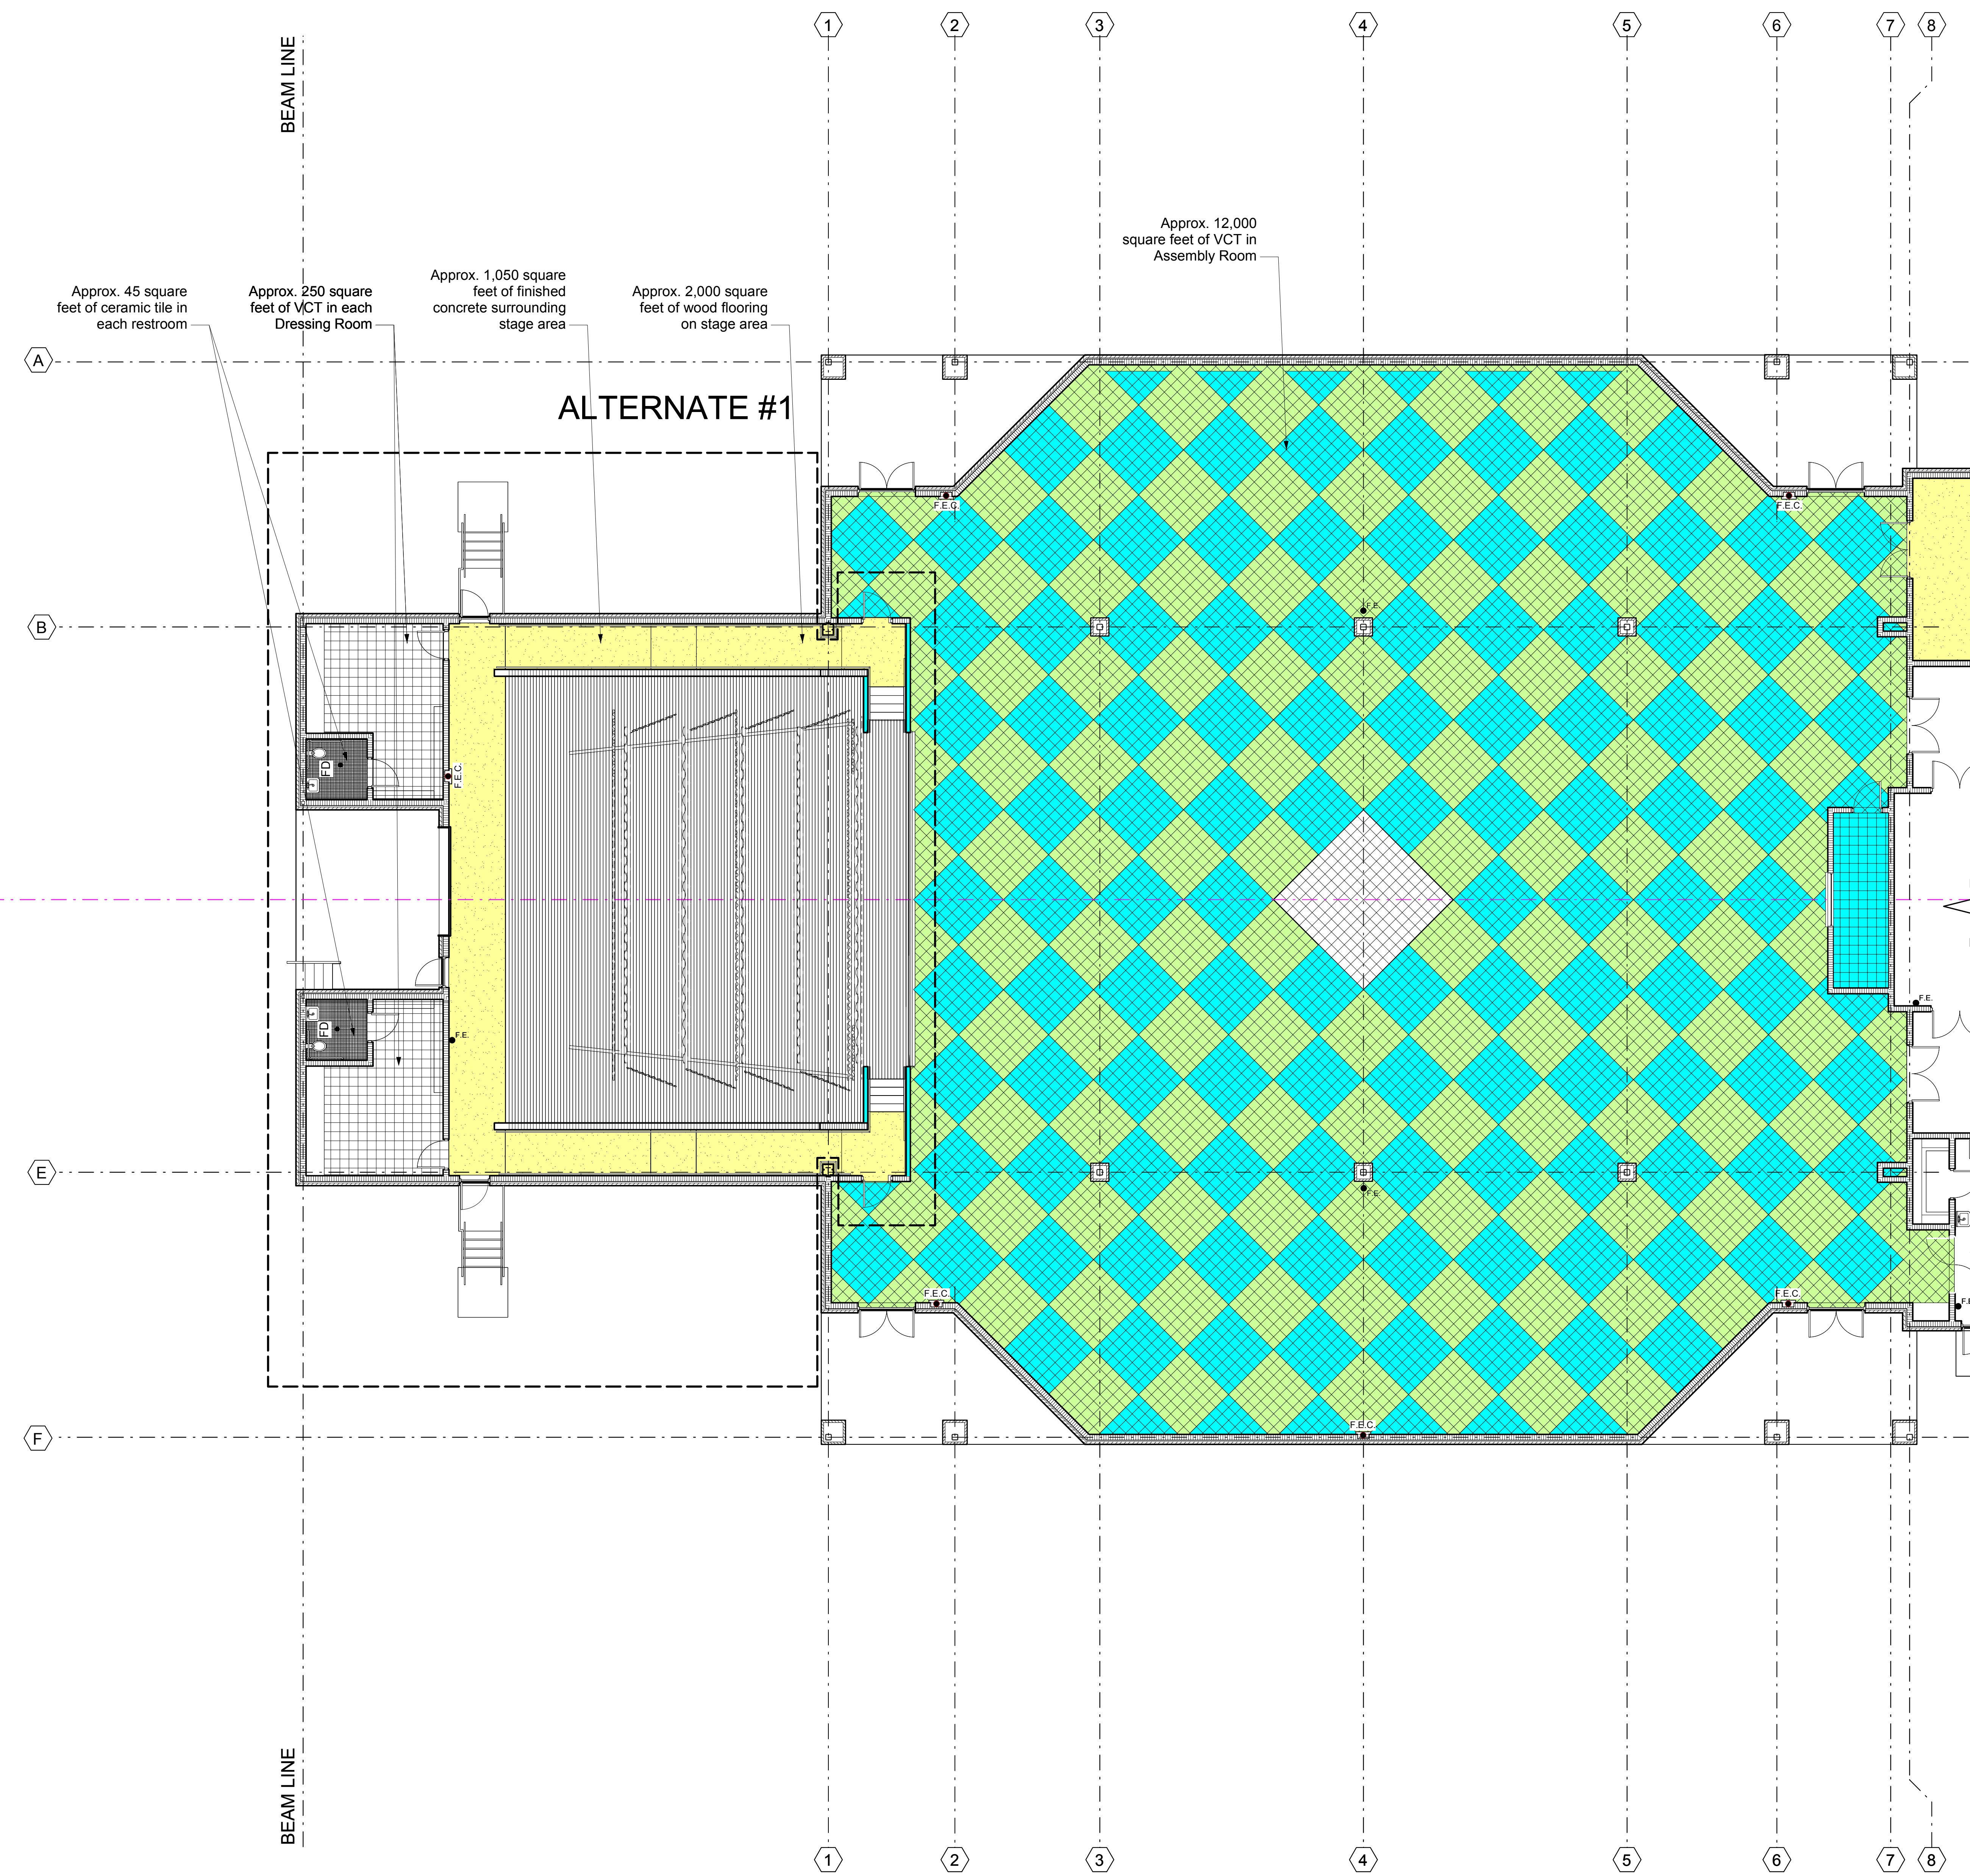
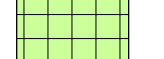


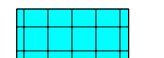

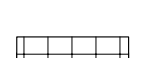

KEYNOTES

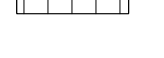

LEGEND

-  VCT 1
-  VCT 2
-  VCT 3
-  FINISHED CONCRETE
-  CARPET
-  CERAMIC TILE
-  QUARRY TILE
-  WOOD FLOORING

No.	REVISIONS/SUBMISSIONS	Date


Drawings Prepared By

 200 Jefferson St. Lafayette, LA 70501 • phone/fax: (337) 234-4166 • dcarch@bellsouth.net

Project:
St. Martin Parish Government
Cade Community Center
 La Hwy 92
 Cade, La

ALTERNATE #2
PARTIAL FLOOR FINISH PLAN

Scale See Drawings	Project No. 0501
Date 10/28/05	Sheet Number A-8.ALT OF 61

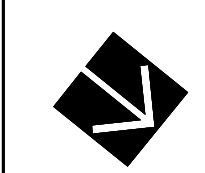

Partial Floor Pattern Plan
 Scale: 1/8" = 1'-0"