


ATTACHMENT # 3

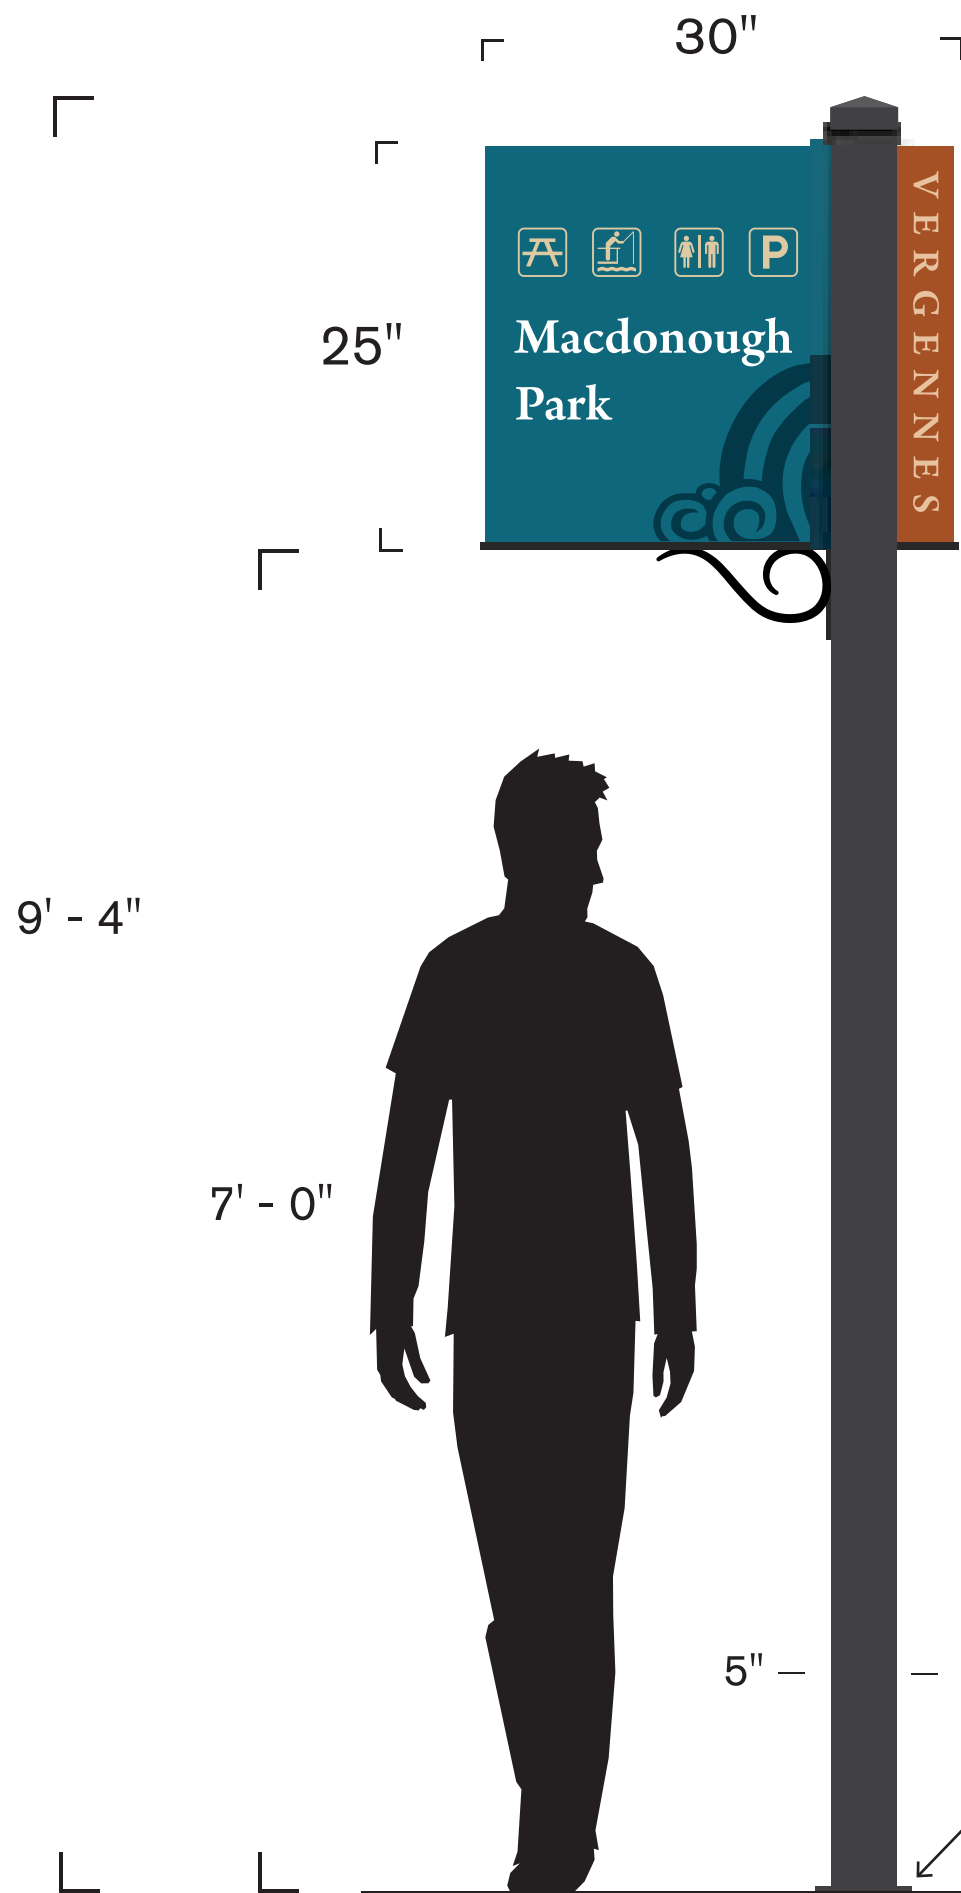

25" X 30" X 1/4" THICK ALUMINUM SIGN PLAQUE
COPY AND GRAPHICS PAINTED ON SIGN FACE OR DIGITAL PRINT OPTION
VERGENNES COPY TO BE 1 3/4" TALL
SIGN TO BE MOUNTED TO POST WITH ALUMINUM POST WRAP BRACKETS


5" X 5" X 9' ALUMINUM POST WITH DECORATIVE POST TIP CAP
MOUNTED TO CONCRETE FOOTINGS (BY OTHERS) IN GROUND WITH NUTS AND BOLTS
(TO INCLUDE BREAKAWAY HARDWARE)

DECORATIVE FILAGREE METAL BRACKET BELOW SIGN
TO BE LASER CUT AND BOLTED TO SIGN POST

ID PARKING OR
ENTRY SIGNS

ORIGINAL DESIGN
BY LANDWORKS

APPROVED _____
DATE _____

notes	# 4813 VERGENNES ID PARKING OR ENTRY SIGNS WAYFINDING SIGN SYSTEM QTY = FOUR TWO-FACED
client	VERGENNES
scale	1" = ONE FOOT
file name	ID PARKING ENTRY R2
date	03/07/2022
drawing	JAL / JMHD
SPARKY POTTER DESIGN GROUP	
WOOD & WOOD DESIGN • SIGN SYSTEMS INTERIORS • DECORATIVE ARTS 98 CARROLL ROAD WAITSFIELD, VERMONT 05673  802-496-3000 802-496-7916 FAX woodwood@madriver.com	



45" X 33" X 1/4" THICK ALUMINUM SIGN PLAQUE

COPY AND GRAPHICS PAINTED ON SIGN FACE OR DIGITAL PRINT OPTION

VERGENNES COPY TO BE 6 1/4" TALL

SIGN TO BE MOUNTED TO POST WITH ALUMINUM ANGLE BRACKETS
ON BACK OF SIGN

QTY = TWO

5" X 5" X 6' - 3" WOOD POSTS WITH DECORATIVE POST TIPS PAINTED

MOUNTED TO CONCRETE FOOTINGS (BY OTHERS) IN GROUND
WITH NUTS AND BOLTS

DECORATIVE FILAGREE METAL BRACKET BELOW SIGN
TO BE LASER CUT AND BOLTED TO SIGN POST

6 1/4" COPY

WELCOME SIGNS

ORIGINAL DESIGN
BY LANDWORKS

APPROVED _____
DATE _____

notes

4813

VERGENNES

WELCOME SIGNS

WAYFINDING
SIGN SYSTEM

EXTERIOR
POST MOUNT

QTY = FIVE
ONE-FACED

client

VERGENNES

scale

1" = ONE FOOT

file name

WELCOME R2

date

03/07/2022

drawing

JAL / JMHD

**SPARKY POTTER
DESIGN GROUP**

WOOD & WOOD

DESIGN • SIGN SYSTEMS
INTERIORS • DECORATIVE ARTS

98 CARROLL ROAD
WAITSFIELD, VERMONT 05673



802-496-3000

802-496-7916 FAX

woodwood@madriver.com



45" X 33" X 1/4" THICK ALUMINUM SIGN PLAQUE
COPY AND GRAPHICS PAINTED ON SIGN FACE OR DIGITAL PRINT OPTION
MACDONOUGH COPY TO BE 4 1/2" TALL
SIGN TO BE MOUNTED TO POSTS WITH ALUMINUM ANGLE BRACKETS
ON BACK OF SIGN

QTY = TWO: 5" X 5" X 6' - 3" WOOD POSTS WITH DECORATIVE POST TIPS
FOUR FOOT DIRECT GROUND BURIAL (BY OTHERS)

4 1/2" COPY

NEED FONT:
FRUTIGER ROMAN

PARK ENTRY &
AMENITY SIGNS

ORIGINAL DESIGN
BY LANDWORKS

APPROVED _____
DATE _____

notes
4813
VERGENNES
PARK ENTRY & AMENITY SIGNS
WAYFINDING SIGN SYSTEM
EXTERIOR POST MOUNT
QTY = NINE ONE-FACED

client
VERGENNES
scale
1" = ONE FOOT
file name
PARK ENTRY SIGNS R2
date
03/07/2022
drawing
JAL / JMHD

SPARKY POTTER
DESIGN GROUP

WOOD & WOOD
DESIGN • SIGN SYSTEMS
INTERIORS • DECORATIVE ARTS
98 CARROLL ROAD
WAITSFIELD, VERMONT 05673


802-496-3000
802-496-7916 FAX
woodwood@madriver.com



1" - 1 1/2" THICK SIGN FOAM BACKGROUND PAINTED FLAT BLUE TBD

2" WIDE BORDER PAINTED FLAT GRAY TBD;
OPTION: SIGN FOAM FACE FRAME

LETTERS PAINTED FLAT WHITE;
OPTION: 1" THICK CUTOUT SIGN FOAM LETTERS

APPROVED _____
DATE _____

notes

4813
VERGENNES
CITY HALL ID
EXTERIOR BUILDING
WALL MOUNT
AREA = 13.3 SQ. FT.
QTY = ONE
ONE-FACED

client

VERGENNES

scale

1" = 1' - 0"

file name

CITY HALL ID

date

03/04/2022

drawing


JMHD

**SPARKY POTTER
DESIGN GROUP**

WOOD & WOOD
DESIGN • SIGN SYSTEMS
INTERIORS • DECORATIVE ARTS
98 CARROLL ROAD
WAITSFIELD, VERMONT 05673



802-496-3000
802-496-7916 FAX
woodwood@madriver.com

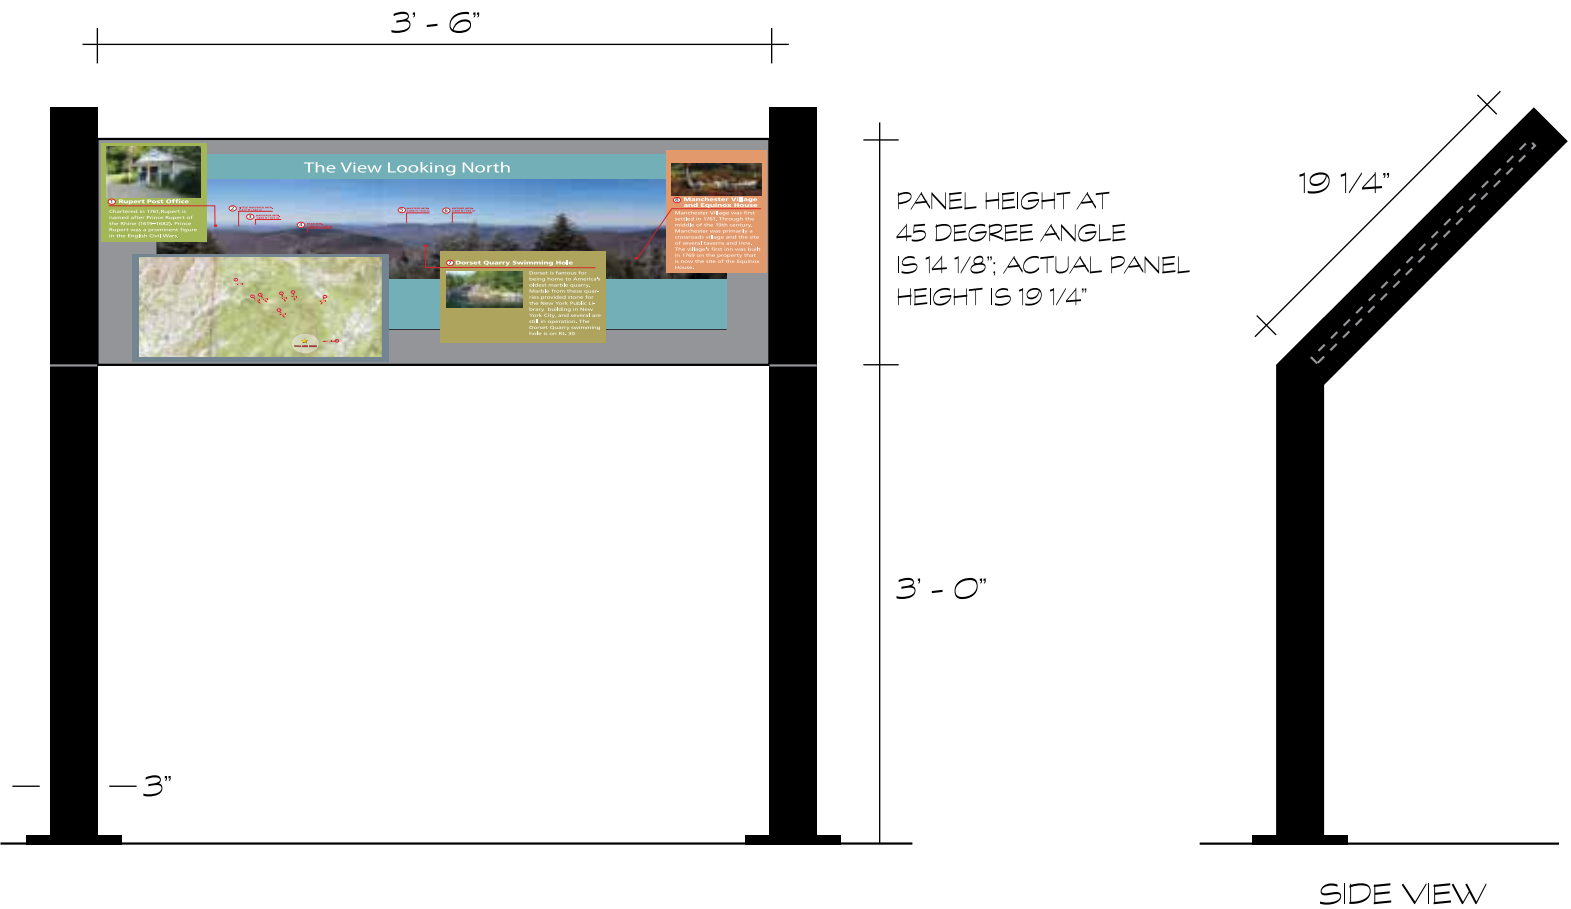

1/2" THICK DIGITALLY PRINTED INFORMATION PANEL (ARTWORK PROVIDED BY OTHERS)
METAL BASE MOUNTED TO CONCRETE



INTERPRETATION
PEDESTALS

APPROVED _____
DATE _____

notes

4813

VERGENNES

INTERPRETATION
PEDESTALS

EXTERIOR
POST MOUNT

QTY = ONE EACH
ONE-FACED
TOTAL OF ELEVEN

client

VERGENNES

scale

1" = 1' - 0"

file name

INTERPRETATION
PEDESTALS R1

date

03/07/2022


drawing

JMHD

SPARKY POTTER
DESIGN GROUP

WOOD & WOOD
DESIGN • SIGN SYSTEMS
INTERIORS • DECORATIVE ARTS
98 CARROLL ROAD
WAITSFIELD, VERMONT 05673

W&W
802-496-3000
802-496-7916 FAX
woodwood@madriver.com

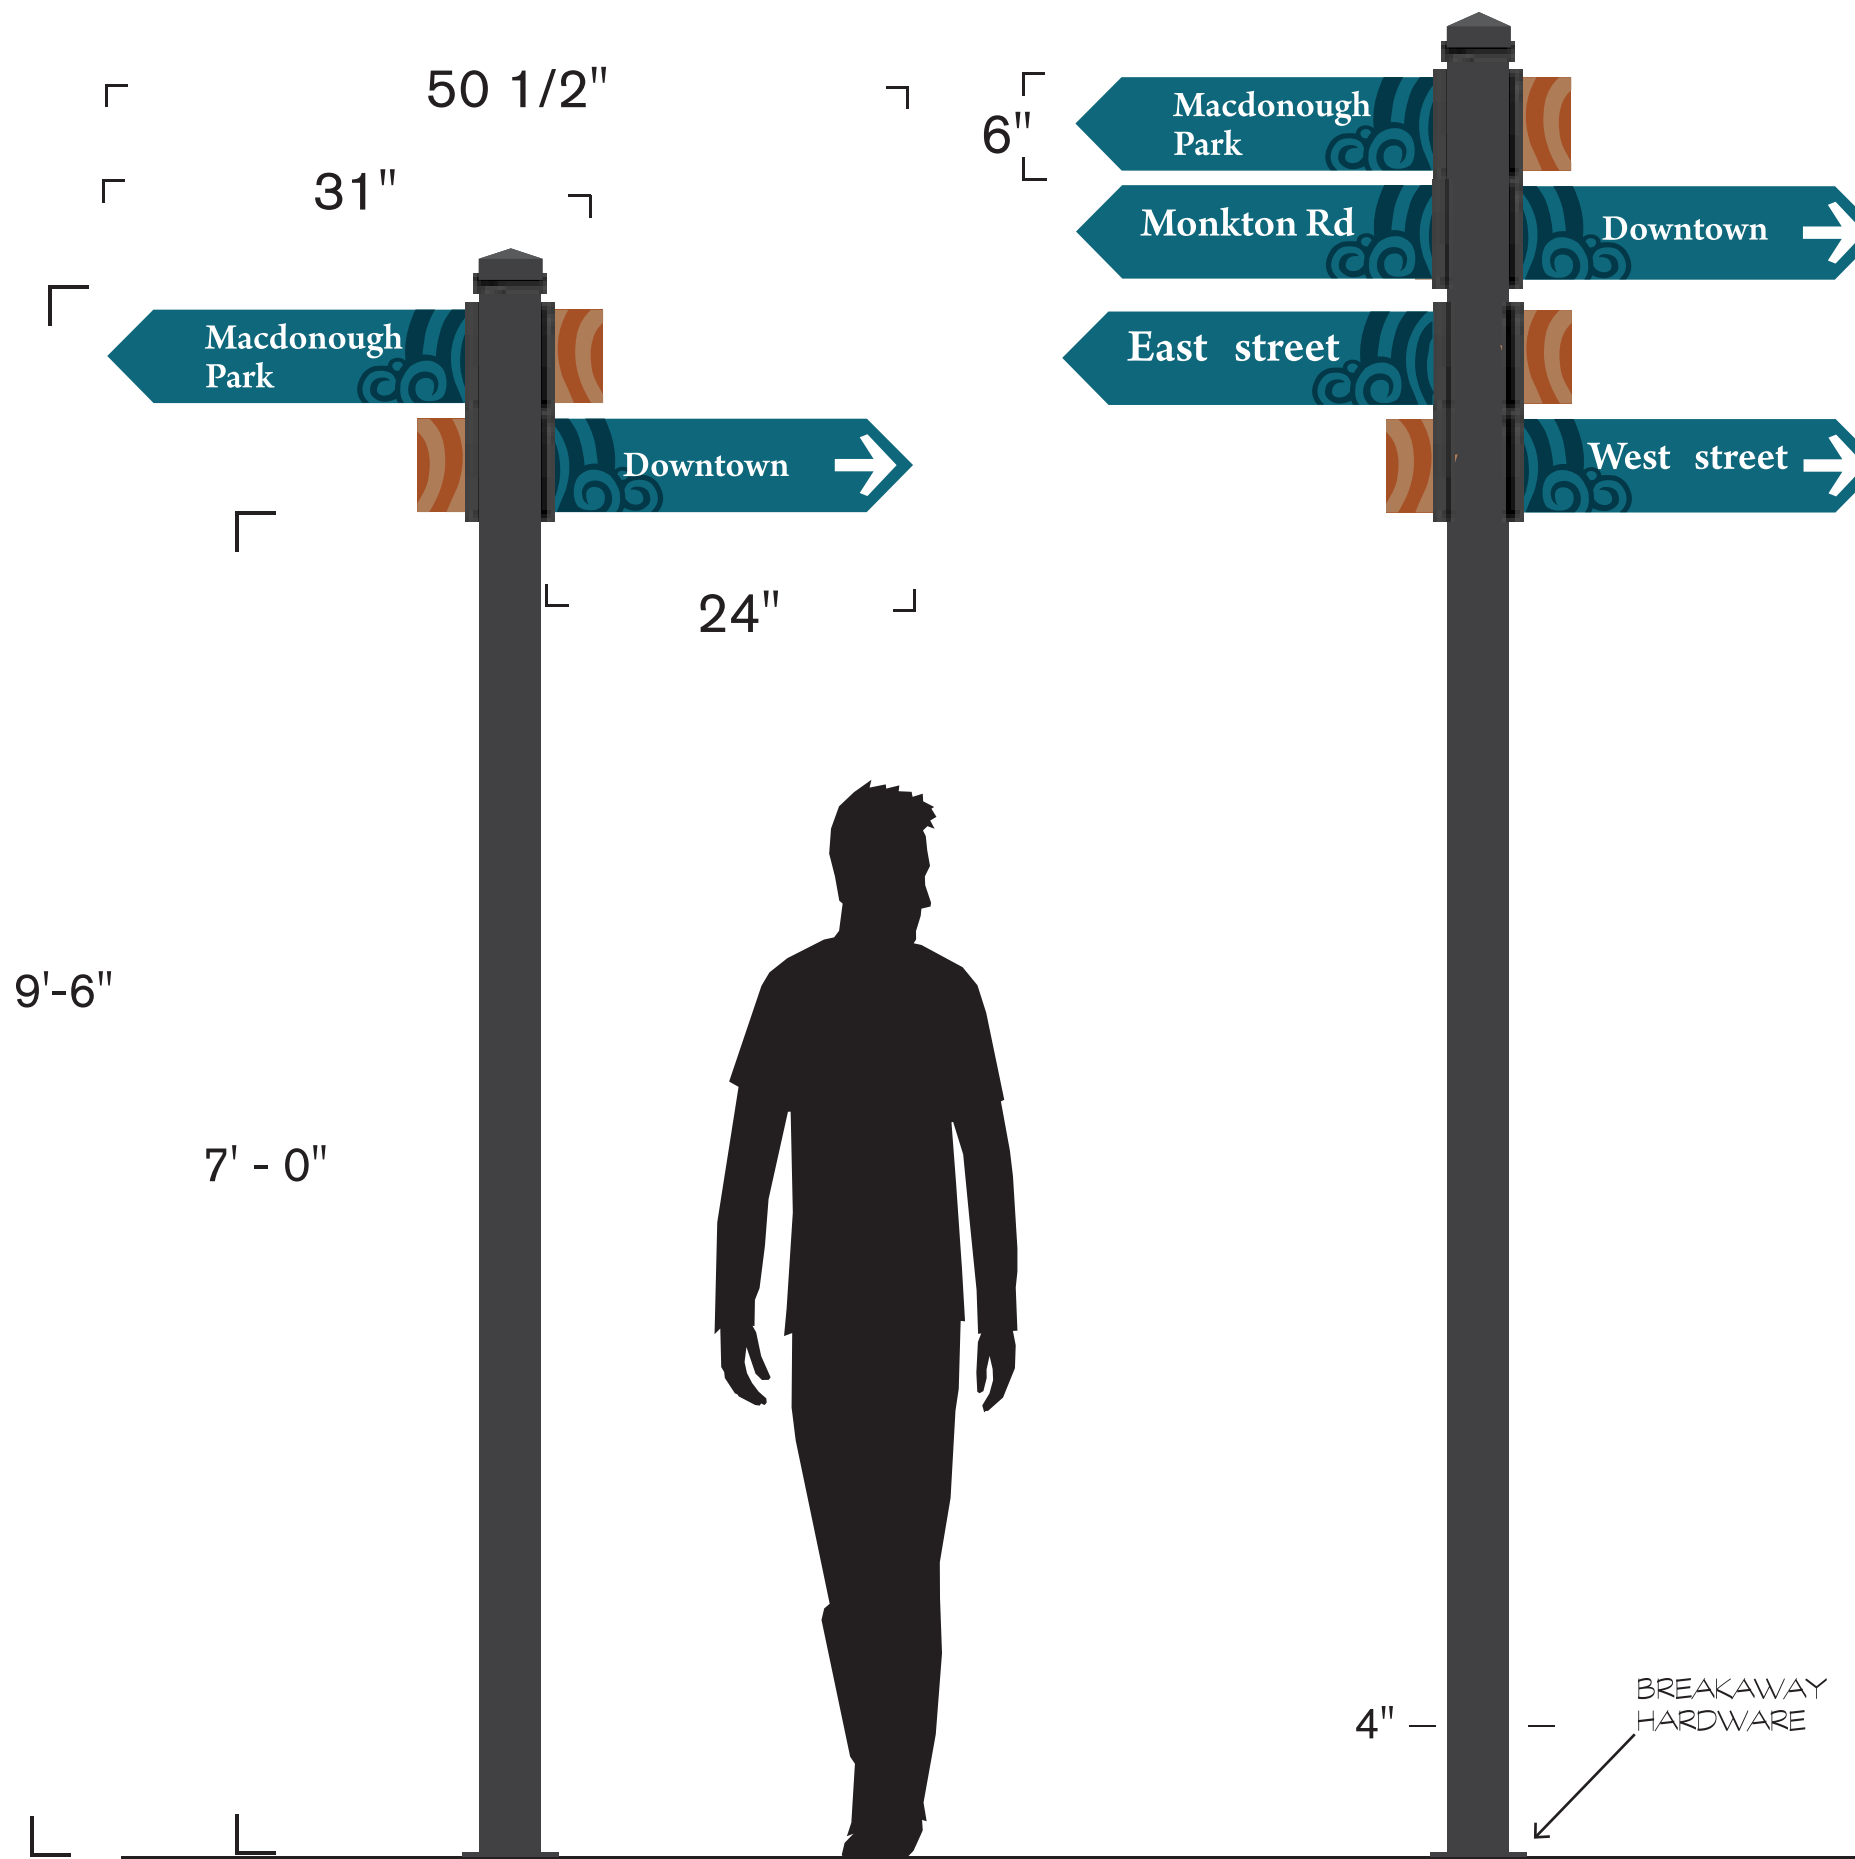

6" X 24" X 1/4" THICK ALUMINUM BLADE SIGNS

6" X 3" X 1/4" THICK ALUMINUM
BLADE SIGNS TAILS

COPY AND GRAPHICS PAINTED ON SIGN FACE
OR DIGITAL PRINT OPTION

COPY TO BE 2 1/4" TALL

ARROWS TO BE 4" TALL

SIGN TO BE MOUNTED TO POST
WITH ALUMINUM POST WRAP BRACKETS

SOME POSTS TO HAVE AS FEW AS TWO
BLADES AND OTHERS AS MANY AS 8 BLADES

4" Ø X 9' - 6" TALL ALUMINUM POST
WITH DECORATIVE POST TIP CAP
PAINTED FLAT BLACK (OR POWDER COATED)

MOUNTED TO CONCRETE FOOTINGS
(BY OTHERS) IN GROUND
WITH NUTS AND BOLTS
(TO INCLUDE BREAKAWAY HARDWARE)

PEDESTRIAN DIRECTIONAL SIGNS

ORIGINAL DESIGN
BY LANDWORKS

APPROVED _____
DATE _____

notes

4813

VERGENNES

PEDESTRIAN
DIRECTIONAL SIGNS

WAYFINDING
SIGN SYSTEM

EXTERIOR
POST MOUNT

QTY = EIGHTEEN
TWO-FACED

client

VERGENNES

scale

1" = ONE FOOT

file name

PEDESTRIAN
DIRECTIONAL R2

date

03/07/2022

drawing

JAL / JMHD

**SPARKY POTTER
DESIGN GROUP**

WOOD & WOOD

DESIGN • SIGN SYSTEMS
INTERIORS • DECORATIVE ARTS

98 CARROLL ROAD
WAITSFIELD, VERMONT 05673



802-496-3000

802-496-7916 FAX

woodwood@madriver.com



6" ARROW
4" COPY

36" X 50" X 1/4" THICK ALUMINUM SIGN PLAQUE
COPY AND GRAPHICS PAINTED ON SIGN FACE OR DIGITAL PRINT OPTION
CITY GREEN COPY TO BE 4" TALL
SIGN TO BE MOUNTED TO POST WITH ALUMINUM ANGLE BRACKETS ON BACK OF SIGN

6" X 6" X 10'-6" ALUMINUM POST WITH DECORATIVE POST TIP PAINTED BLACK OR POWDER COATED
MOUNTED TO CONCRETE FOOTINGS (BY OTHERS) IN GROUND WITH NUTS AND BOLTS
(TO INCLUDE BREAKAWAY HARDWARE)
DECORATIVE FILAGREE METAL BRACKET BELOW SIGN
TO BE LASER CUT AND BOLTED TO SIGN POST

NOTE SIGNS COULD BE TALLER OR SHORTER DEPENDING ON COPY NEEDS

VEHICULAR DIRECTIONAL SIGNS

ORIGINAL DESIGN
BY LANDWORKS

APPROVED _____
DATE _____

notes

4813

VERGENNES

VEHICULAR
DIRECTIONAL SIGNS

WAYFINDING
SIGN SYSTEM

EXTERIOR
POST MOUNT

QTY = FIFTEEN
ONE-FACED

client

VERGENNES

scale

3/4" = ONE FOOT

file name

VEHICULAR
DIRECTIONAL R2

date

03/07/2022

drawing


JAL / JMHD

**SPARKY POTTER
DESIGN GROUP**

WOOD & WOOD
DESIGN • SIGN SYSTEMS
INTERIORS • DECORATIVE ARTS
98 CARROLL ROAD
WAITSFIELD, VERMONT 05673



802-496-3000
802-496-7916 FAX
woodwood@madriver.com

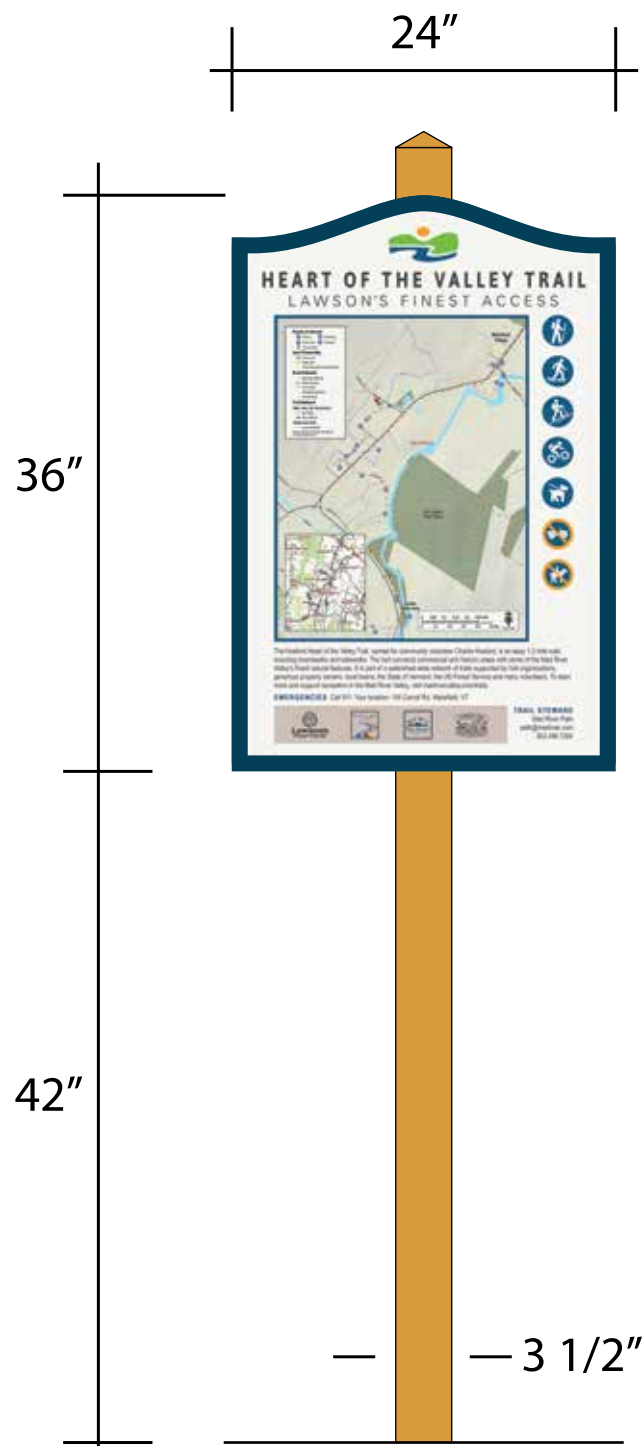

3 1/2" X 3 1/2" WOOD POSTS

DIRECT DIGITALLY PRINTED GRAPHICS
ON 1/8" THICK WHITE DIBOND ALUMINUM

BACK SIDE AS WHITE

PARK TRAIL HEAD

APPROVED _____
DATE _____

notes

4813

VERGENNES

PARK TRAIL HEAD

EXTERIOR
POST MOUNT

QTY = ONE EACH
ONE-FACED;
TOTAL OF EIGHT

client

VERGENNES

scale

1" = 1' - 0"

file name

PARK TRAIL HEAD R1

date

03/07/2022


drawing

JMHD

SPARKY POTTER
DESIGN GROUP

WOOD & WOOD
DESIGN • SIGN SYSTEMS
INTERIORS • DECORATIVE ARTS
98 CARROLL ROAD
WAITSFIELD, VERMONT 05673


802-496-3000
802-496-7916 FAX
woodwood@madriver.com

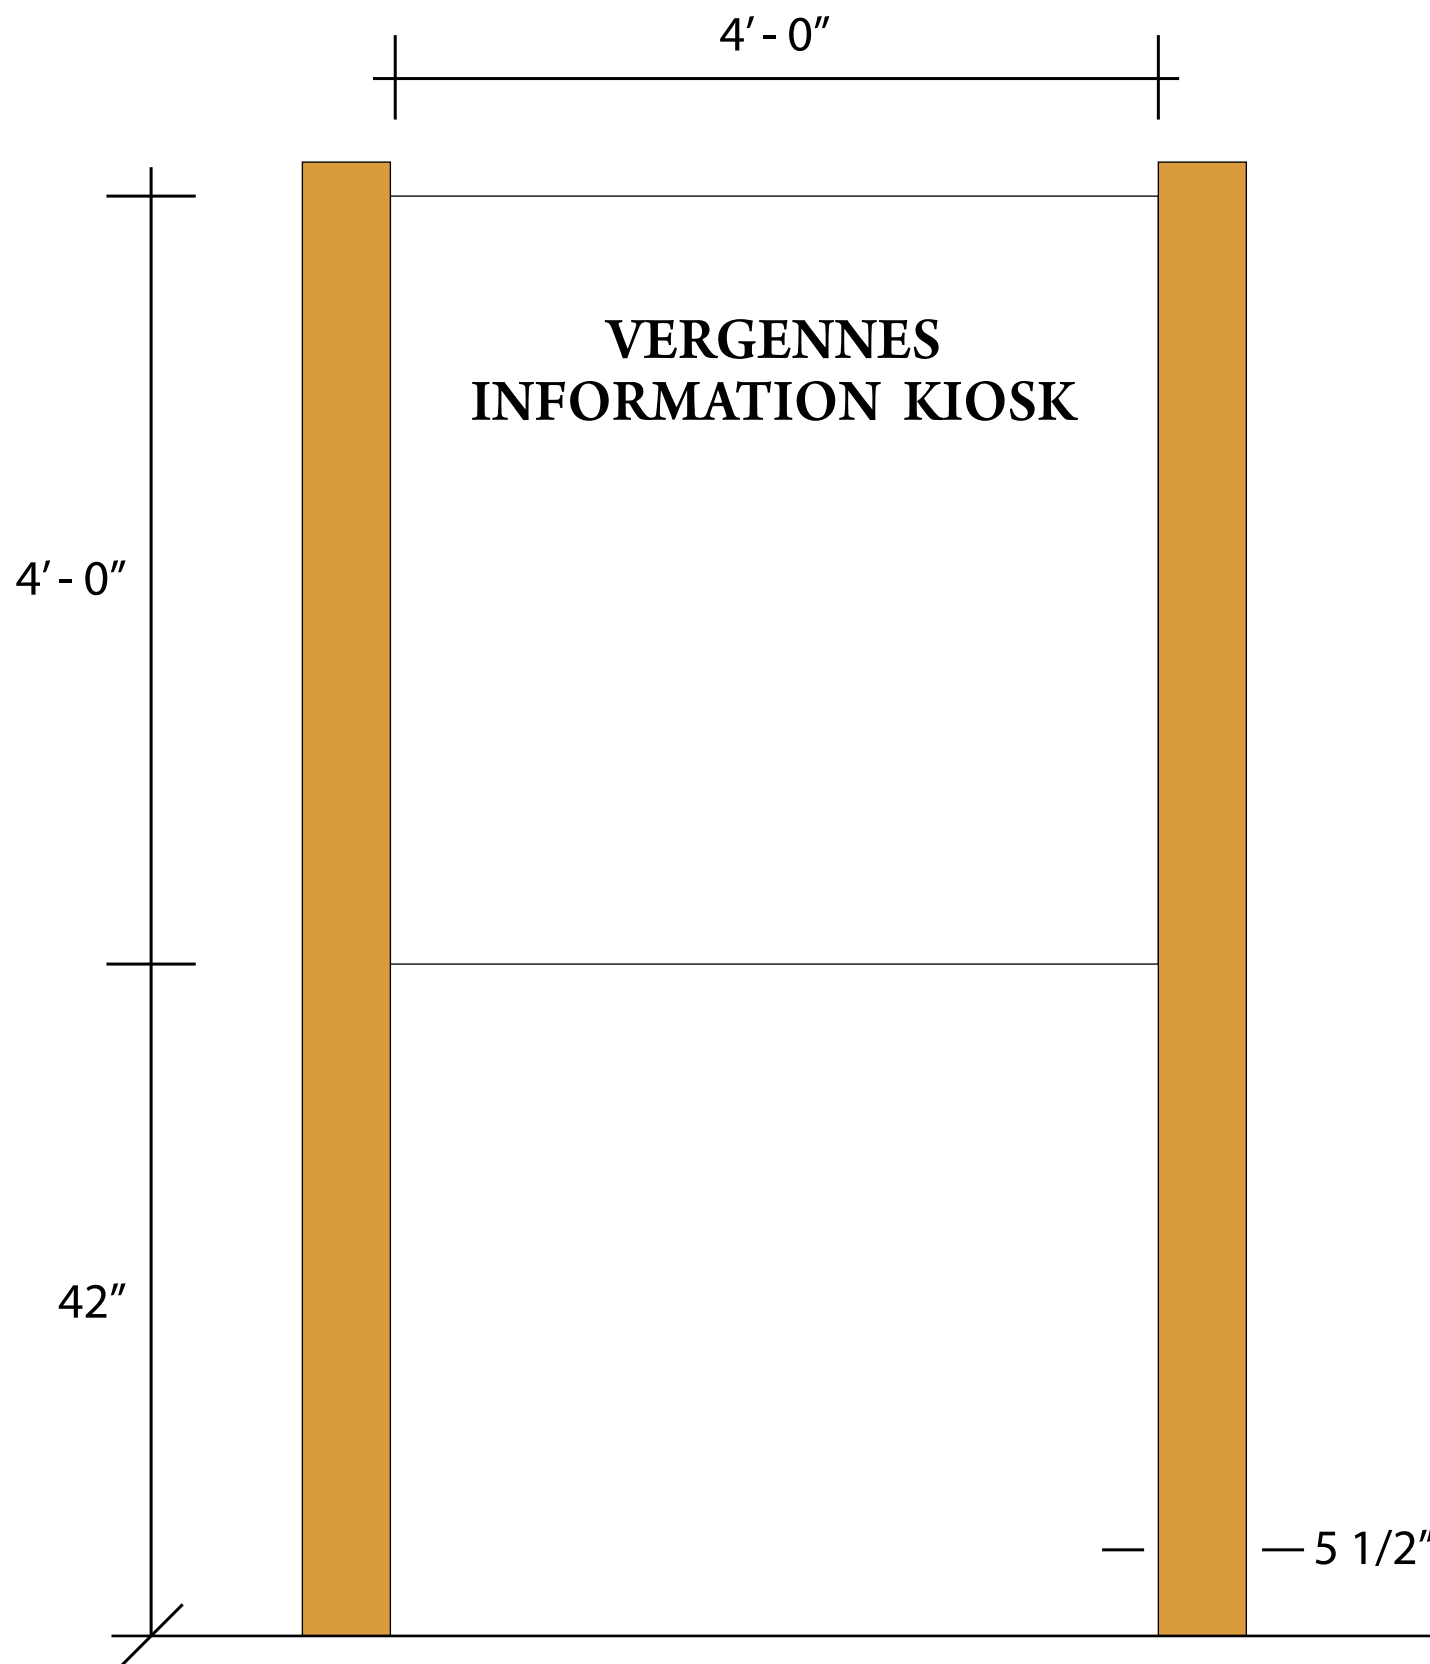

5 1/2" X 5 1/2" WOOD POSTS

DIRECT DIGITALLY PRINTED GRAPHICS
ON 1/8" THICK WHITE DIBOND ALUMINUM

BACK SIDE AS WHITE

INFORMATION KIOSK

APPROVED
DATE

notes

4813
VERGENNES
INFORMATION KIOSK

EXTERIOR
POST MOUNT

QTY = ONE EACH
TWO-FACED;
TOTAL OF THREE

client

VERGENNES

scale

1" = 1' - 0"

file name

INFO KIOSK R2

date

03/07/2022

drawing

JMHD

**SPARKY POTTER
DESIGN GROUP**

WOOD & WOOD
DESIGN • SIGN SYSTEMS
INTERIORS • DECORATIVE ARTS
98 CARROLL ROAD
WAITSFIELD, VERMONT 05673



802-496-3000
802-496-7916 FAX
woodwood@madriver.com

VAL RESORTS VAIL, CO GOLDEN EAGLE STORY STAKE



woodandwoodsigns.com

TOWN OF WATERBURY WATERBURY, VT INFORMATION & MAP KIOSKS



woodandwoodsigns.com

VERMONT TECH RANDOLPH, VT INFORMATION KIOSK



woodandwoodsigns.com

notes

4813

VERGENNES

INFO KIOSK
EXAMPLES

EXTERIOR
POST MOUNT

client

VERGENNES

scale

NTS

file name

INFO KIOSK
EXAMPLES

date

03/07/2022

drawing

JMHD

SPARKY POTTER
DESIGN GROUP

WOOD & WOOD
DESIGN • SIGN SYSTEMS
INTERIORS • DECORATIVE ARTS
98 CARROLL ROAD
WAITSFIELD, VERMONT 05673



802-496-3000
802-496-7916 FAX
woodwood@madriver.com

TOWN OF MANCHESTER MANCHESTER, VT SIGN SYSTEM



woodandwoodsigns.com

FRESH POND CAMBRIDGE, MA ID & INFORMATION BOARDS



APPROVED
DATE

