



LINE OF SIGHT PLAN VIEW
SCALE: 1" = 20'

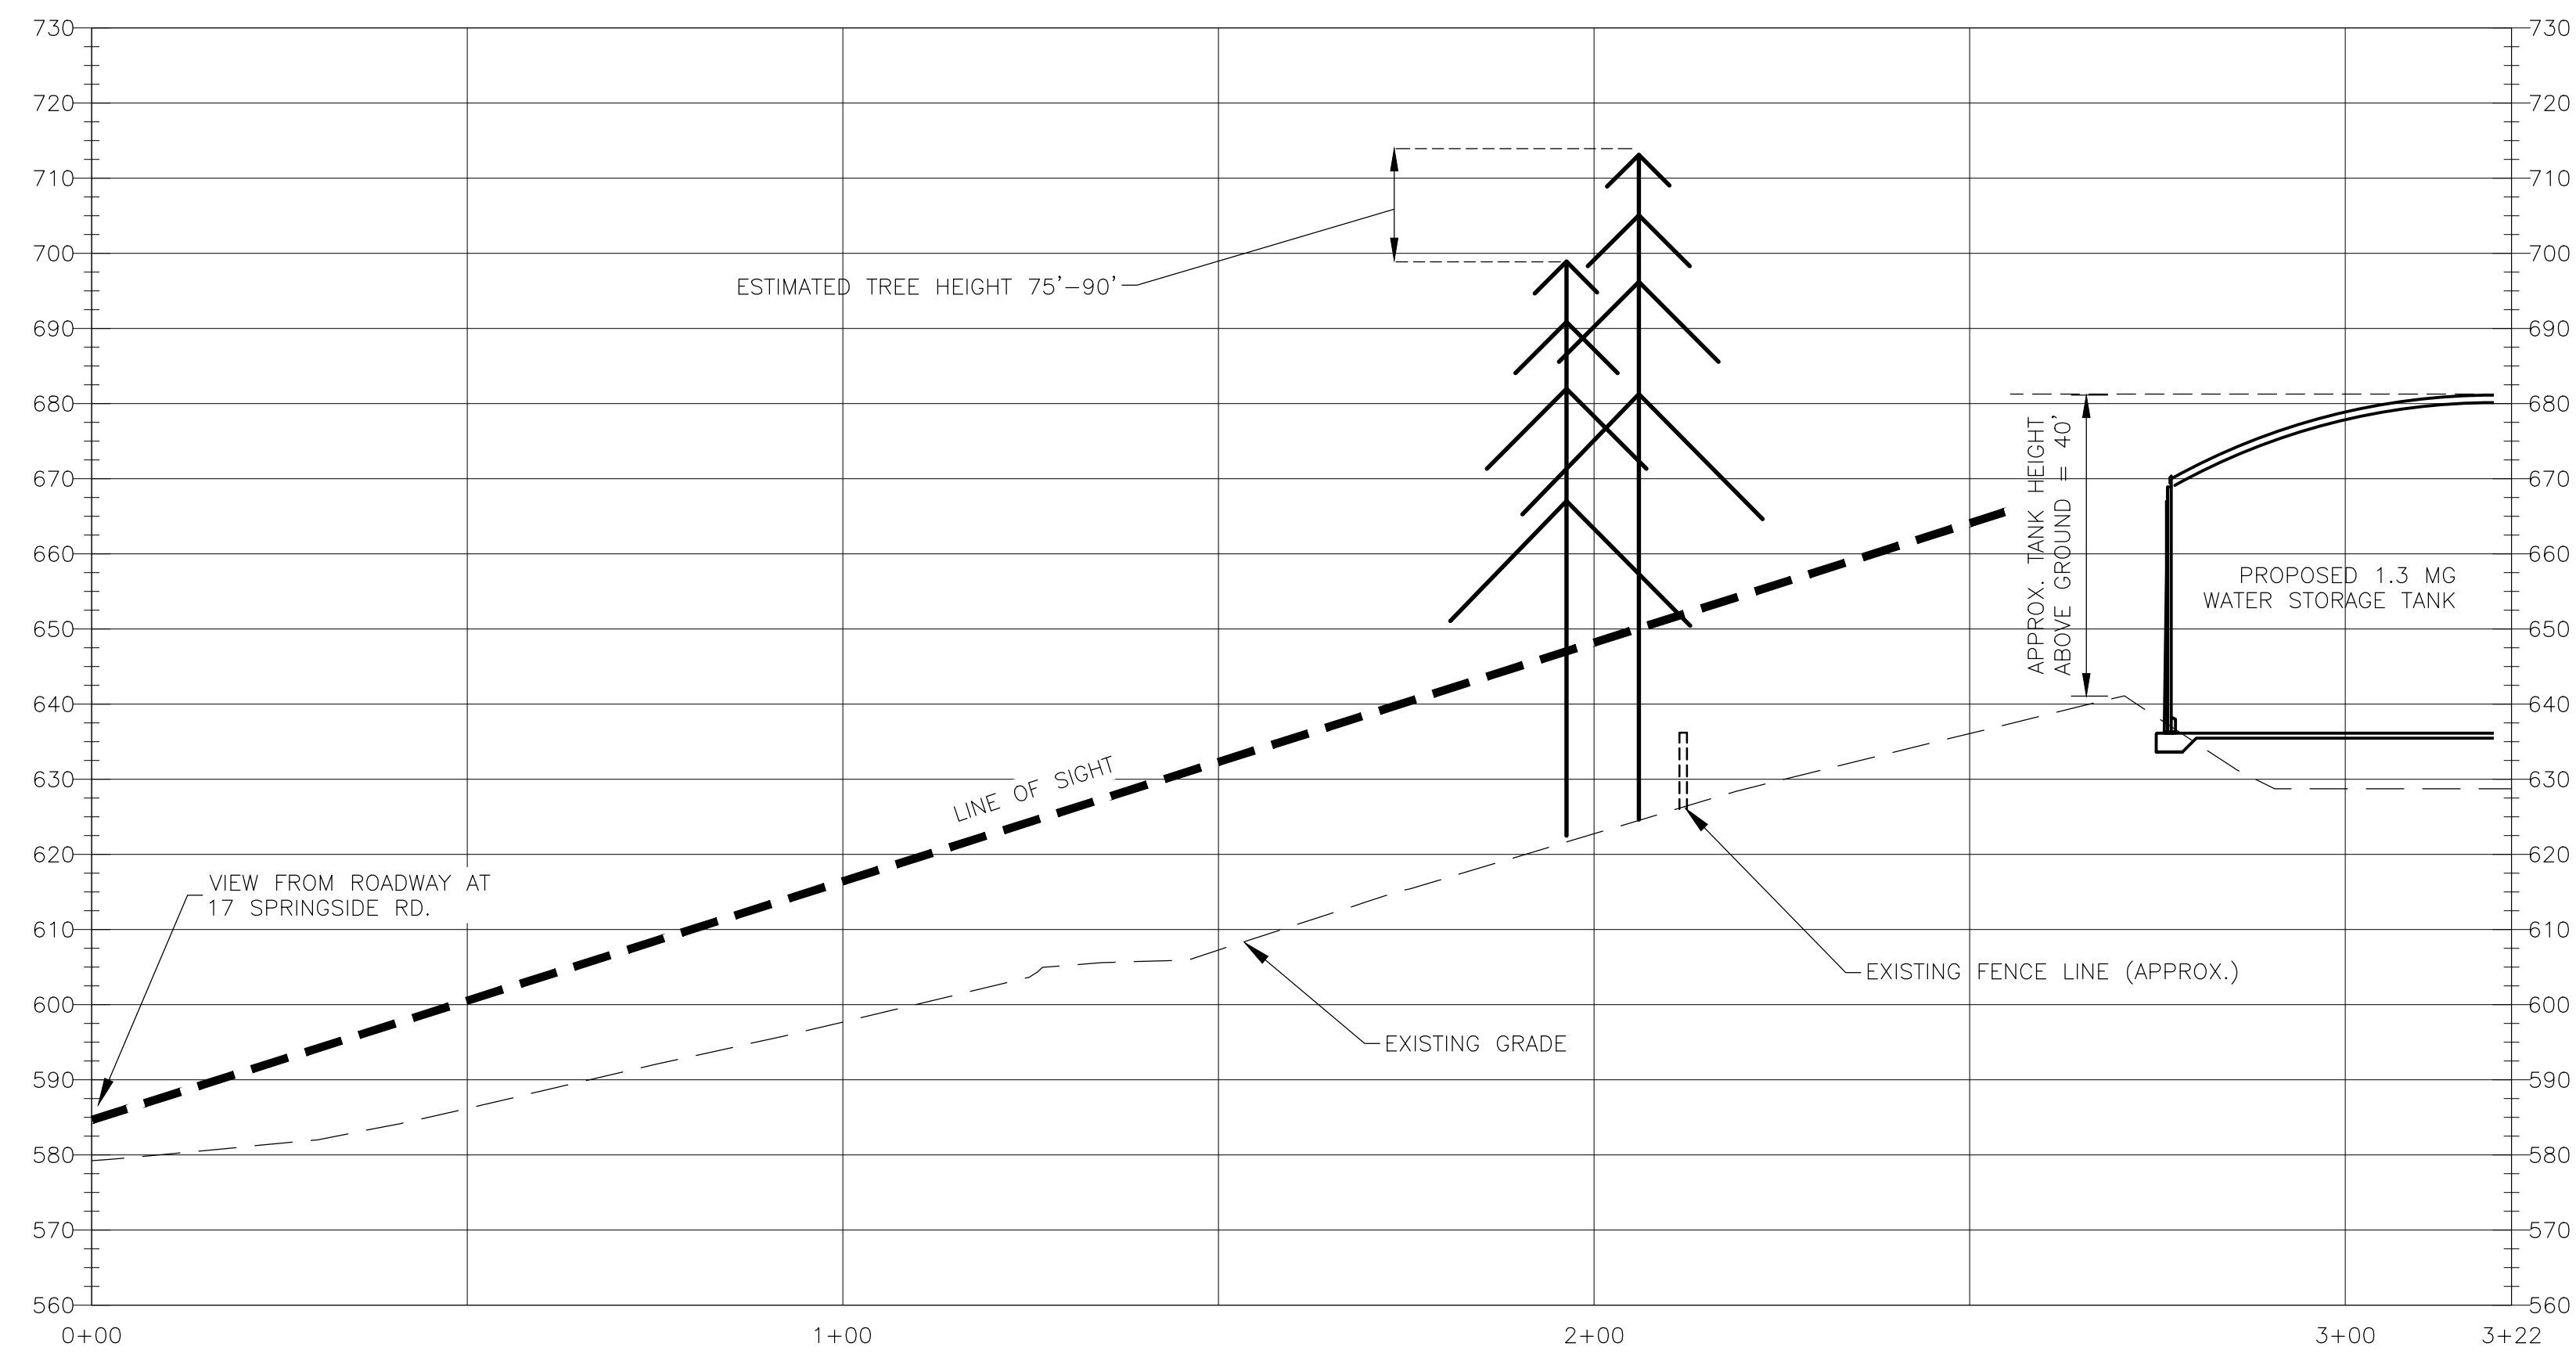

LINE OF SIGHT PROFILE VIEW
SCALE: H- 1" = 20'
V- 1" = 20'

FILE: P:\Middlebury_VT\4122008_WST_Final_Design\CAD\LINE OF SIGHT.dwg Jan 27, 2023 - 2:03pm

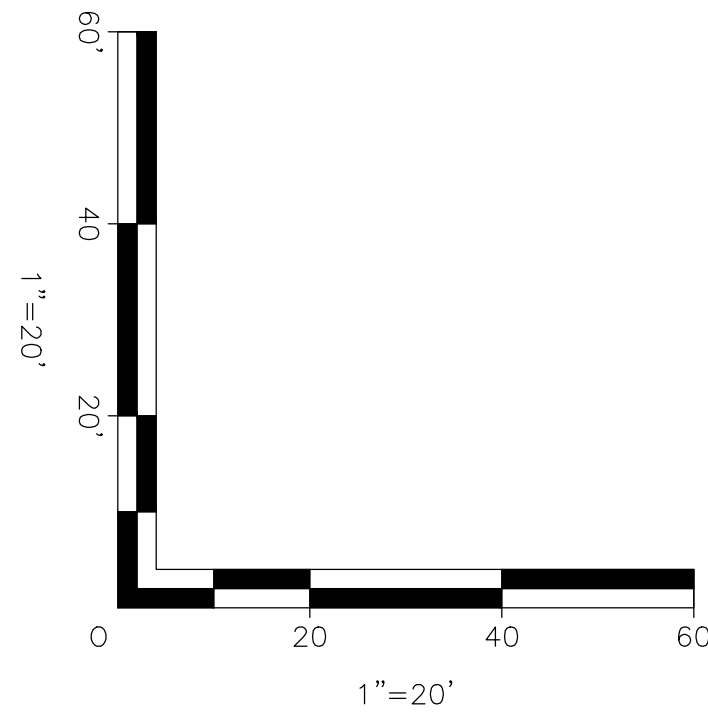

DUFRESNE GROUP
CONSULTING ENGINEERS
Suite 200, 56 Main Street
Springfield, Vermont 05156
E-mail: info@dufresnegroup.com
Web: www.dufresnegroup.com
Springfield, VT • Tel: (802) 674-2904 Fax: (802) 674-2913
Barre, VT • Tel: (802) 479-3699
St. Johnsbury, VT • Tel: (802) 748-8605
Manchester, VT • Tel: (802) 768-8291
Dufresne Group is owned by Dufresne & Associates, PC

REVISIONS	
DATE	COMMENTS

CHIPMAN HILL WATER STORAGE TANK 2

LINE OF SIGHT PLAN
FROM 17 SPRINGSIDE RD.

MIDDLEBURY, VERMONT

Project #	4122008
Project Mgr.	N.R.JOHNSON
Design by	C.W.FLOWER
Drawn by	M.J.O'NEIL
Reviewed by	C.W.FLOWER
Approved by	N.R.JOHNSON
Date	JANUARY 27, 2023
Scale	AS SHOWN

FIG 1