


Merchants Row One Way Design  
Concept

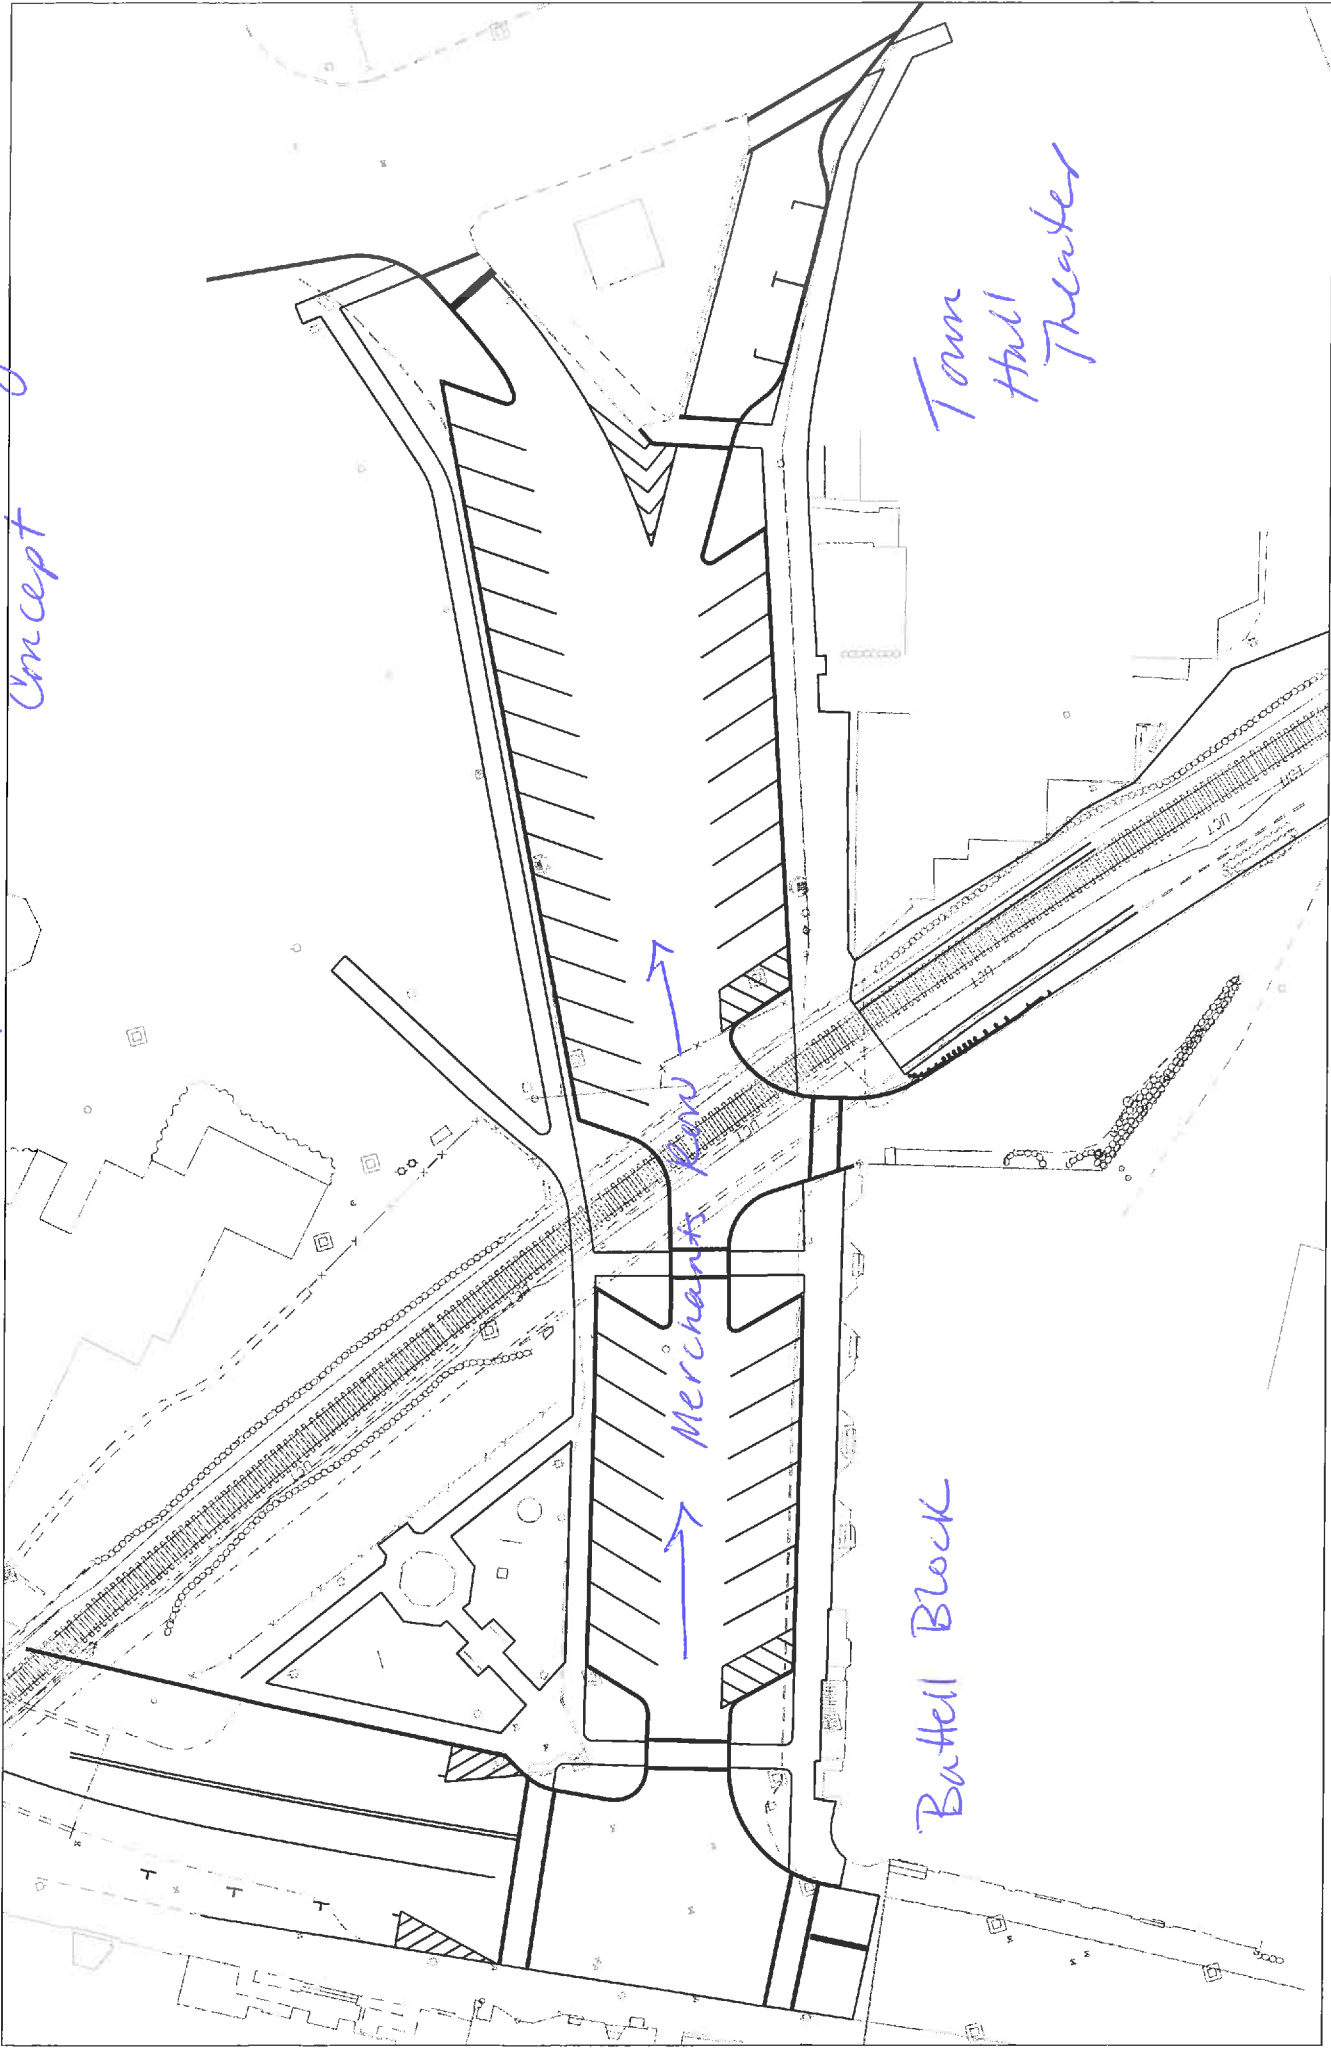

Town  
Hall  
Theater

Merchants Row

Battell Block