



TRAFFIC CONTROL PLAN #9D NOTES:

1. TRAFFIC CONTROL PLAN #9D IS INTENDED TO TEMPORARILY CONVERT FRANKLIN STREET TO ONE-WAY WESTBOUND FACILITY. ADDITIONAL PARKING ALONG THE NORTH SHOULDER WILL BE DELINEATED WITH TEMPORARY PAVEMENT MARKINGS AND SIGNING.
2. SIGNING AND STRIPING SHALL BE IN PLACE BY MAY 1, 2020.

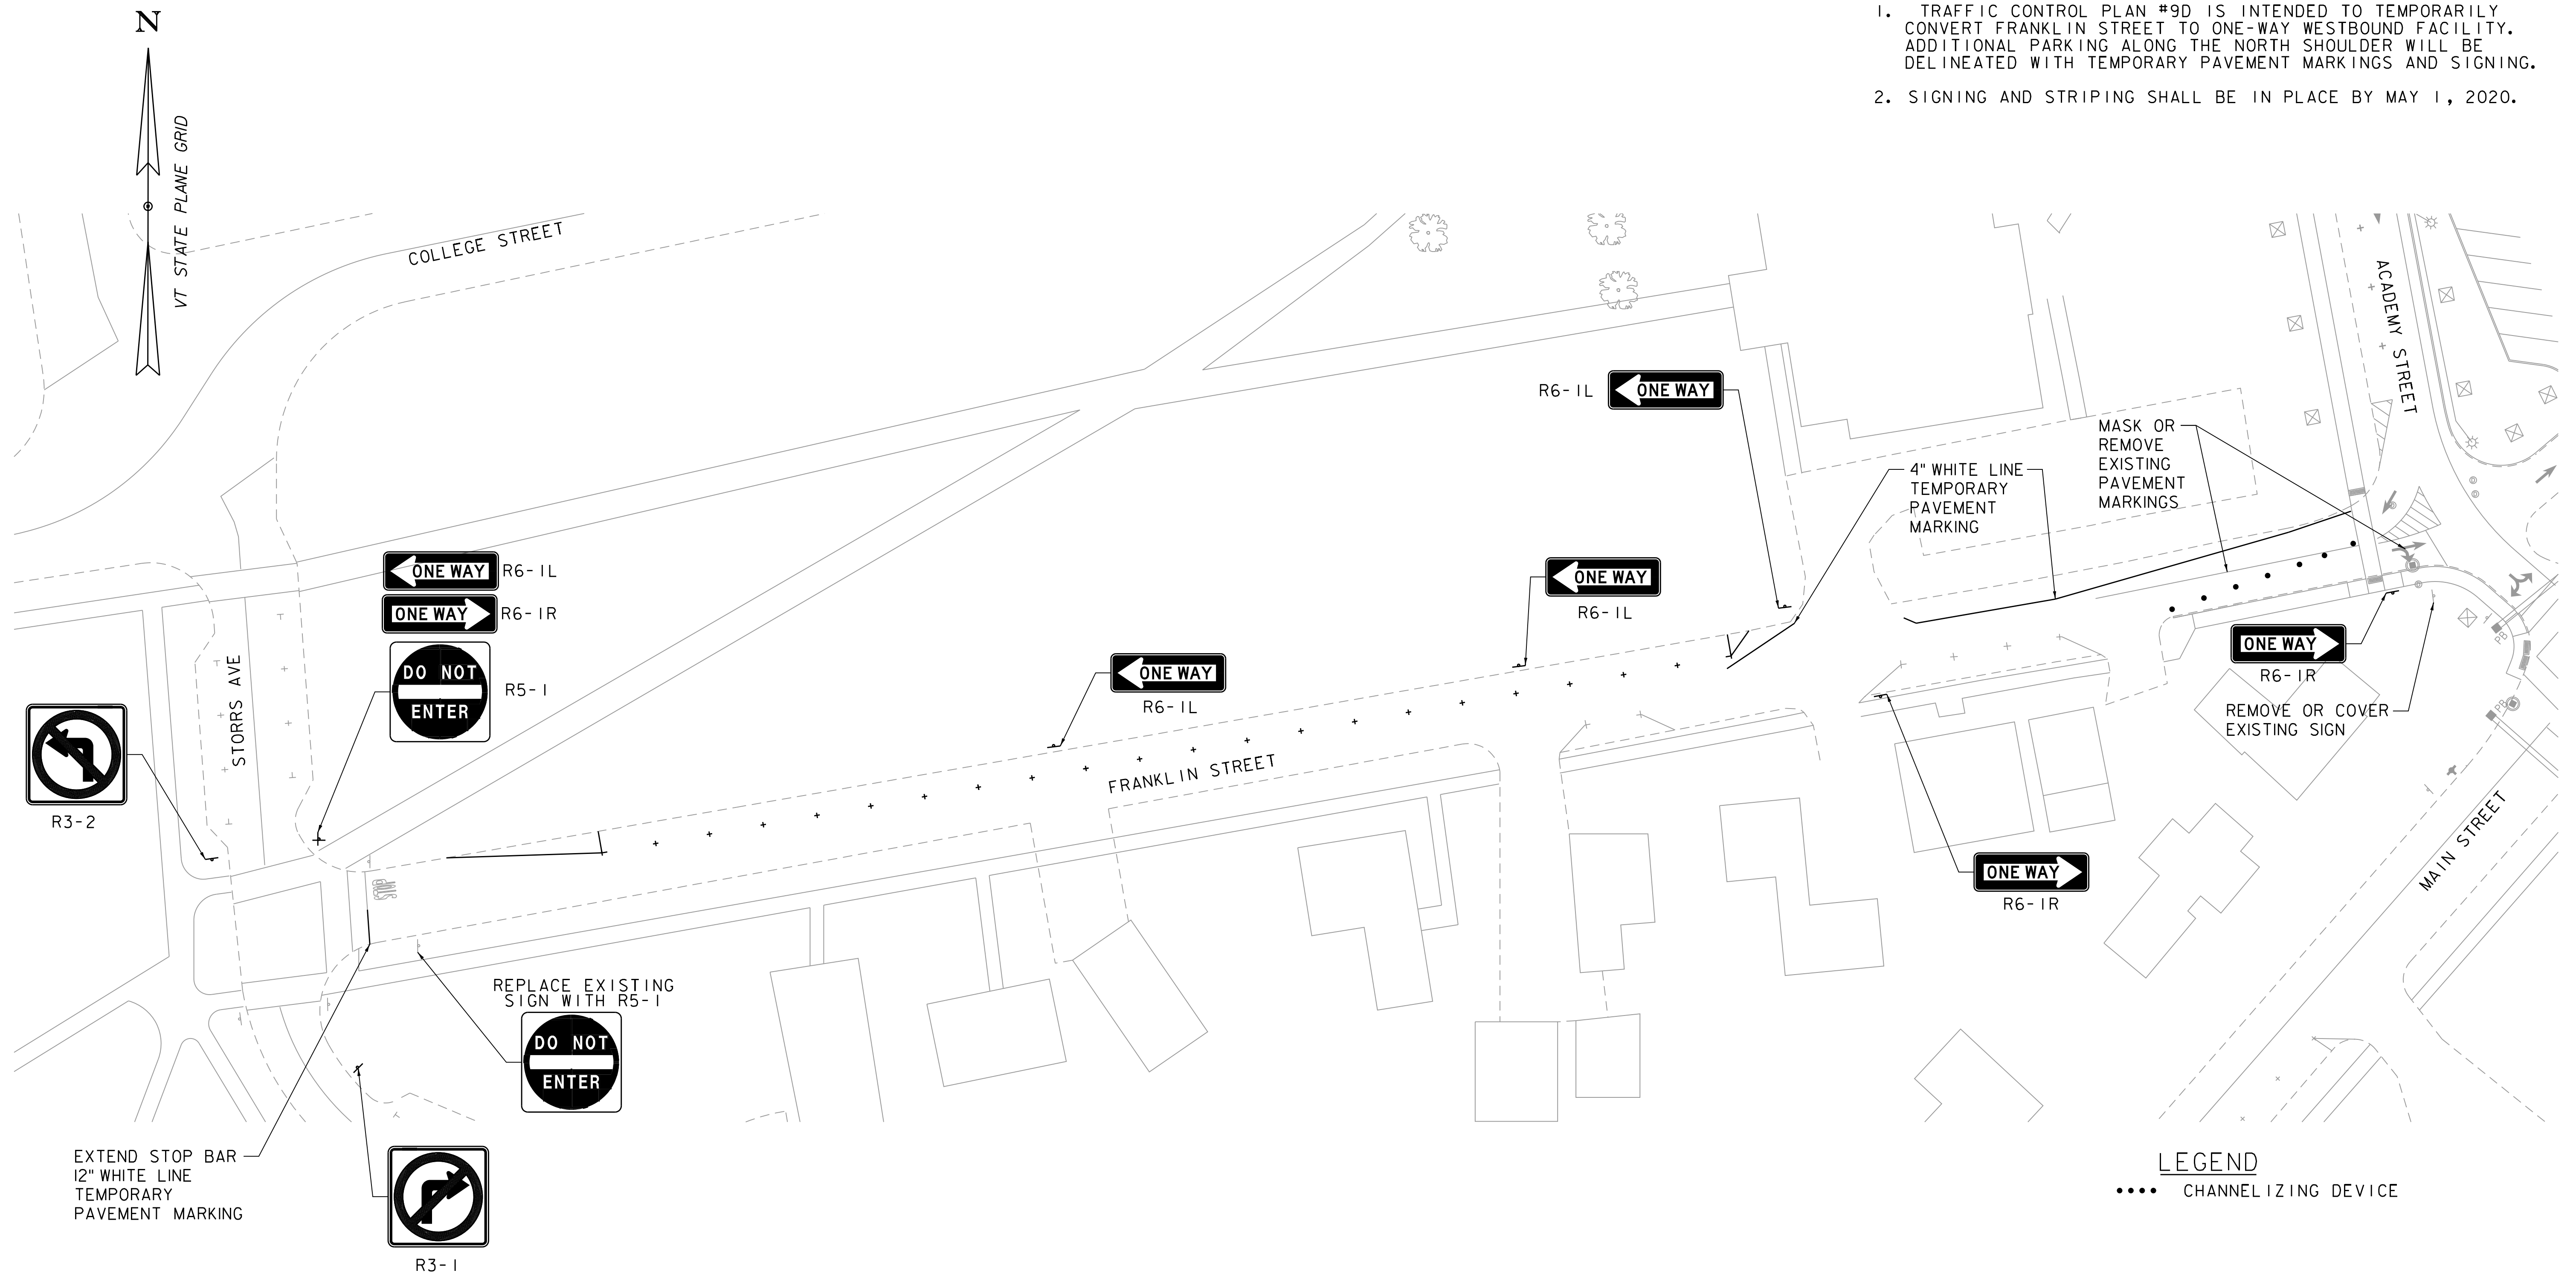

LEGEND
 CHANNELIZING DEVICE

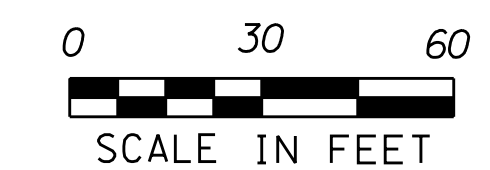

TRAFFIC CONTROL PLAN #9D FRANKLIN ST ONE WAY STRIPING AND SIGNING PLAN	
PROJECT NAME:	MIDDLEBURY
PROJECT NUMBER:	WCRS(23)
FILE NAME: z13g542+cp_9d.dgn	PLOT DATE: 2/18/2020
PROJECT LEADER: A.P. GUYETTE	DRAWN BY: J.A. ROBERT
DESIGNED BY: M.L. GRAHAM	CHECKED BY: M.D. SUENNEN
TRAFFIC CONTROL PLAN #9D SHEET(26A OF 38) SHEET	94A OF 328

