

1

Site Plan (Option B)


1/64" = 1'-0"

0

48'

96'



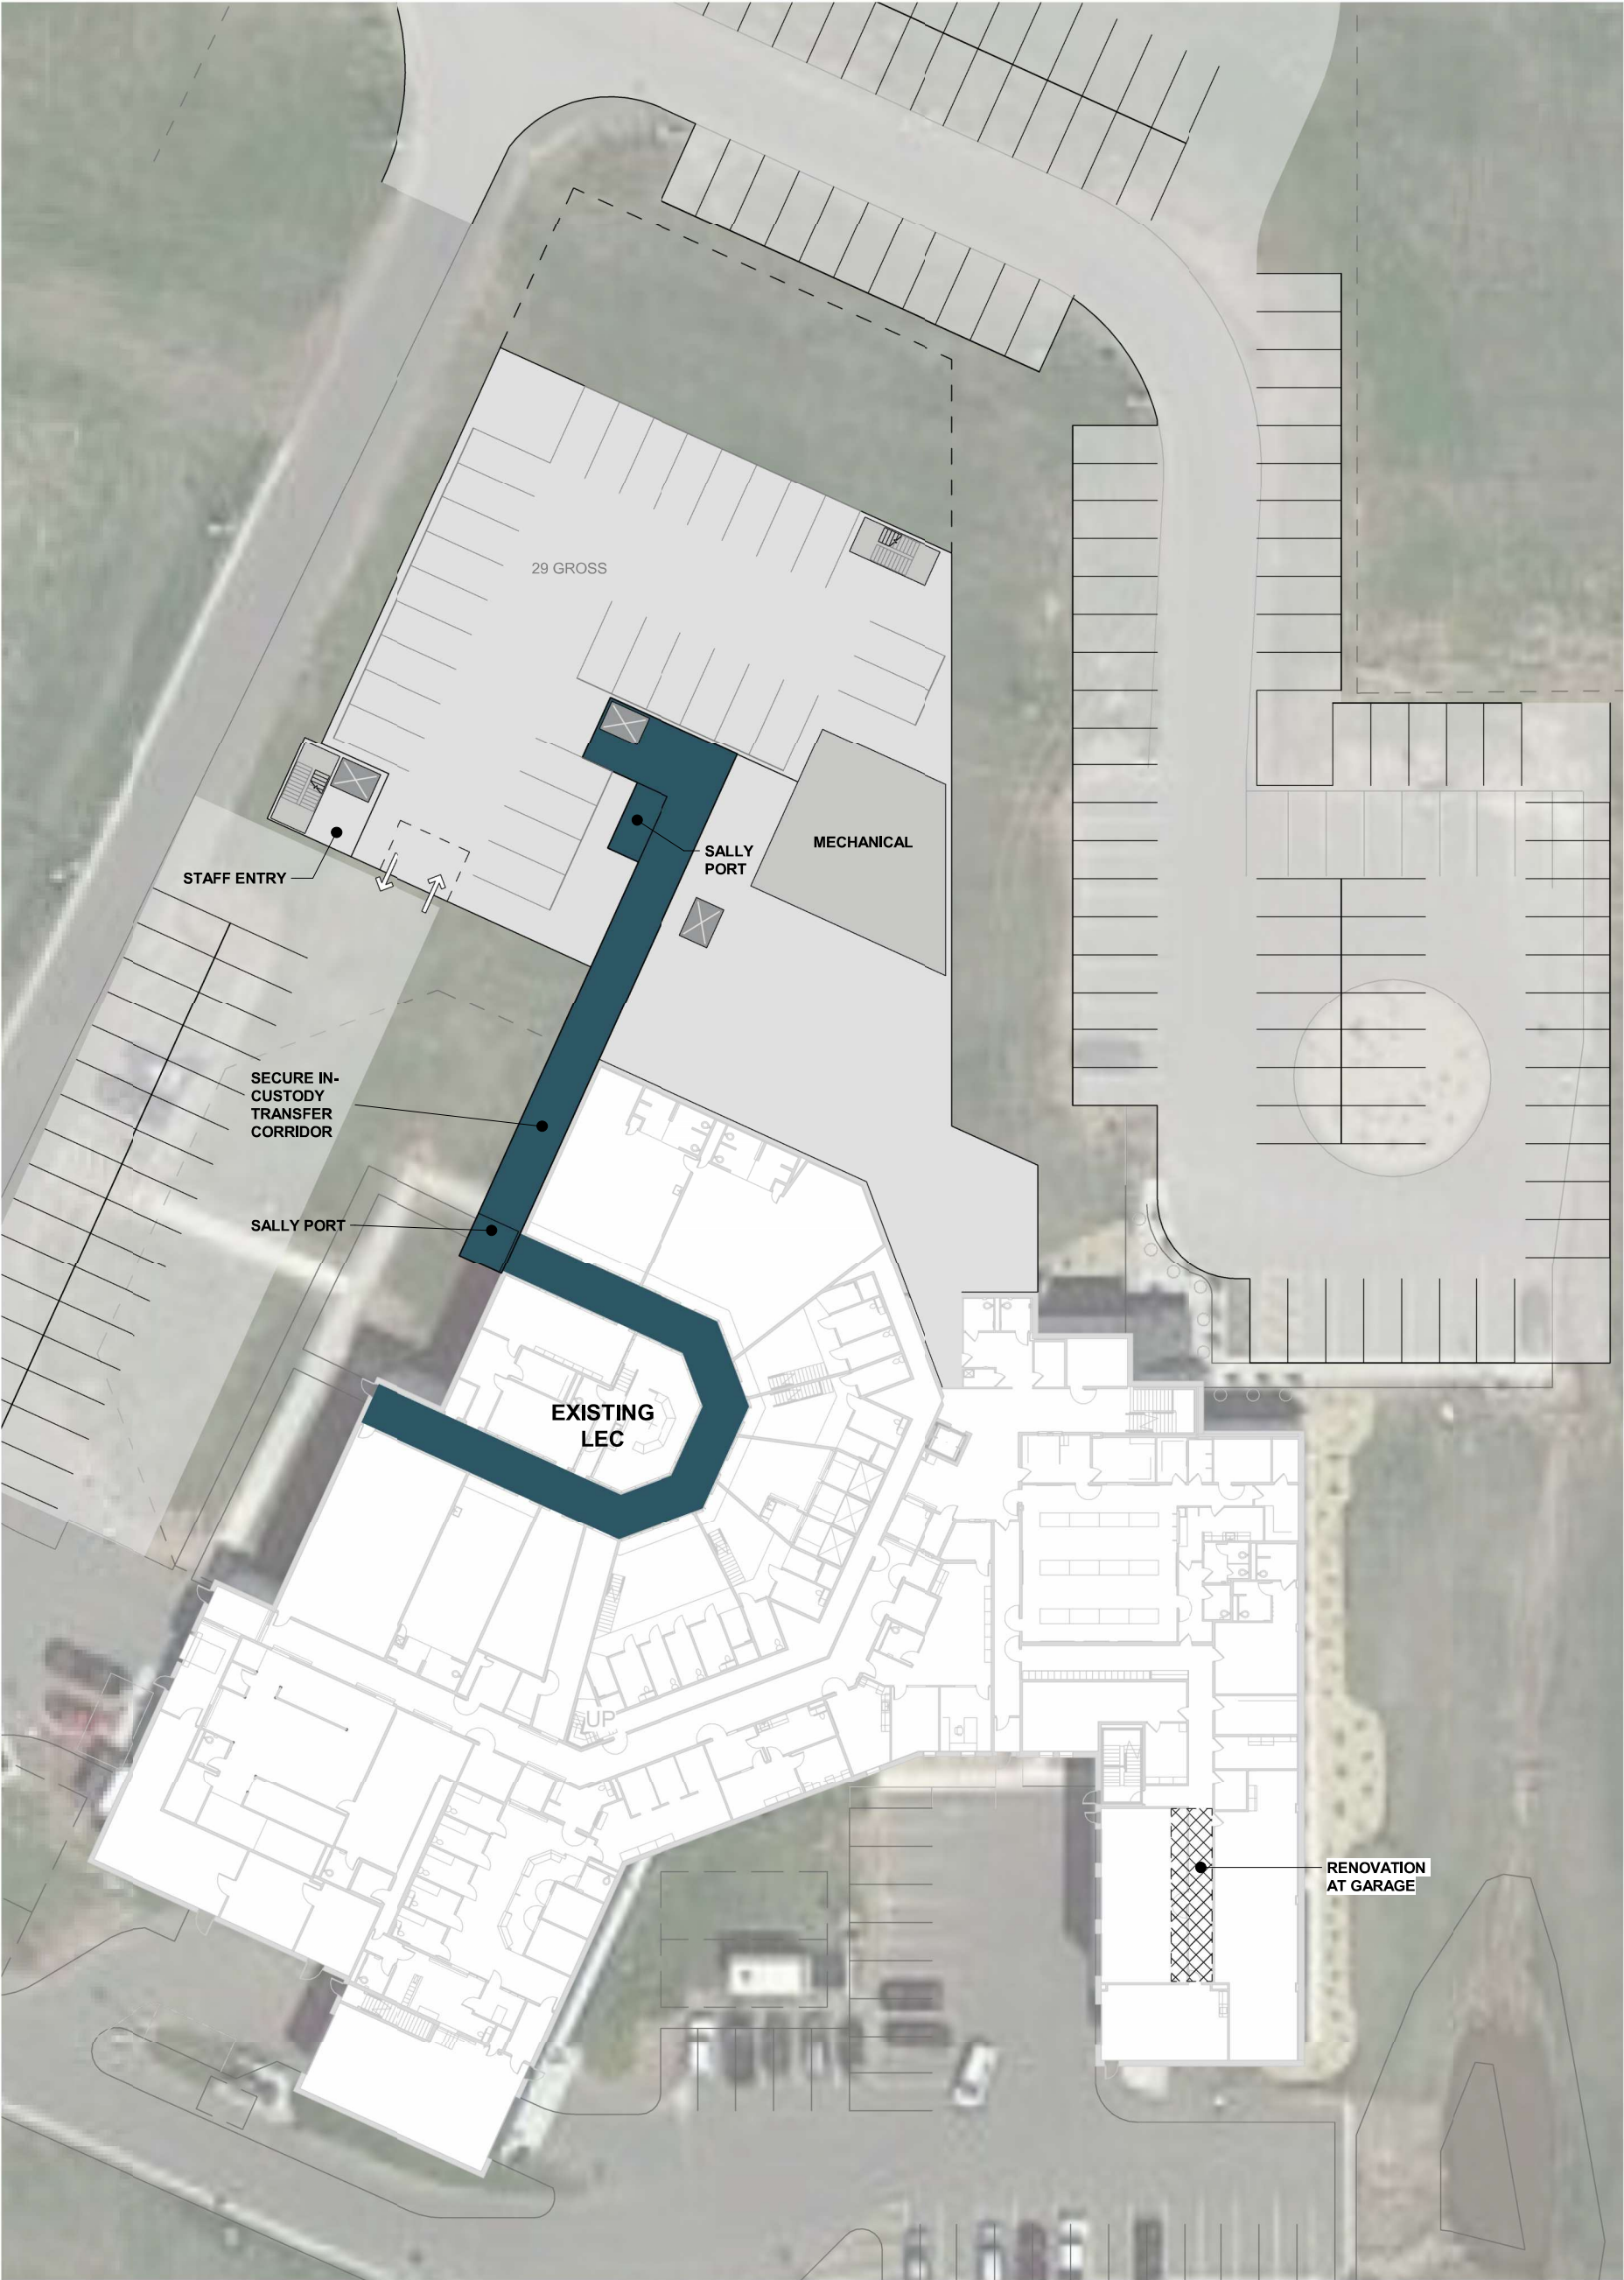

1

Lower Level Plan Diagram - Option B

1" = 40'-0"

0

30'

60'





1


Main Level Plan Diagram - Option B (DRAFT)

1" = 40'-0"

0

30'

60'

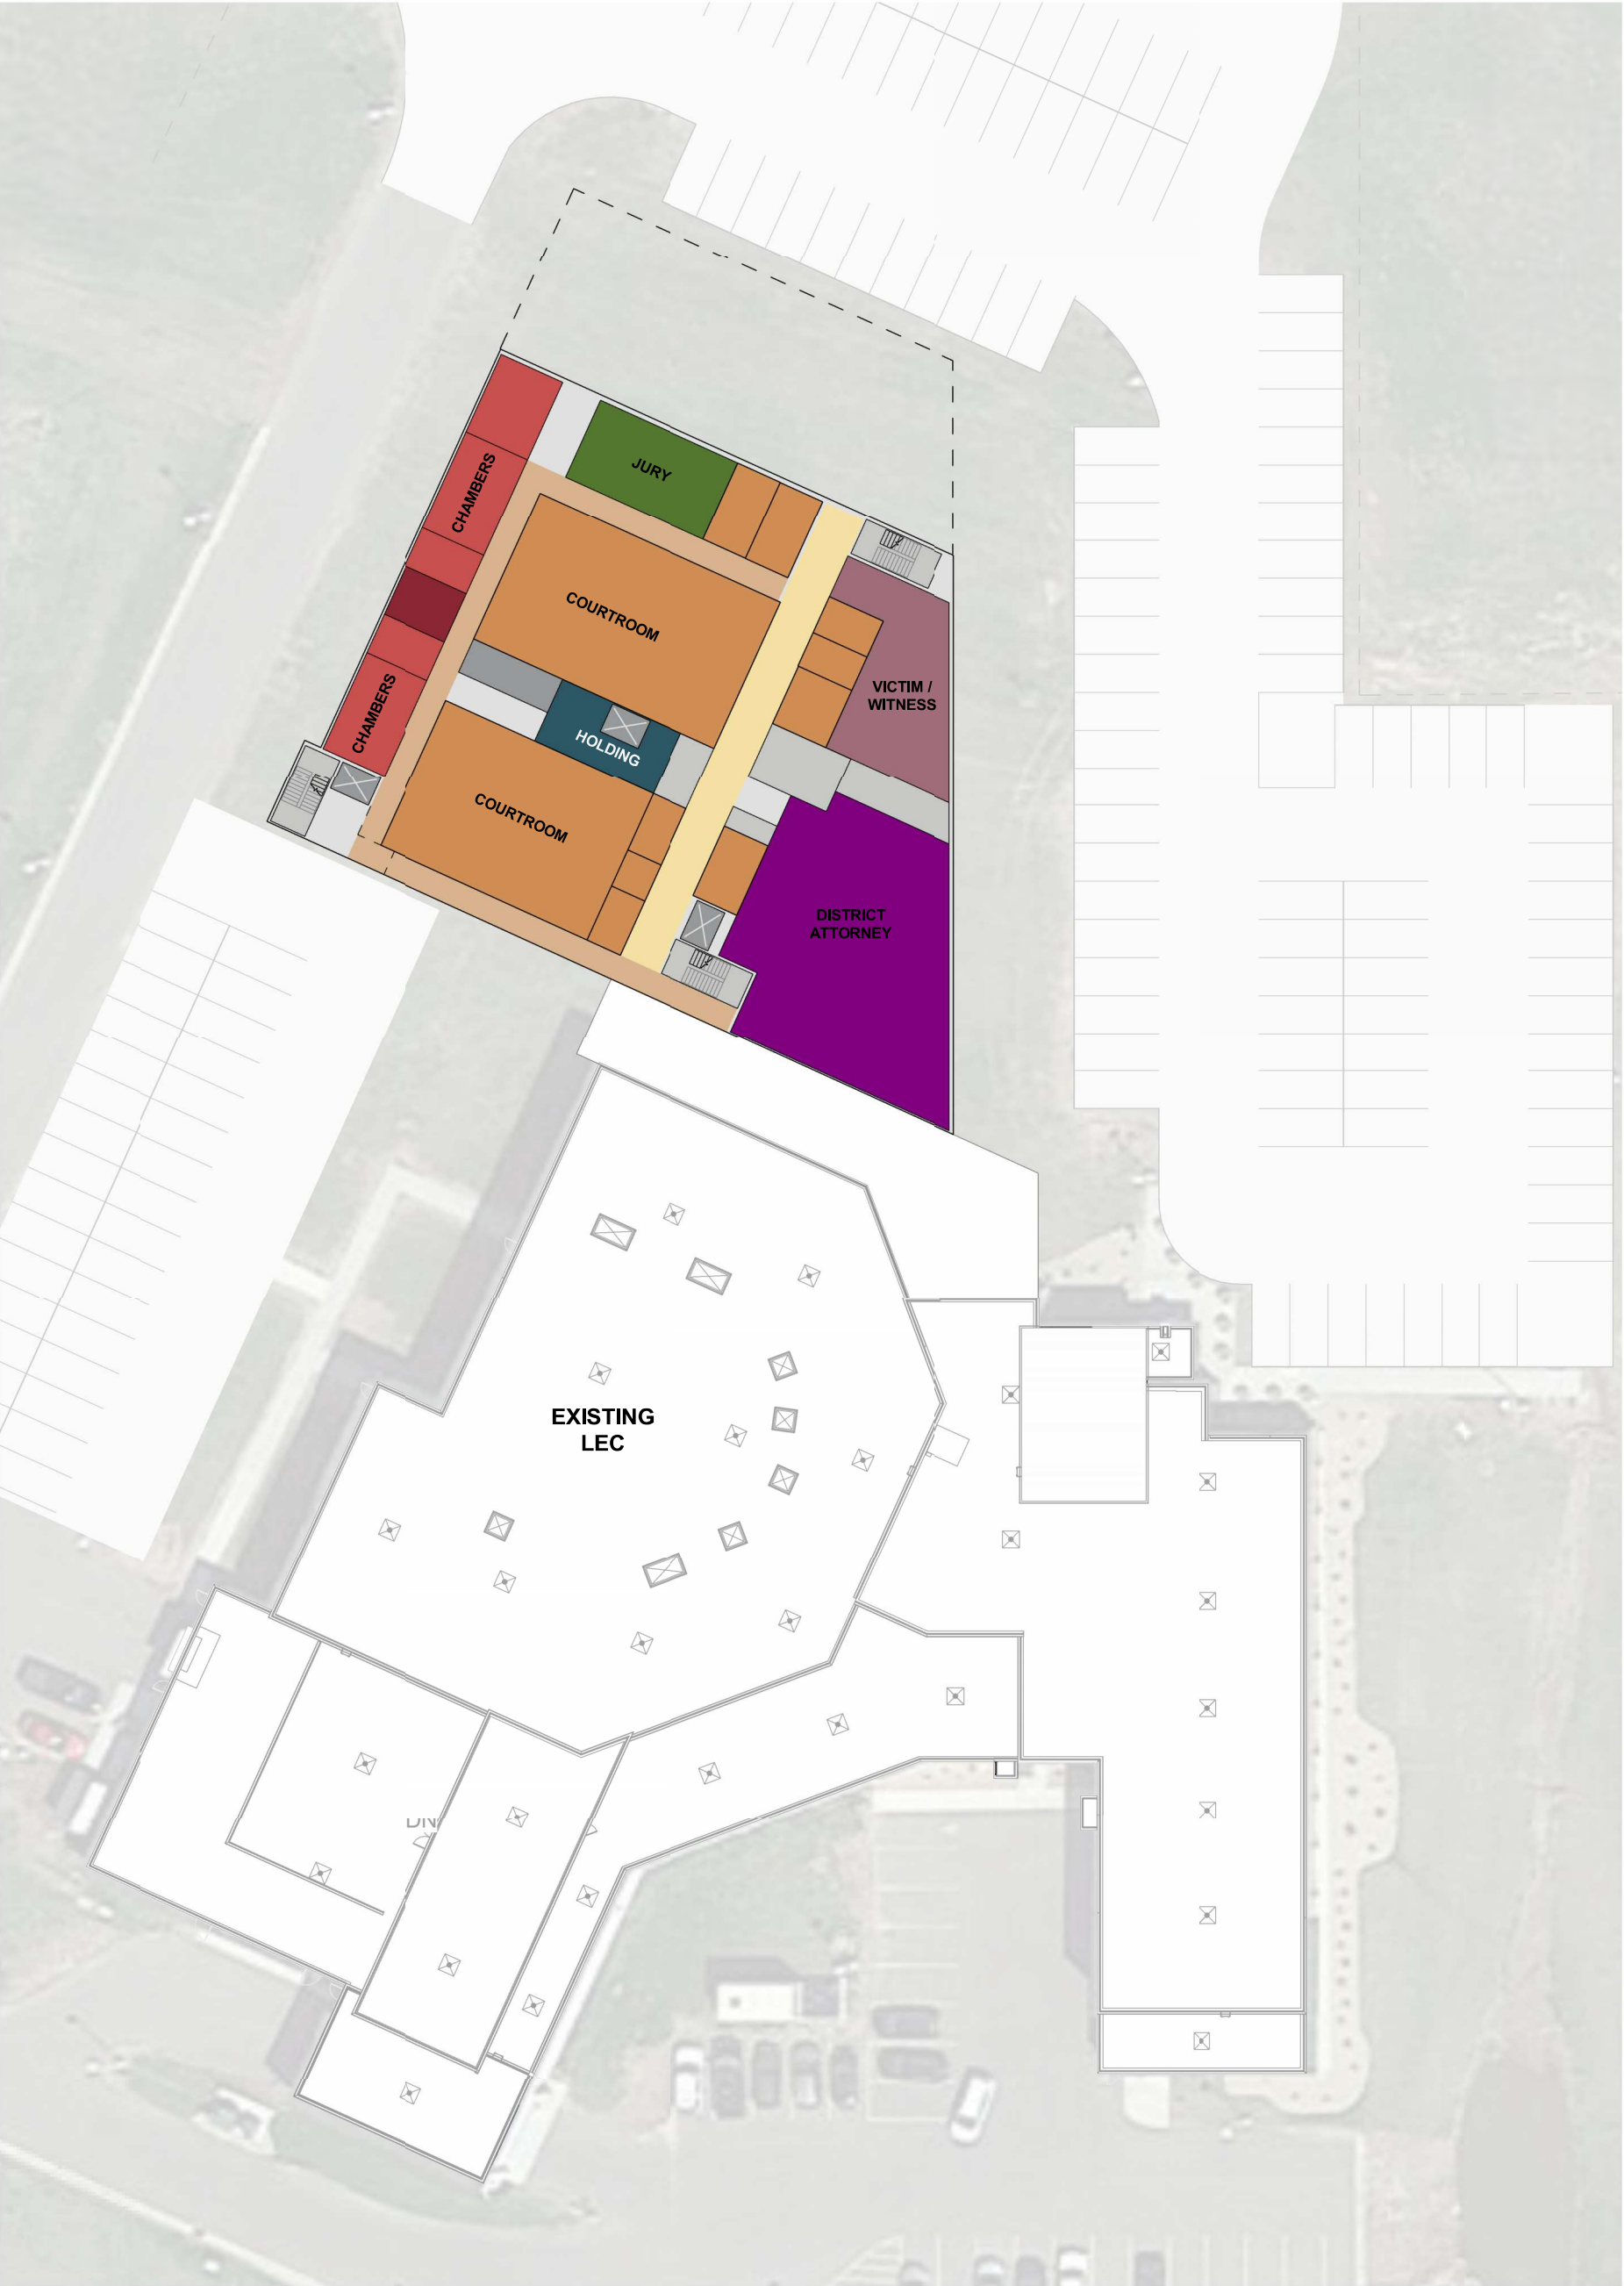

1

Upper Level Plan Diagram - Option B


1" = 40'-0"

0

30'

60'



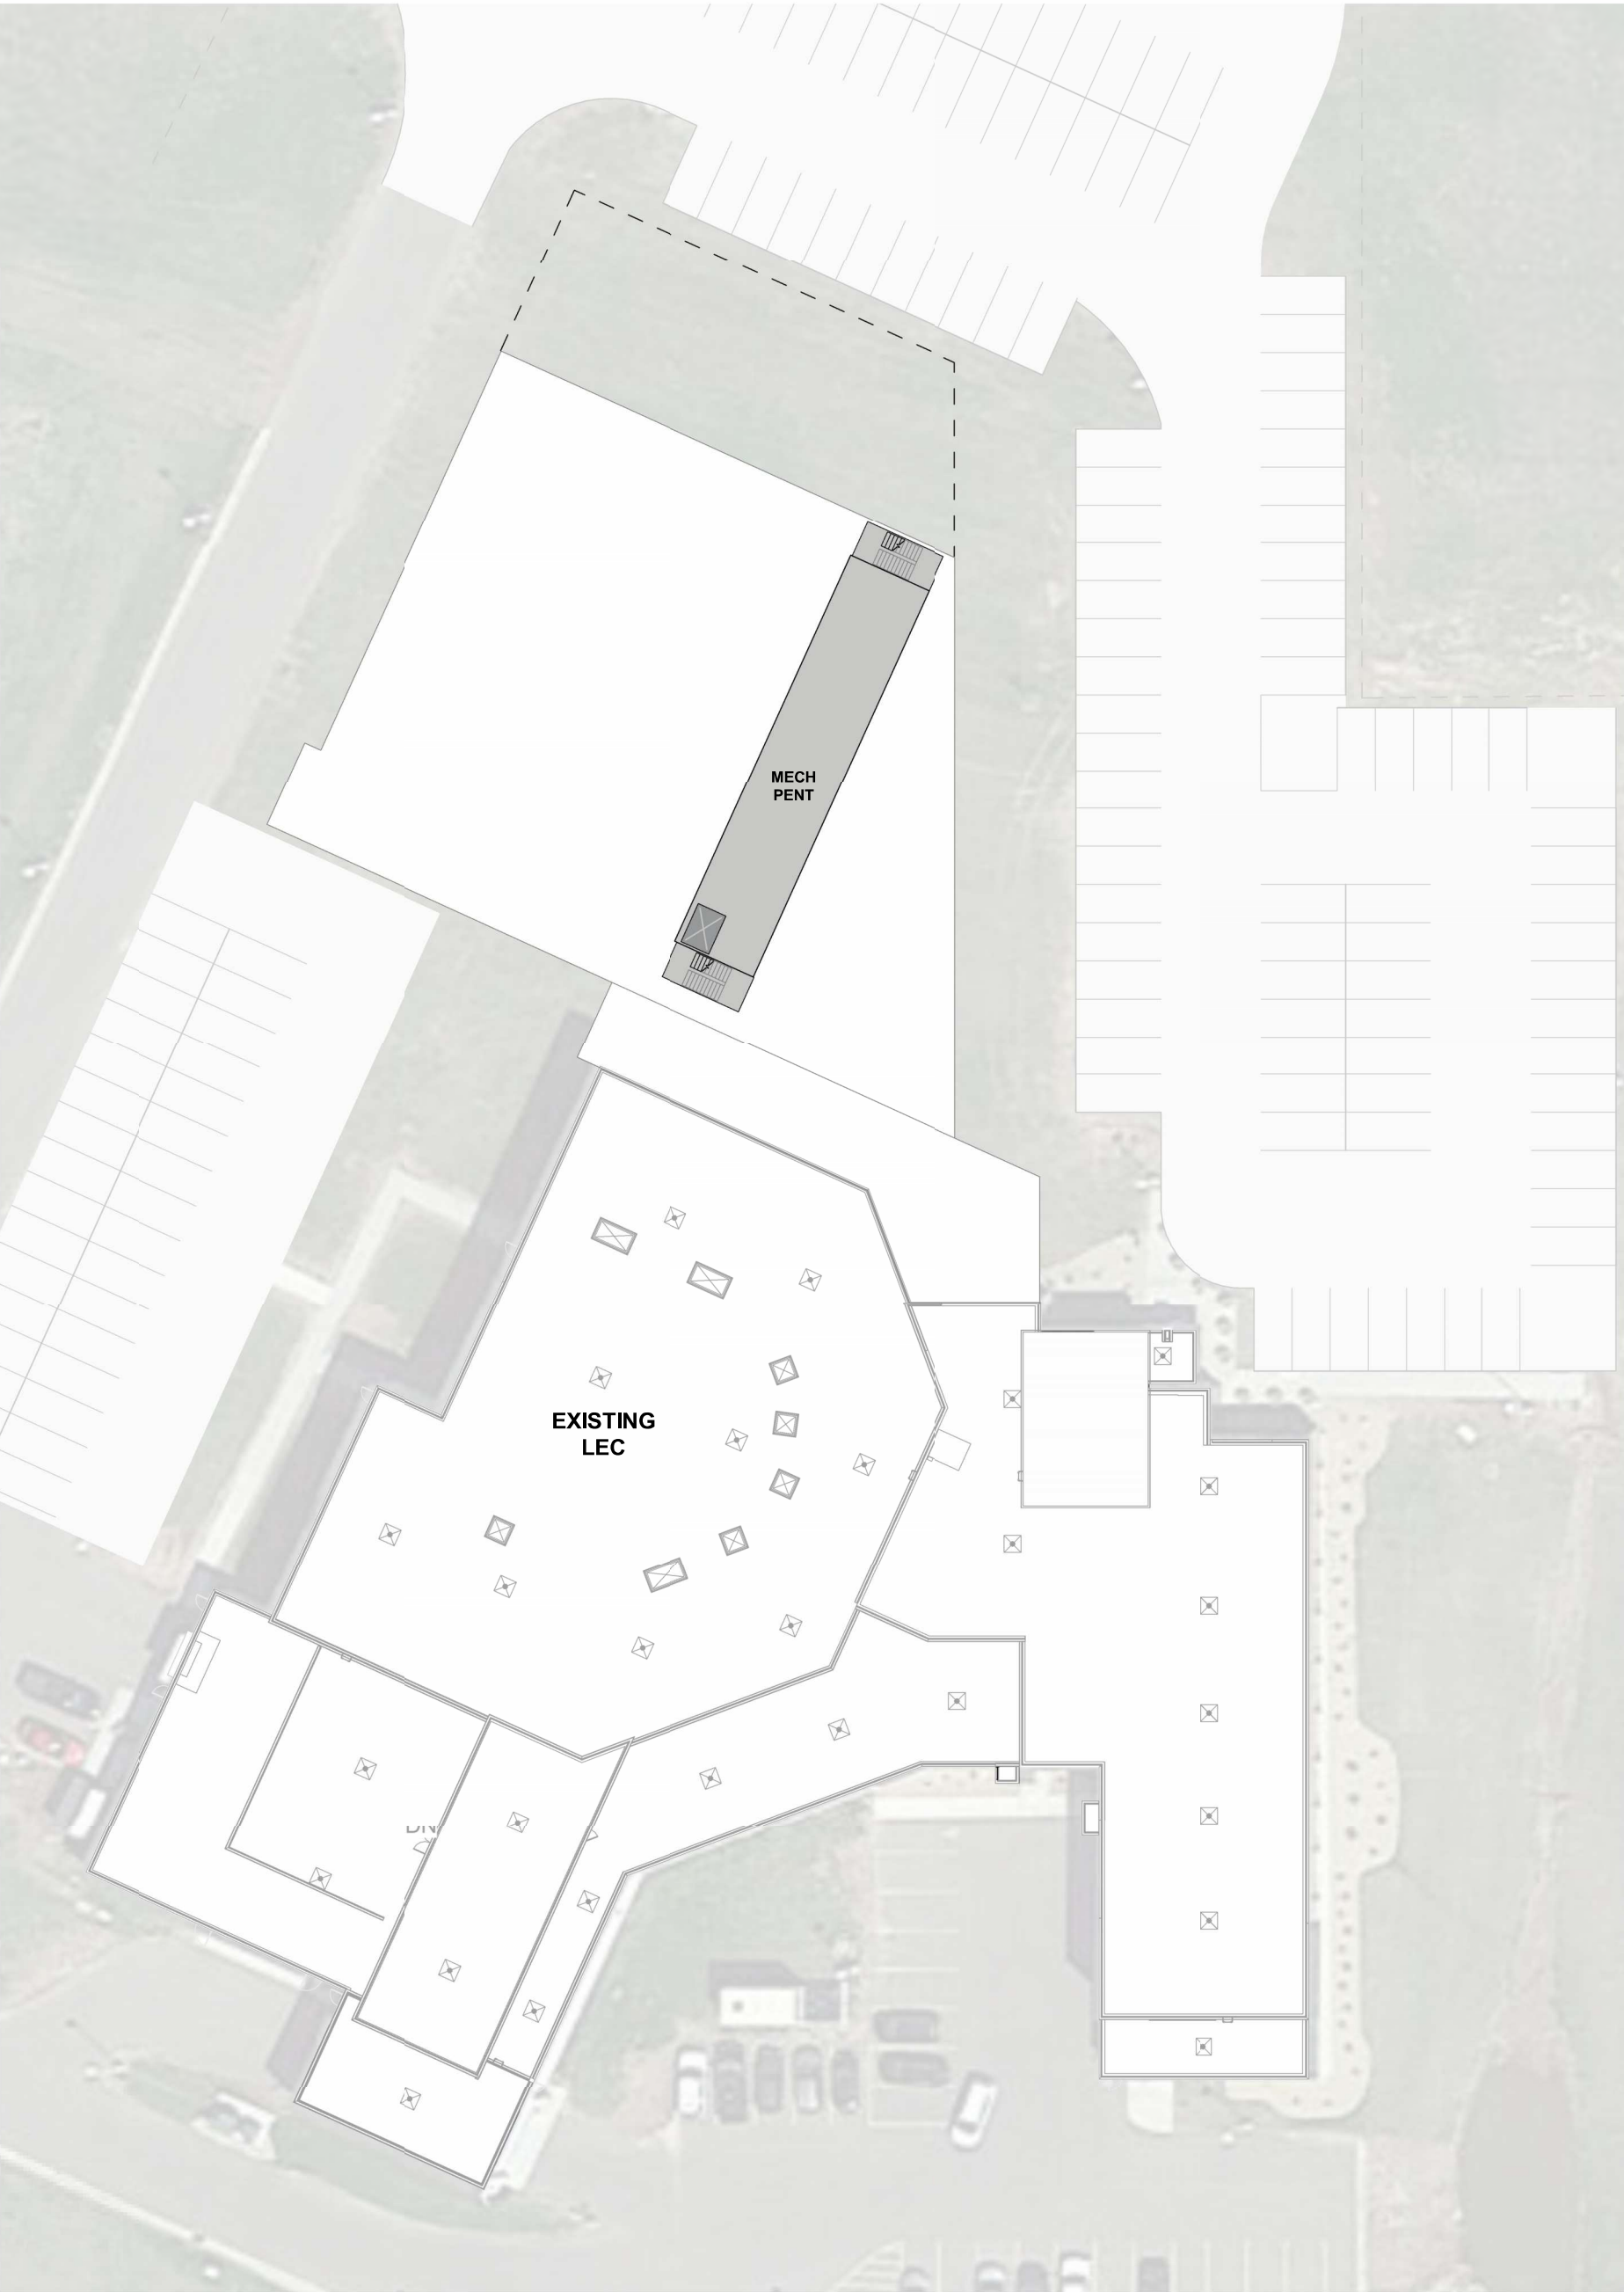

1

Penthouse Diagram - Option B

1" = 40'-0"

030'60'