



(TYPICAL)

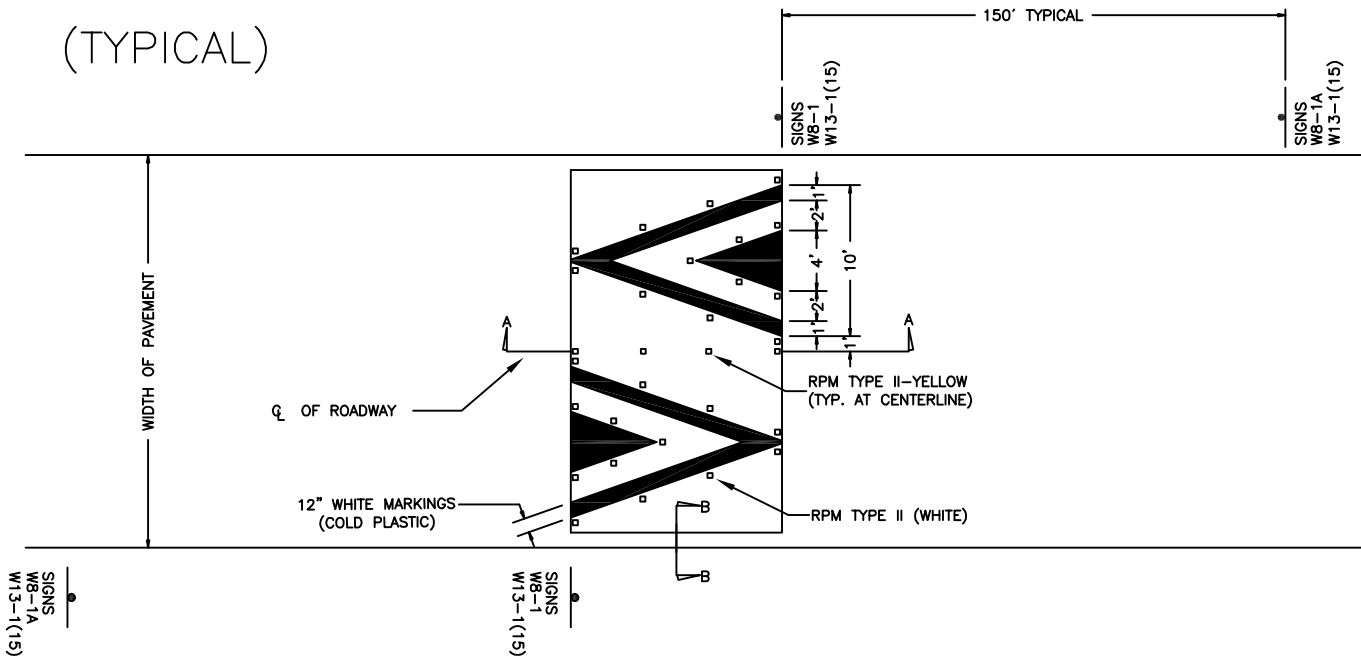


SIGN DESIGNATION / SIZE		
WB-1	BUMP	30" x 30"
WB-1A	BUMP AHEAD	30" x 30"
W13-1(15)	15 MPH ADVISORY PLAQUE	18" x 18"

NOTE: WHEN 2 OR MORE HUMPS, REPLACE WB-1A WITH WB-1A(S) (BUMPS AHEAD)


Section A-A

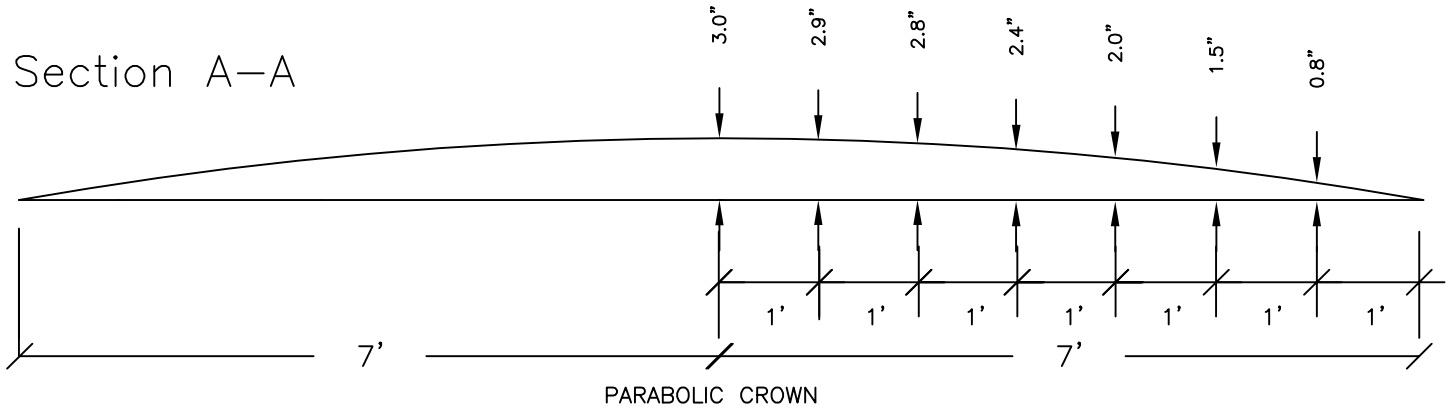

Section B-B

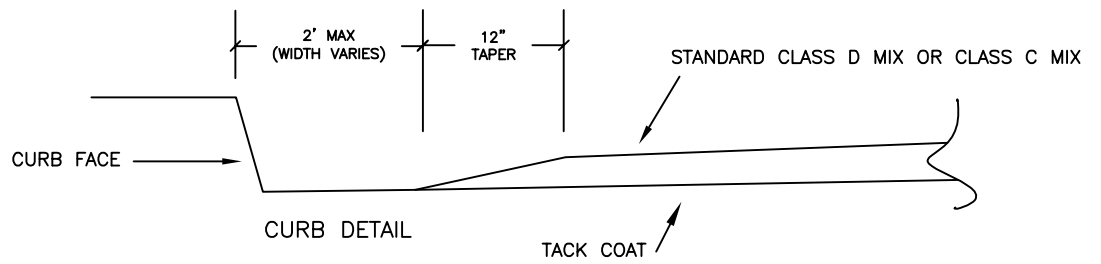

SHOULDER DETAIL FOR STREETS WITHOUT CURBS

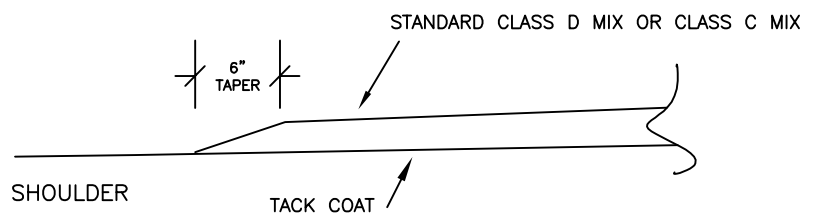

PUBLIC WORKS
DEPARTMENT

SPEED HUMP

DWG. NO.
3-26