


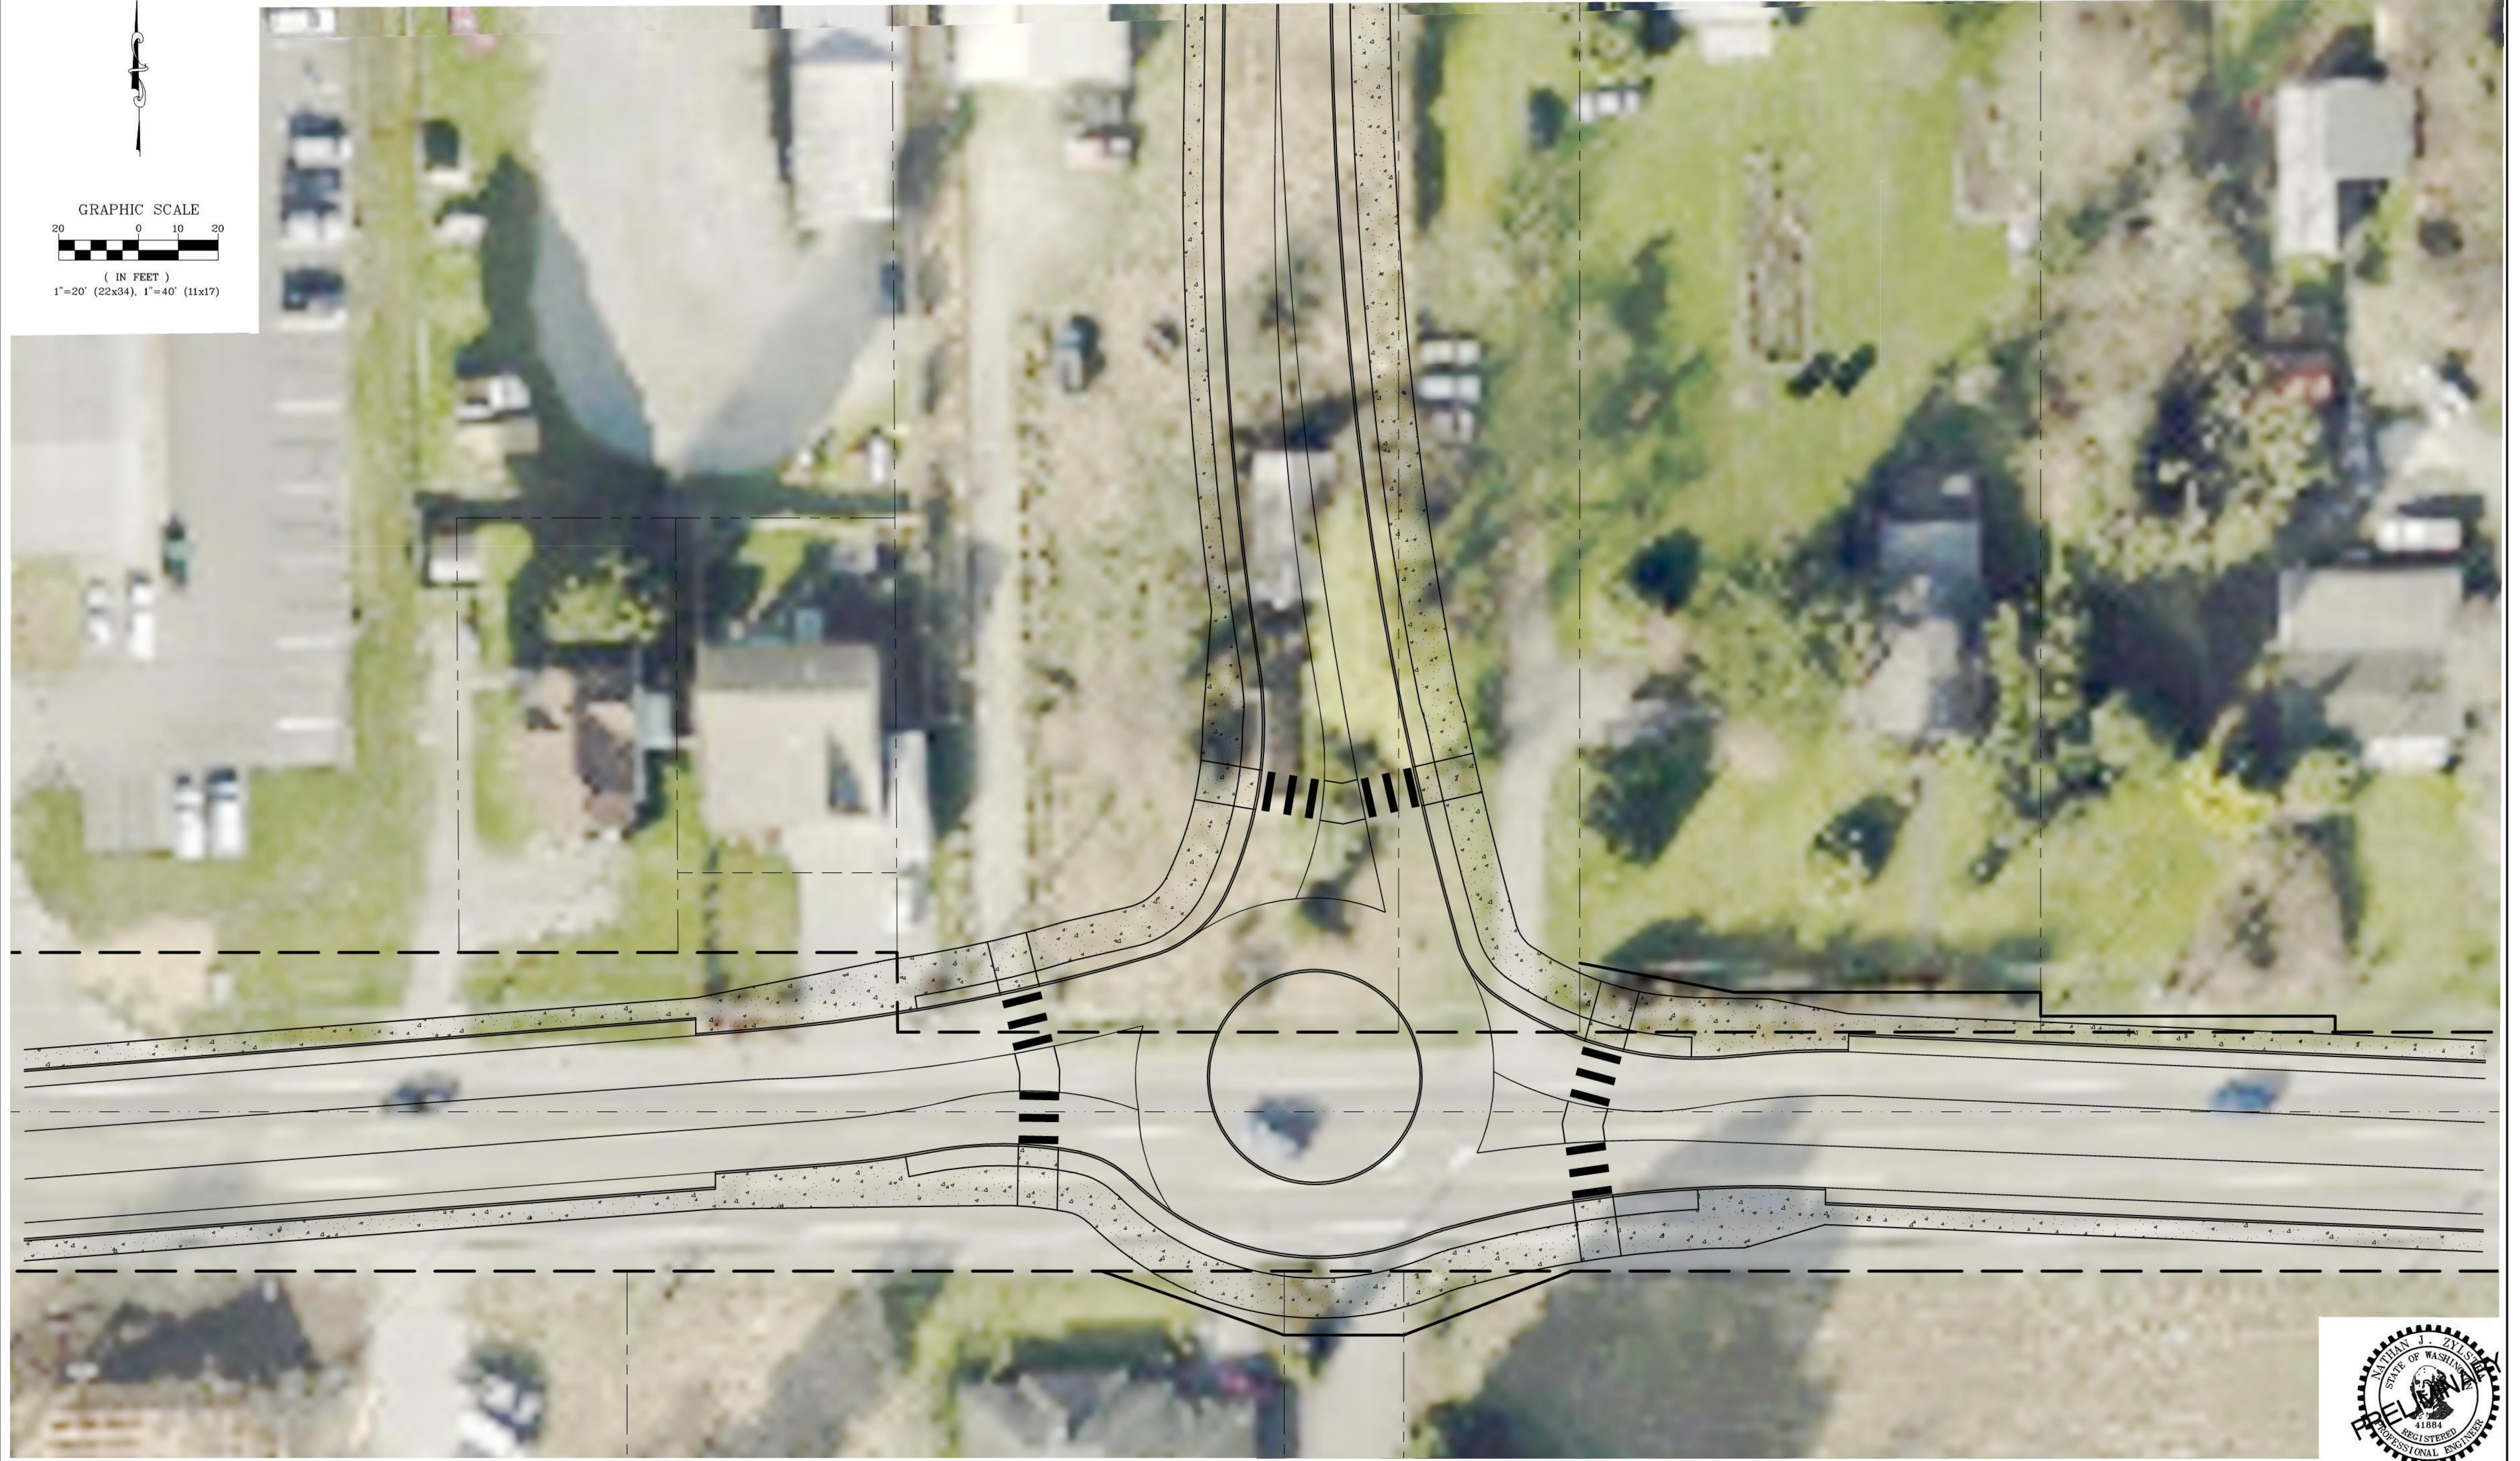

GRAPHIC SCALE  
 20 0 10 20  
 ( IN FEET )  
 1"=20' (22x34), 1"=40' (11x17)



EXHIBIT

DESIGNED BY  
OAM  
 DRAWN BY  
OAM/LMH  
 CHECKED BY  
NZ

**R&E** Reichhardt & Ebe  
 ENGINEERING INC  
 P.O. Box 978 | 423 Front Street  
 Lynden, WA 98264 (360) 354-3687

NO.	DATE	DESCRIPTION	BY

CITY OF SEDRO WOOLLEY  
 325 METCALF STREET  
 SEDRO WOOLLEY, WA 98284

JONES / JOHN-LINER RD  
 C3 - COOK RD AND NORTH TRAIL ROAD INTERSECTION (EAST RAB)

DWG 18002.7 PLOT  
 JOB# 18002.7

SCALE  
 H: 1"=20' V: N/A

DATE 3/30/22  
 SHEET 1 of X