


SCALE: 1" = 5'

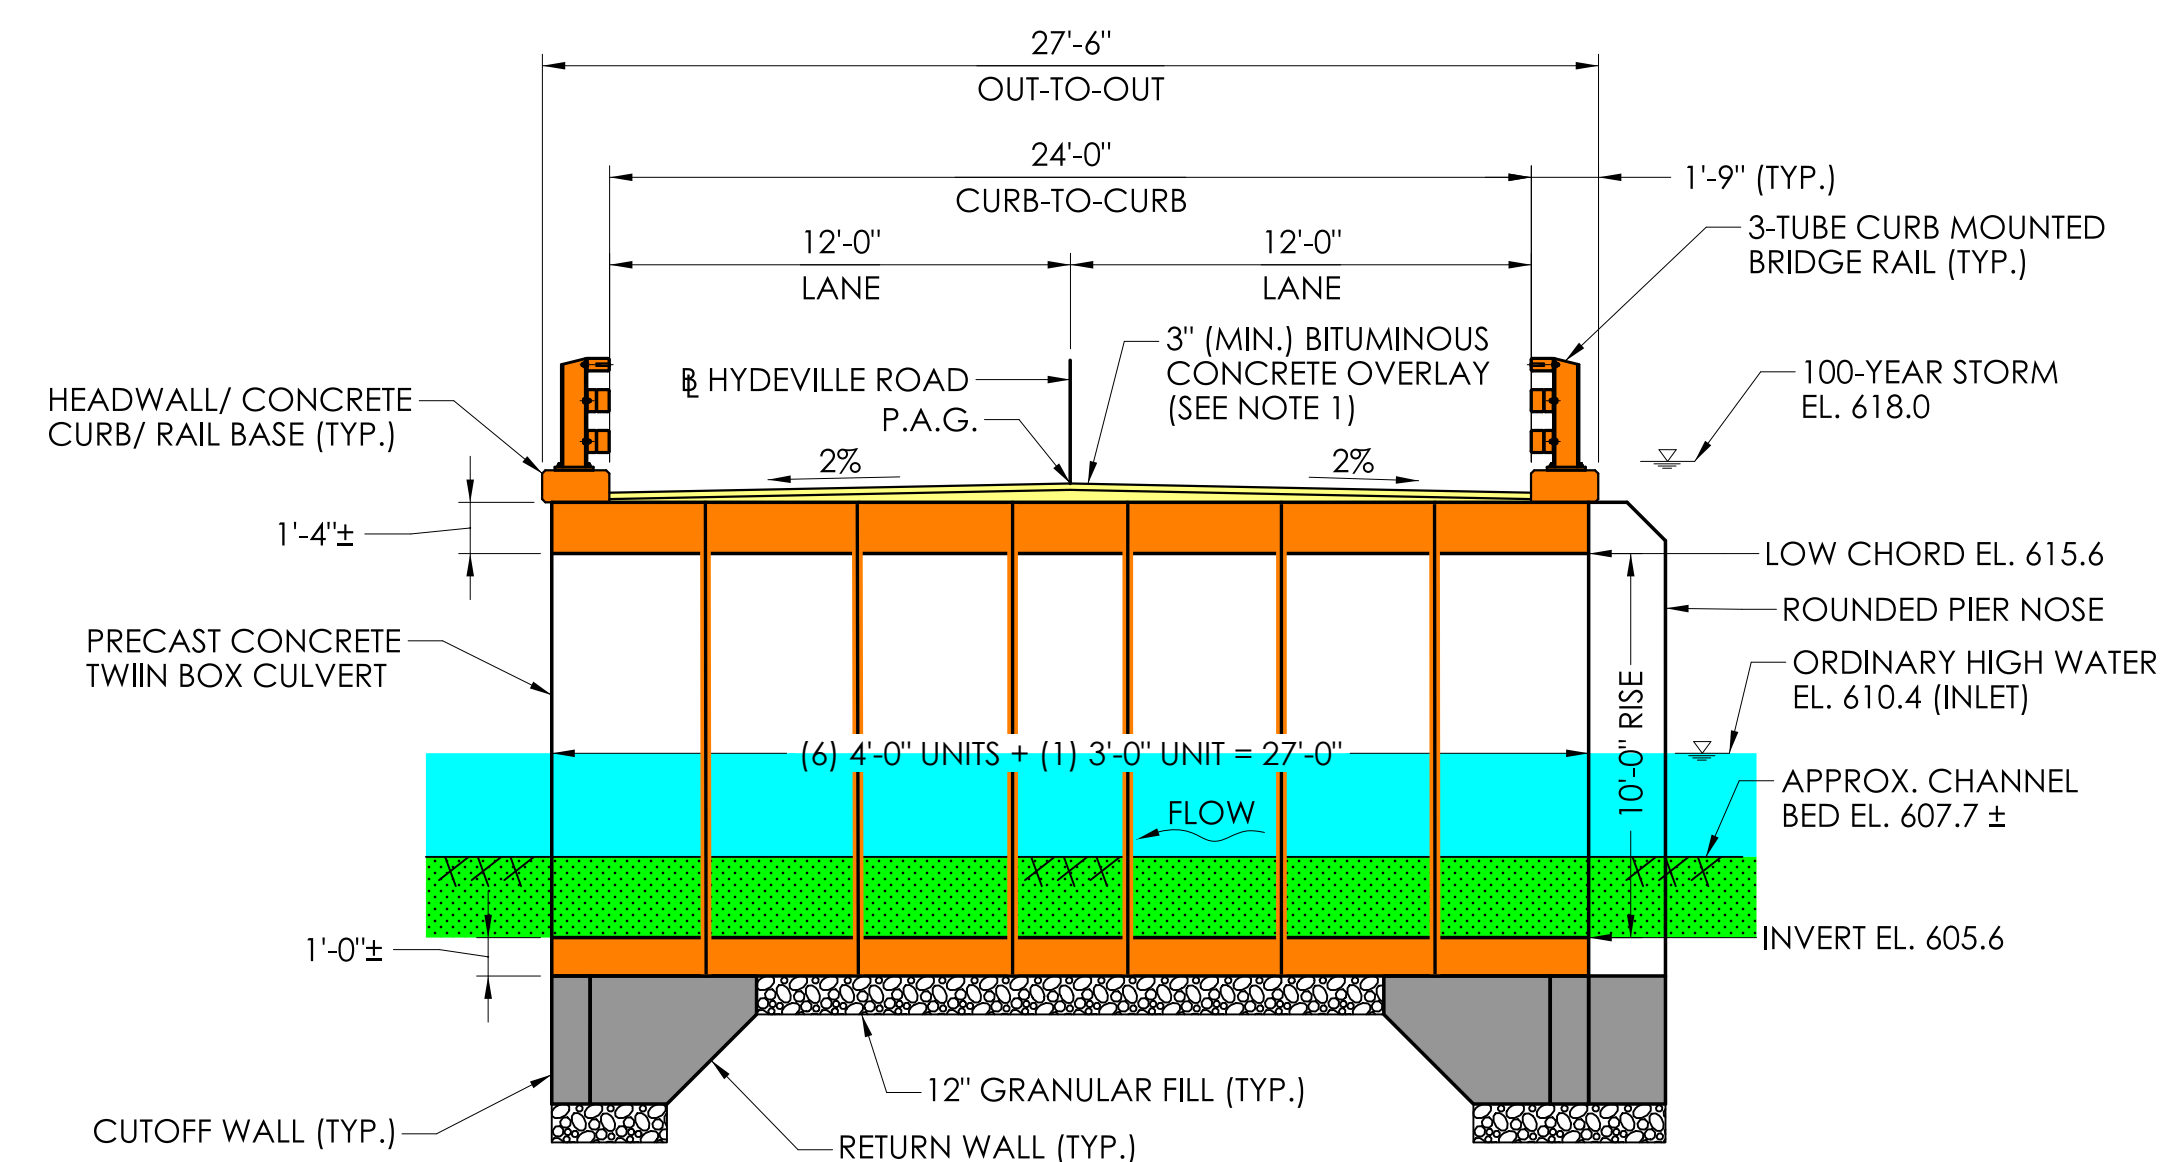

SCALE: 1" = 5'

[illegible]

DESIGNER/DRAFTER:	CHECKED BY:	
LASTED SAVED BY: 7393 FILE NAME: C:\Users\7393\State of Connecticut\0134-0149 - Design\Bridge\Contract_Plans\134-149_GP&E_Box_Culvert.dgn PLOTTED DATE: 10/17/2022		





SIGNATURE/
BLOCK:




PROJECT NUMBER: 0134-0149-CHA
PROJECT DESCRIPTION: REPLACEMENT OF BRIDGE NO. 04776 CARRYING HYDEVILLE ROAD OVER FURNACE BROOK
TOWN(S): STAFFORD
DRAWING TITLE: GENERAL PLAN & ELEVATION

DRAWING NO.	GP&E-01
SHEET NO.	

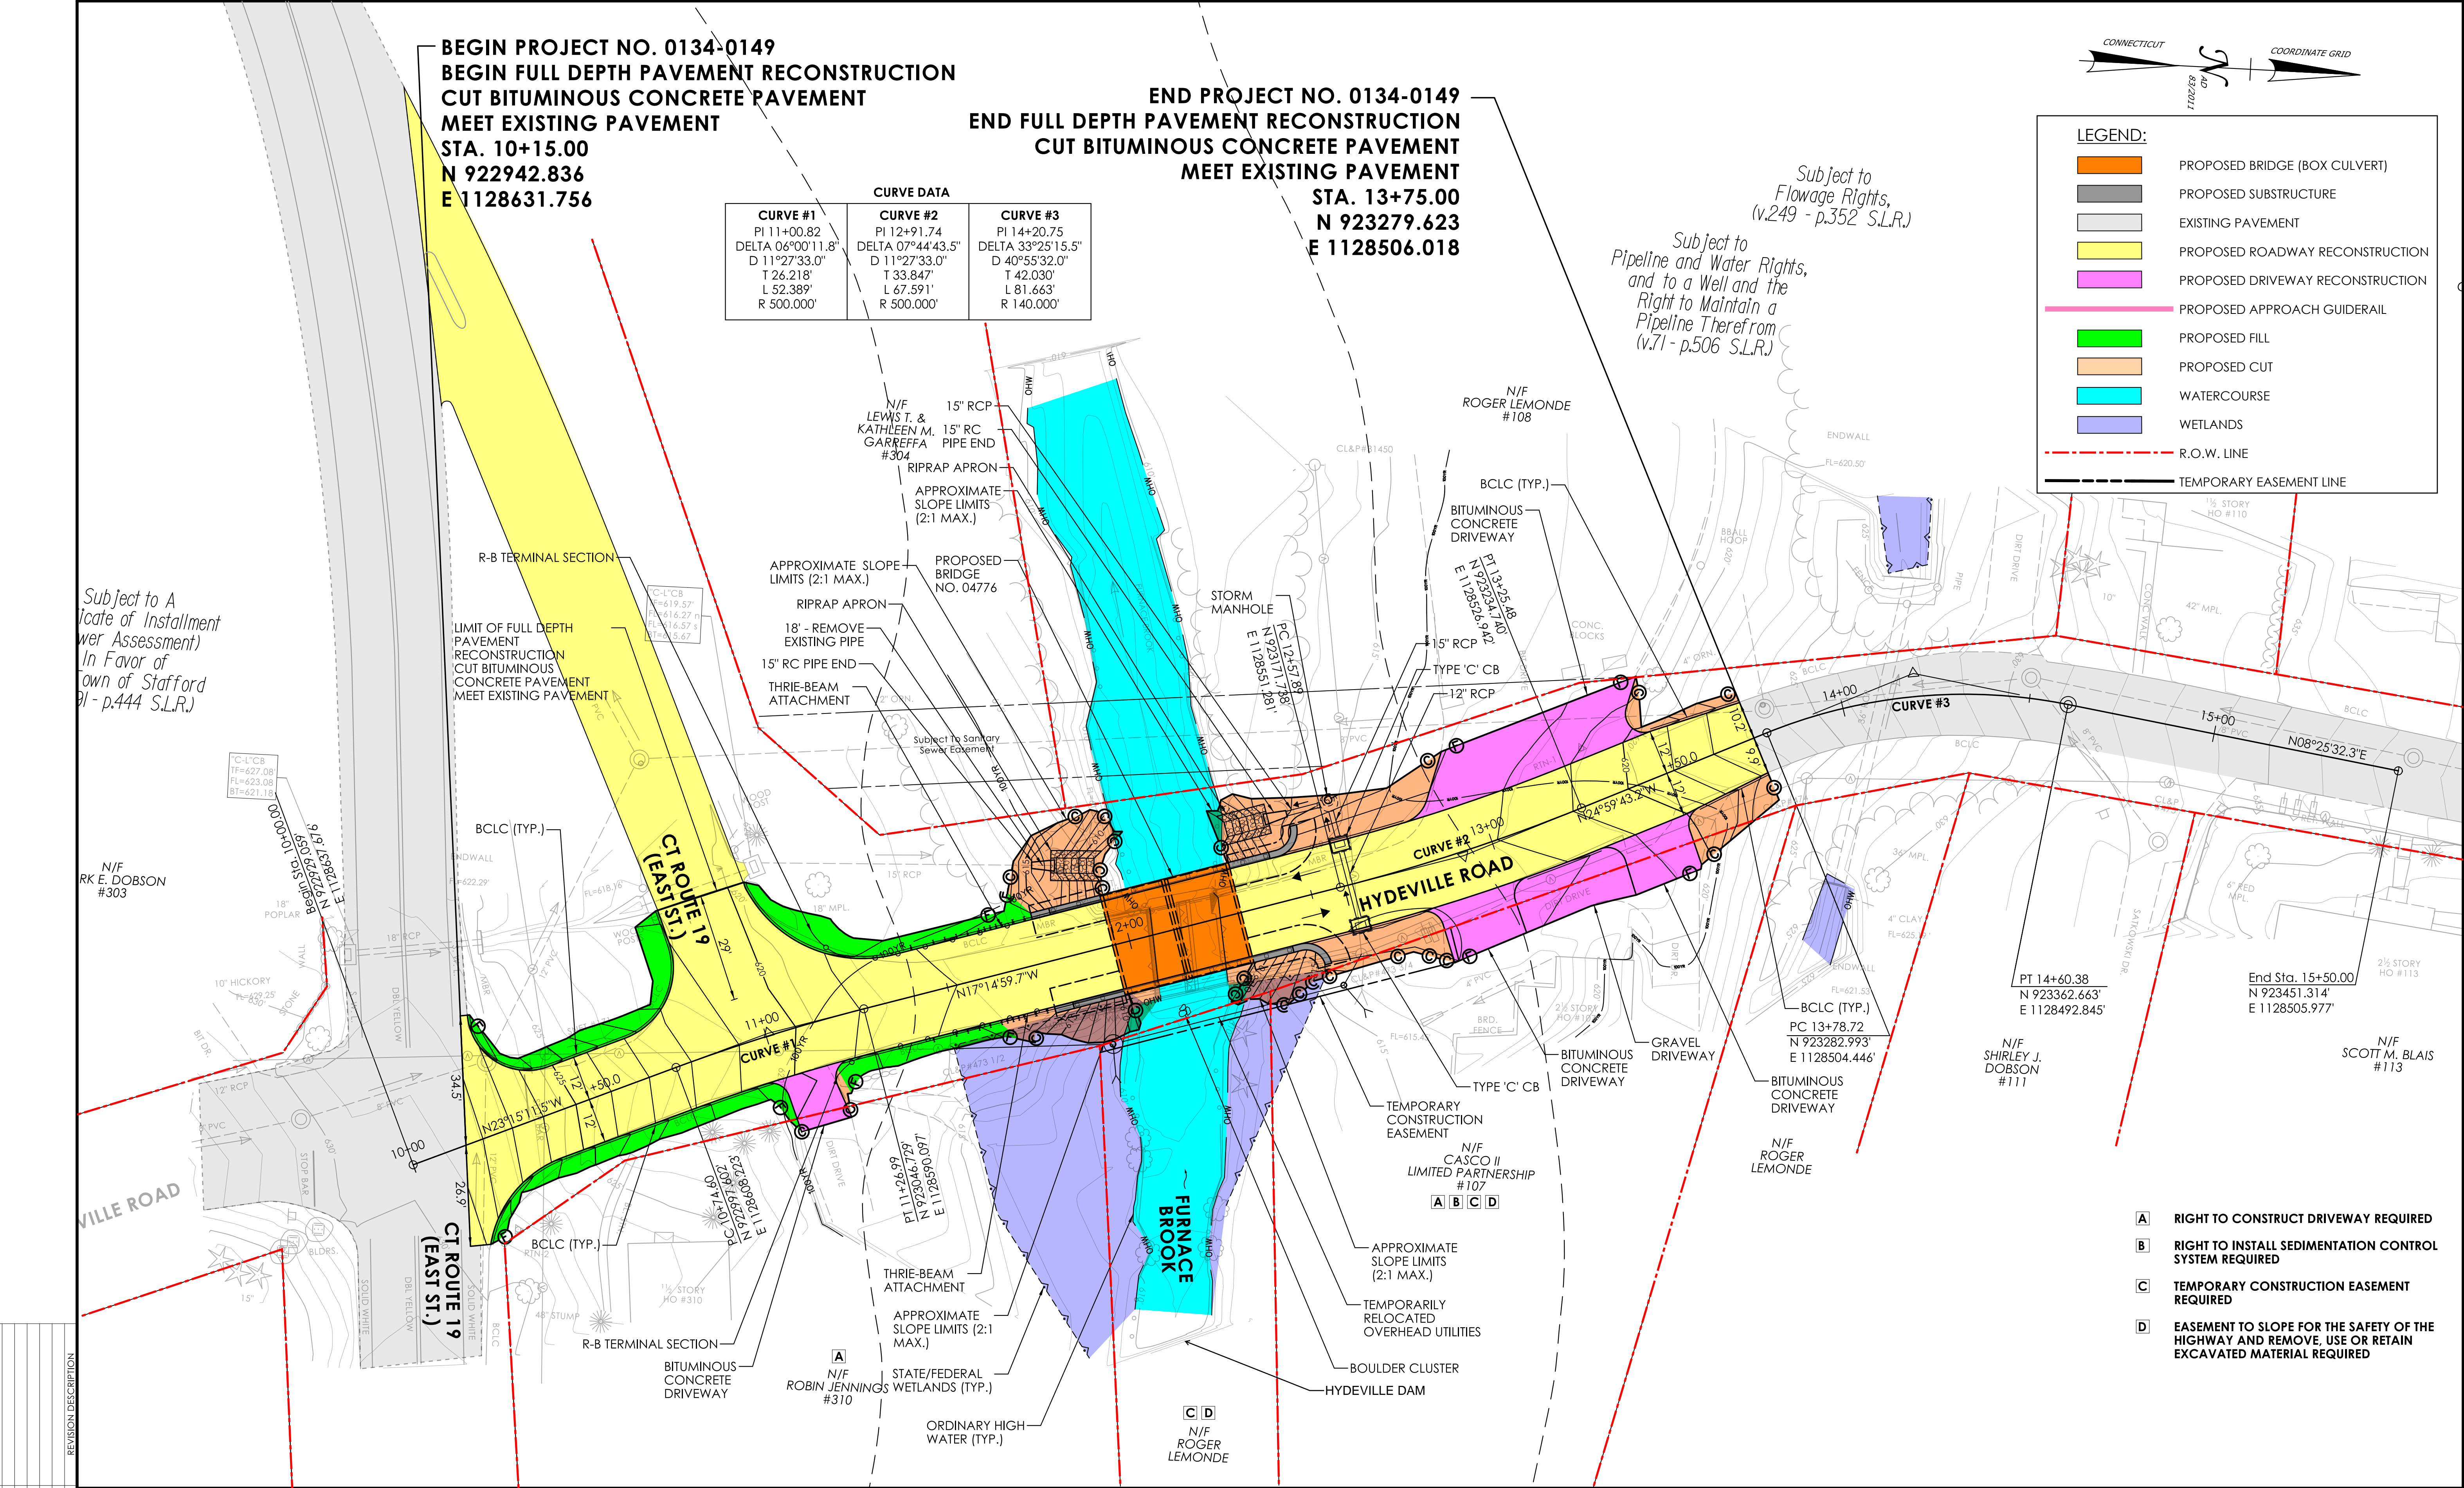

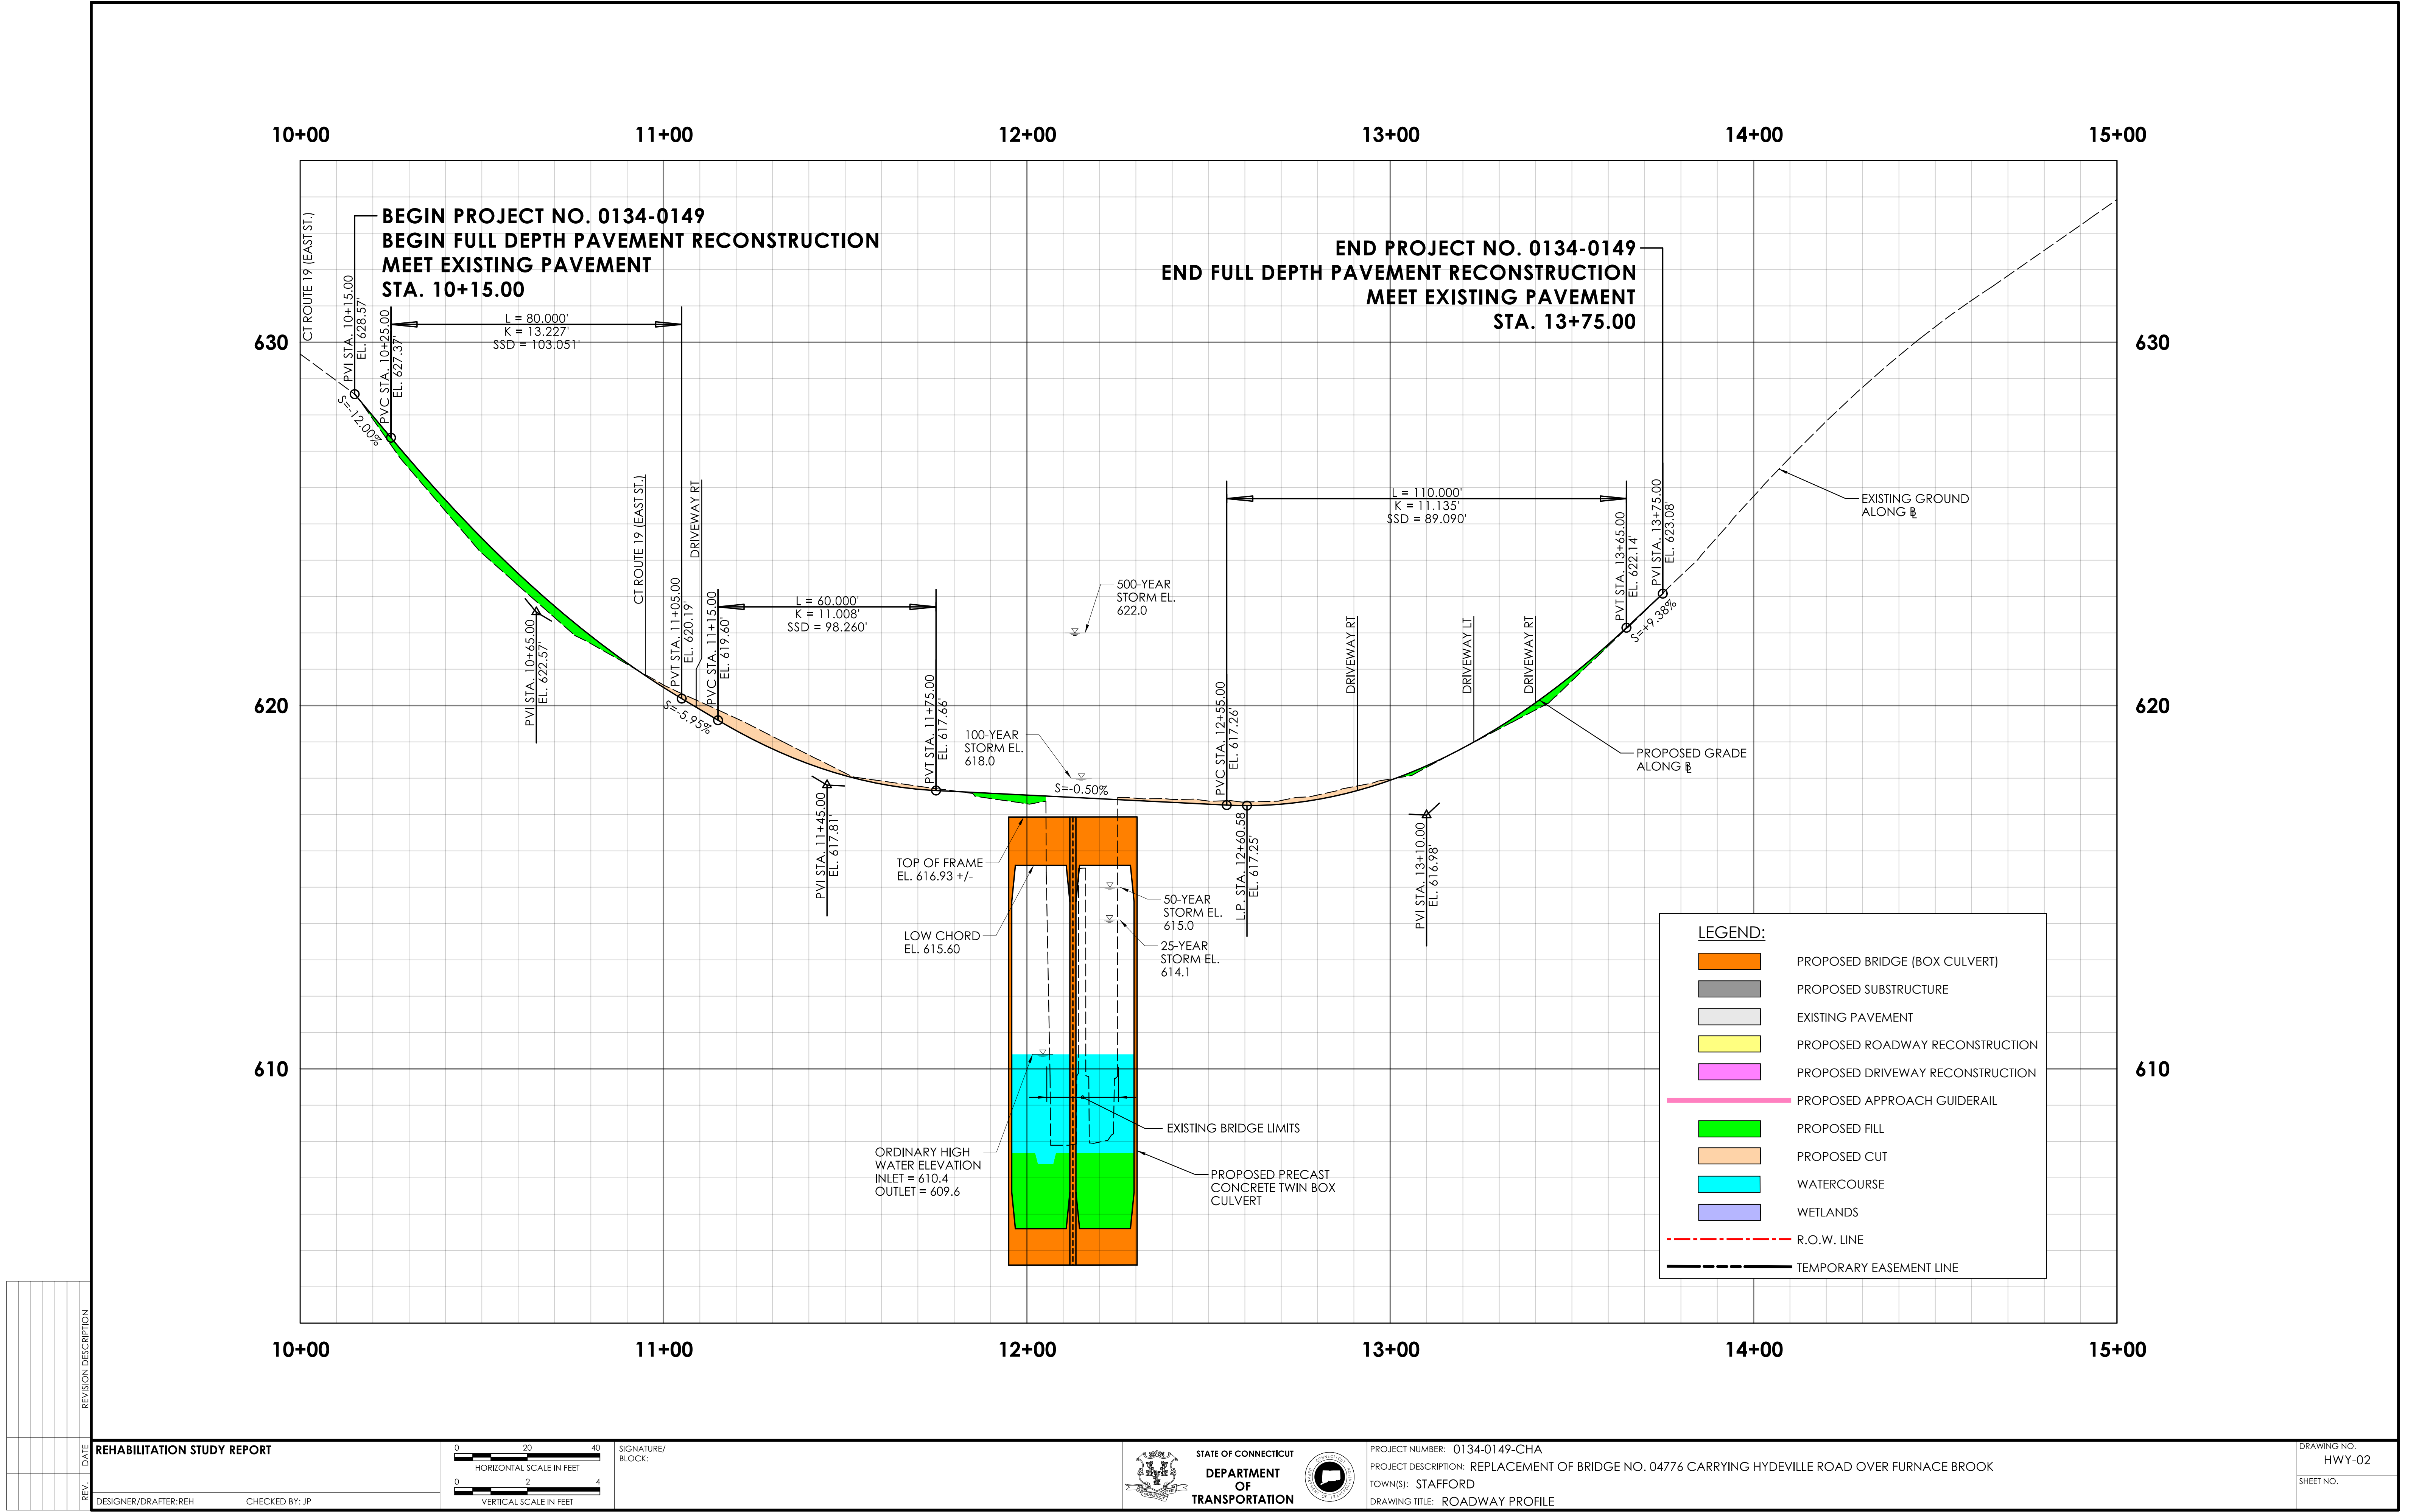

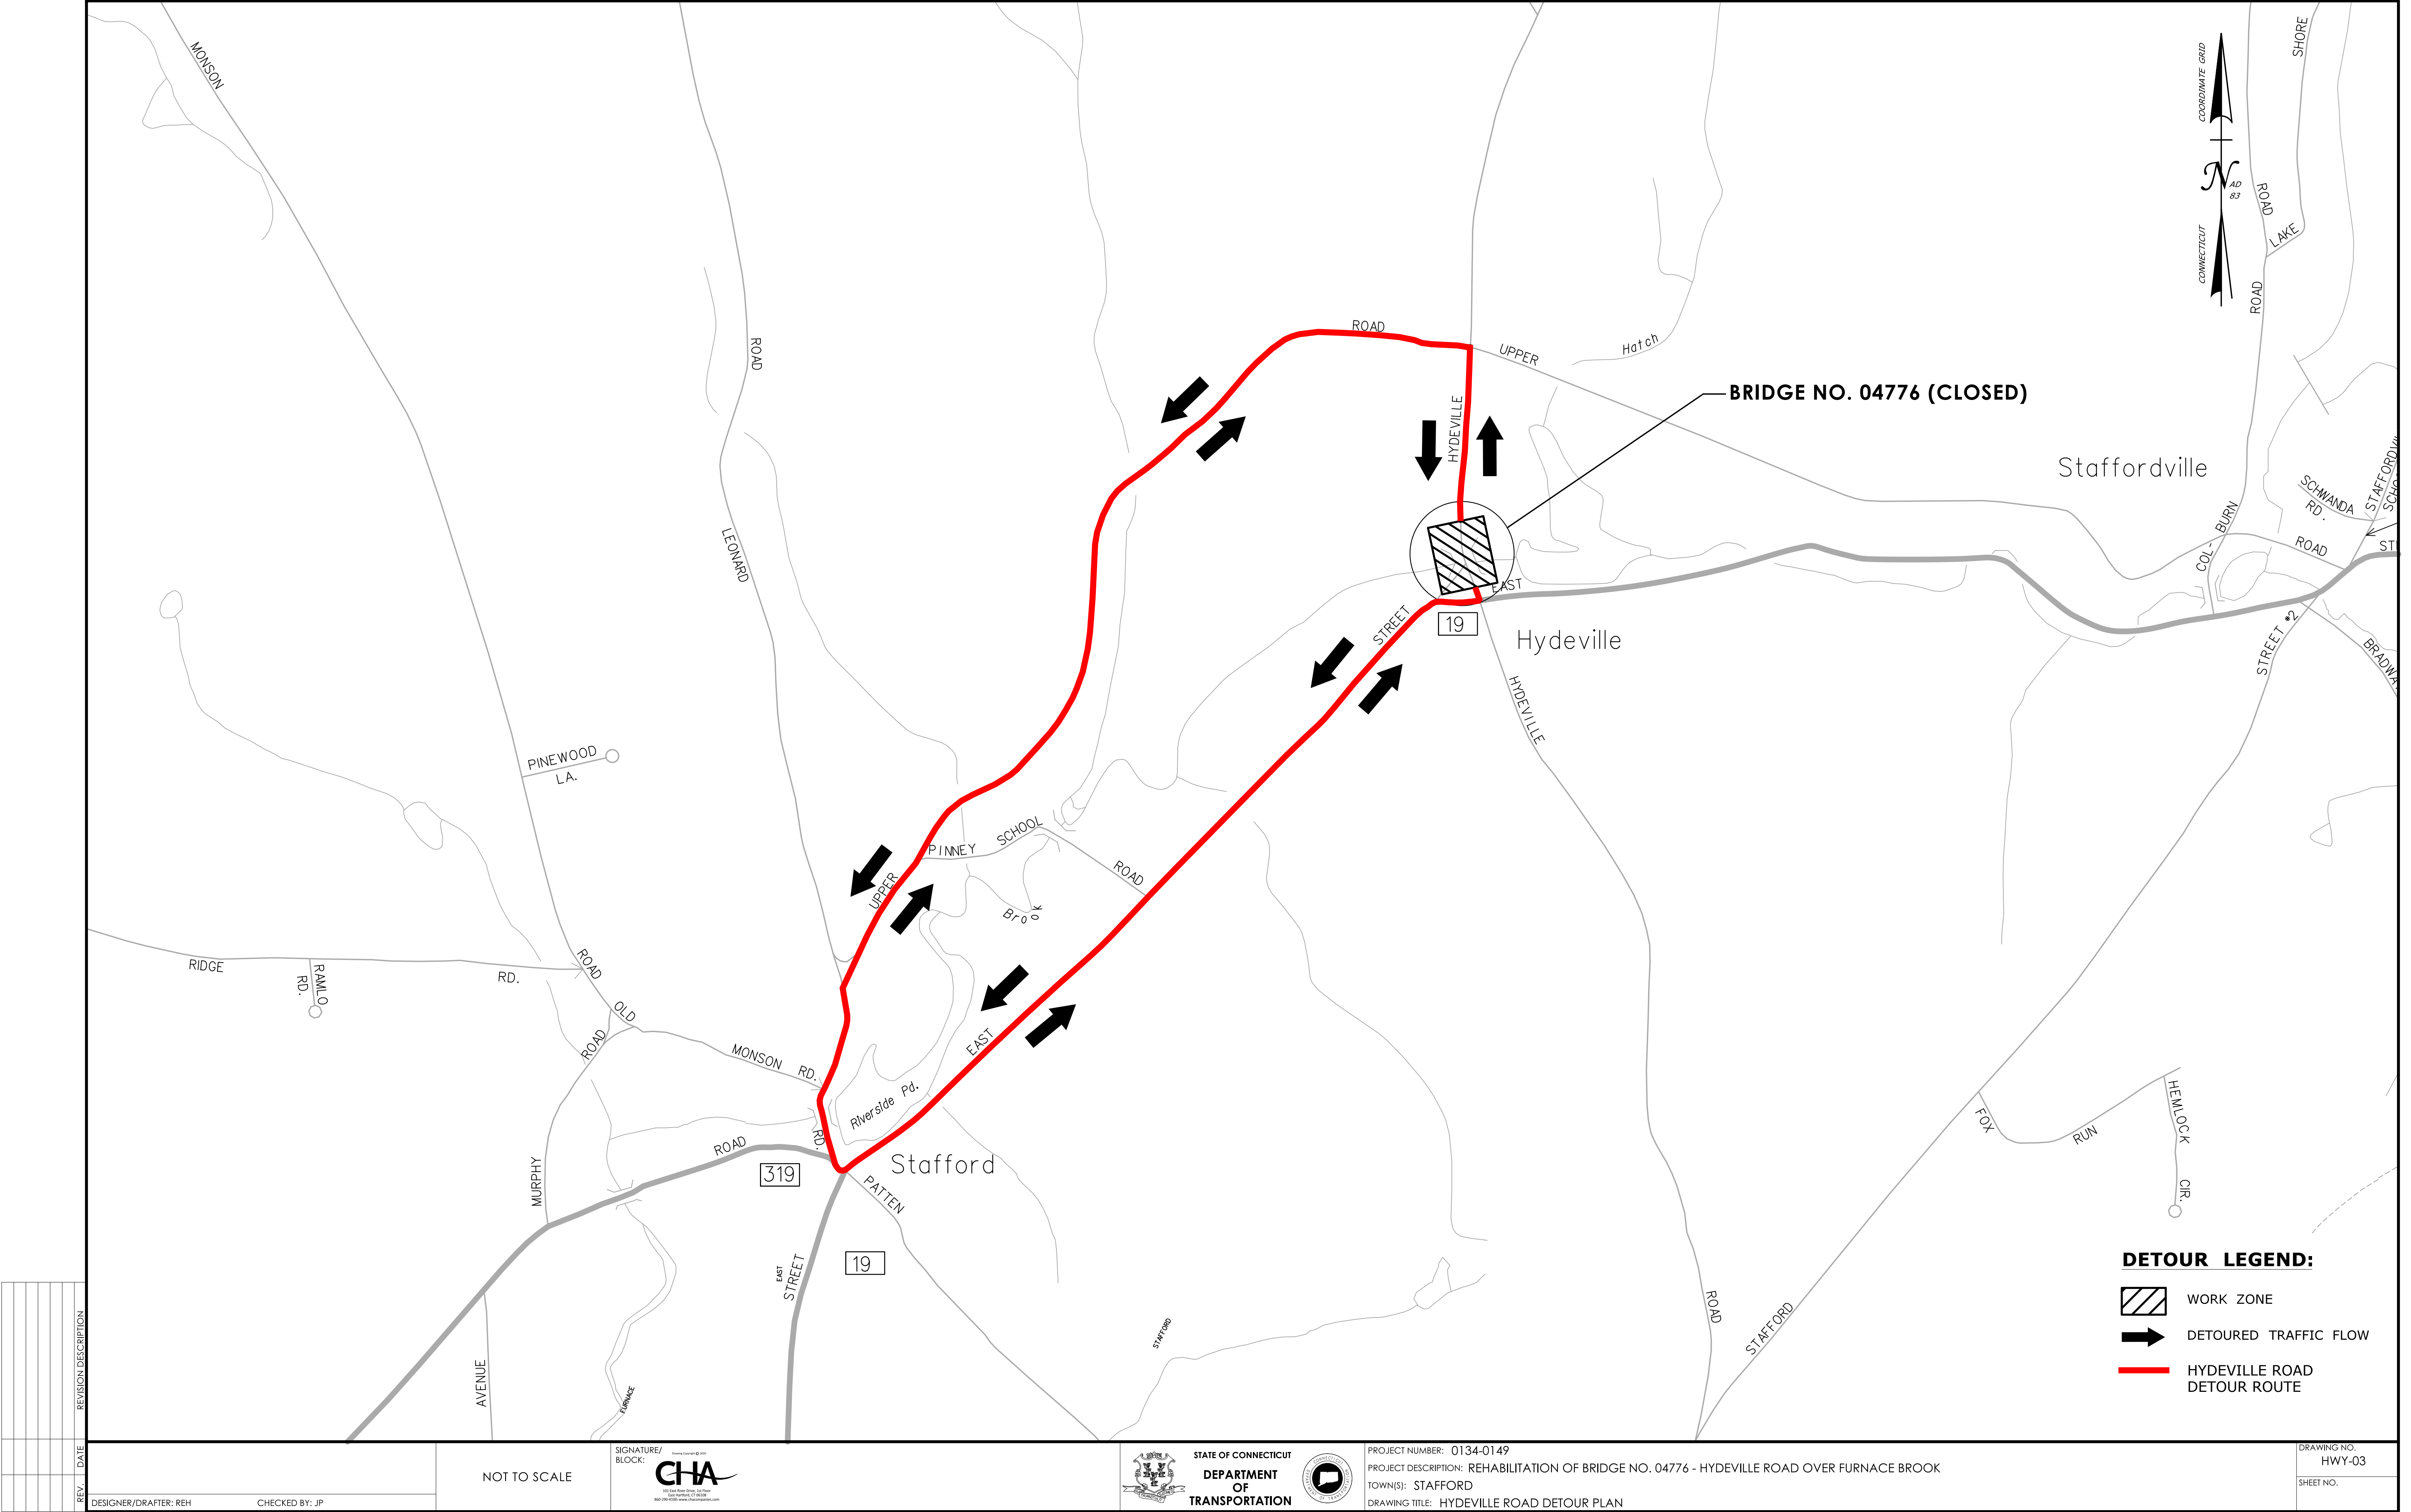

REV.	DATE	REVISION DESCRIPTION