


248000845-13-01000845

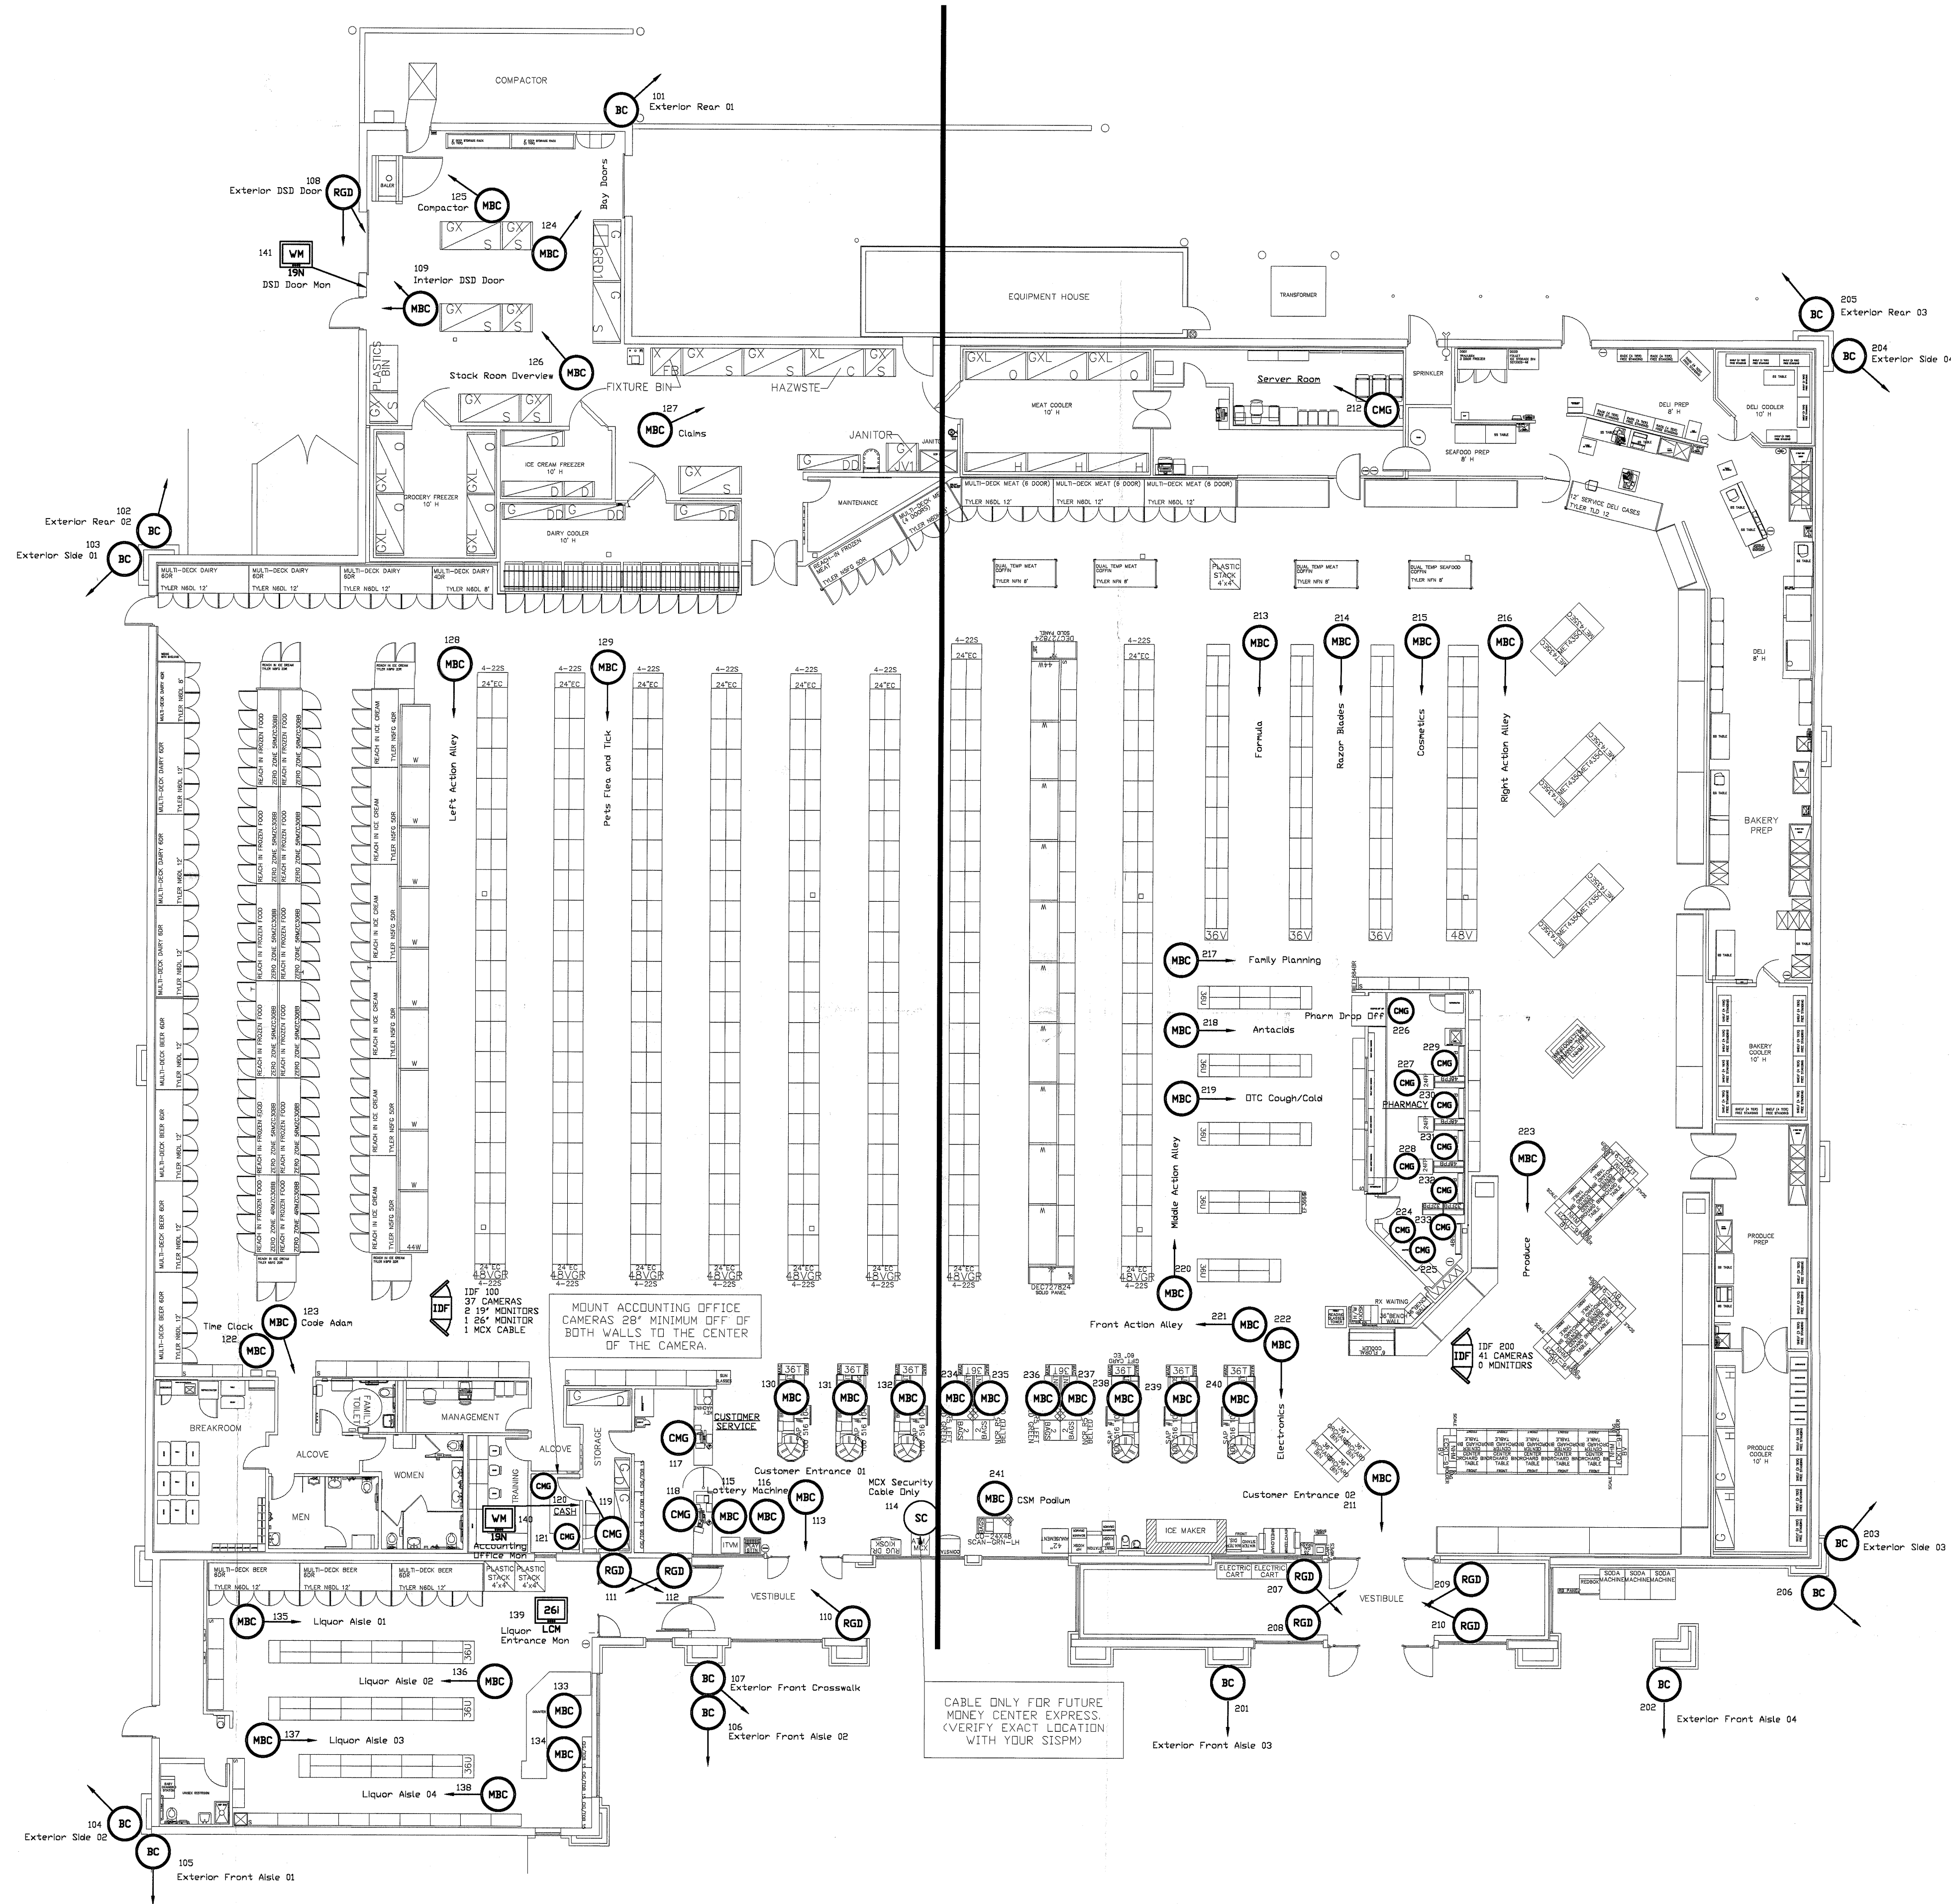

#13-09000845

| CCTV LEGEND |                                       |
|-------------|---------------------------------------|
| 16          | Ceiling Mount Mini Dome - Auto Iris   |
| 2           | Flat Screen Monitor (Wall Mount)      |
| 1           | Flat Screen Monitor (LONG SC)         |
| 41          | Mini Bullet - Auto Iris               |
| 8           | Rugged Dome - Auto Iris Surface Mount |
| 13          | Exterior Bullet Camera                |
| 0           | Wall Mount Mini Globe                 |
| 1           | MCX Security Cable                    |
| 2           | Intermediate Distribution Frame       |
| 0           | PTZ Exterior                          |
| 0           | PTZ Interior                          |
| 0           | PTZ/Discretionary Camera Location     |

| GENERAL NOTES                                                                                   |  |
|-------------------------------------------------------------------------------------------------|--|
| 1. Front Exterior Cameras Need The Location Verified At The Time Of Installation.               |  |
| 2. The required IDF locations are as shown. Please coordinate these locations with Electrician. |  |
| 3. Merchandise Specific Cameras Need The Location Verified At The Time Of Installation.         |  |

BUILDING INSPECTION  
Div Office  
Copy

Walmart  
NHM Moderate Risk  
St. Petersburg, FL  
STORE NO. 6400

| ISSUE BLOCK |          |
|-------------|----------|
| DATE        | INITIALS |
| 8/16/13     | COSTAR-S |
|             |          |
|             |          |
CITY OF ST. PETERSBURG  
REVIEWED FOR  
CODE COMPLIANCE  
NOV 20 2013  
CHARLES J. ZITO, JR.