
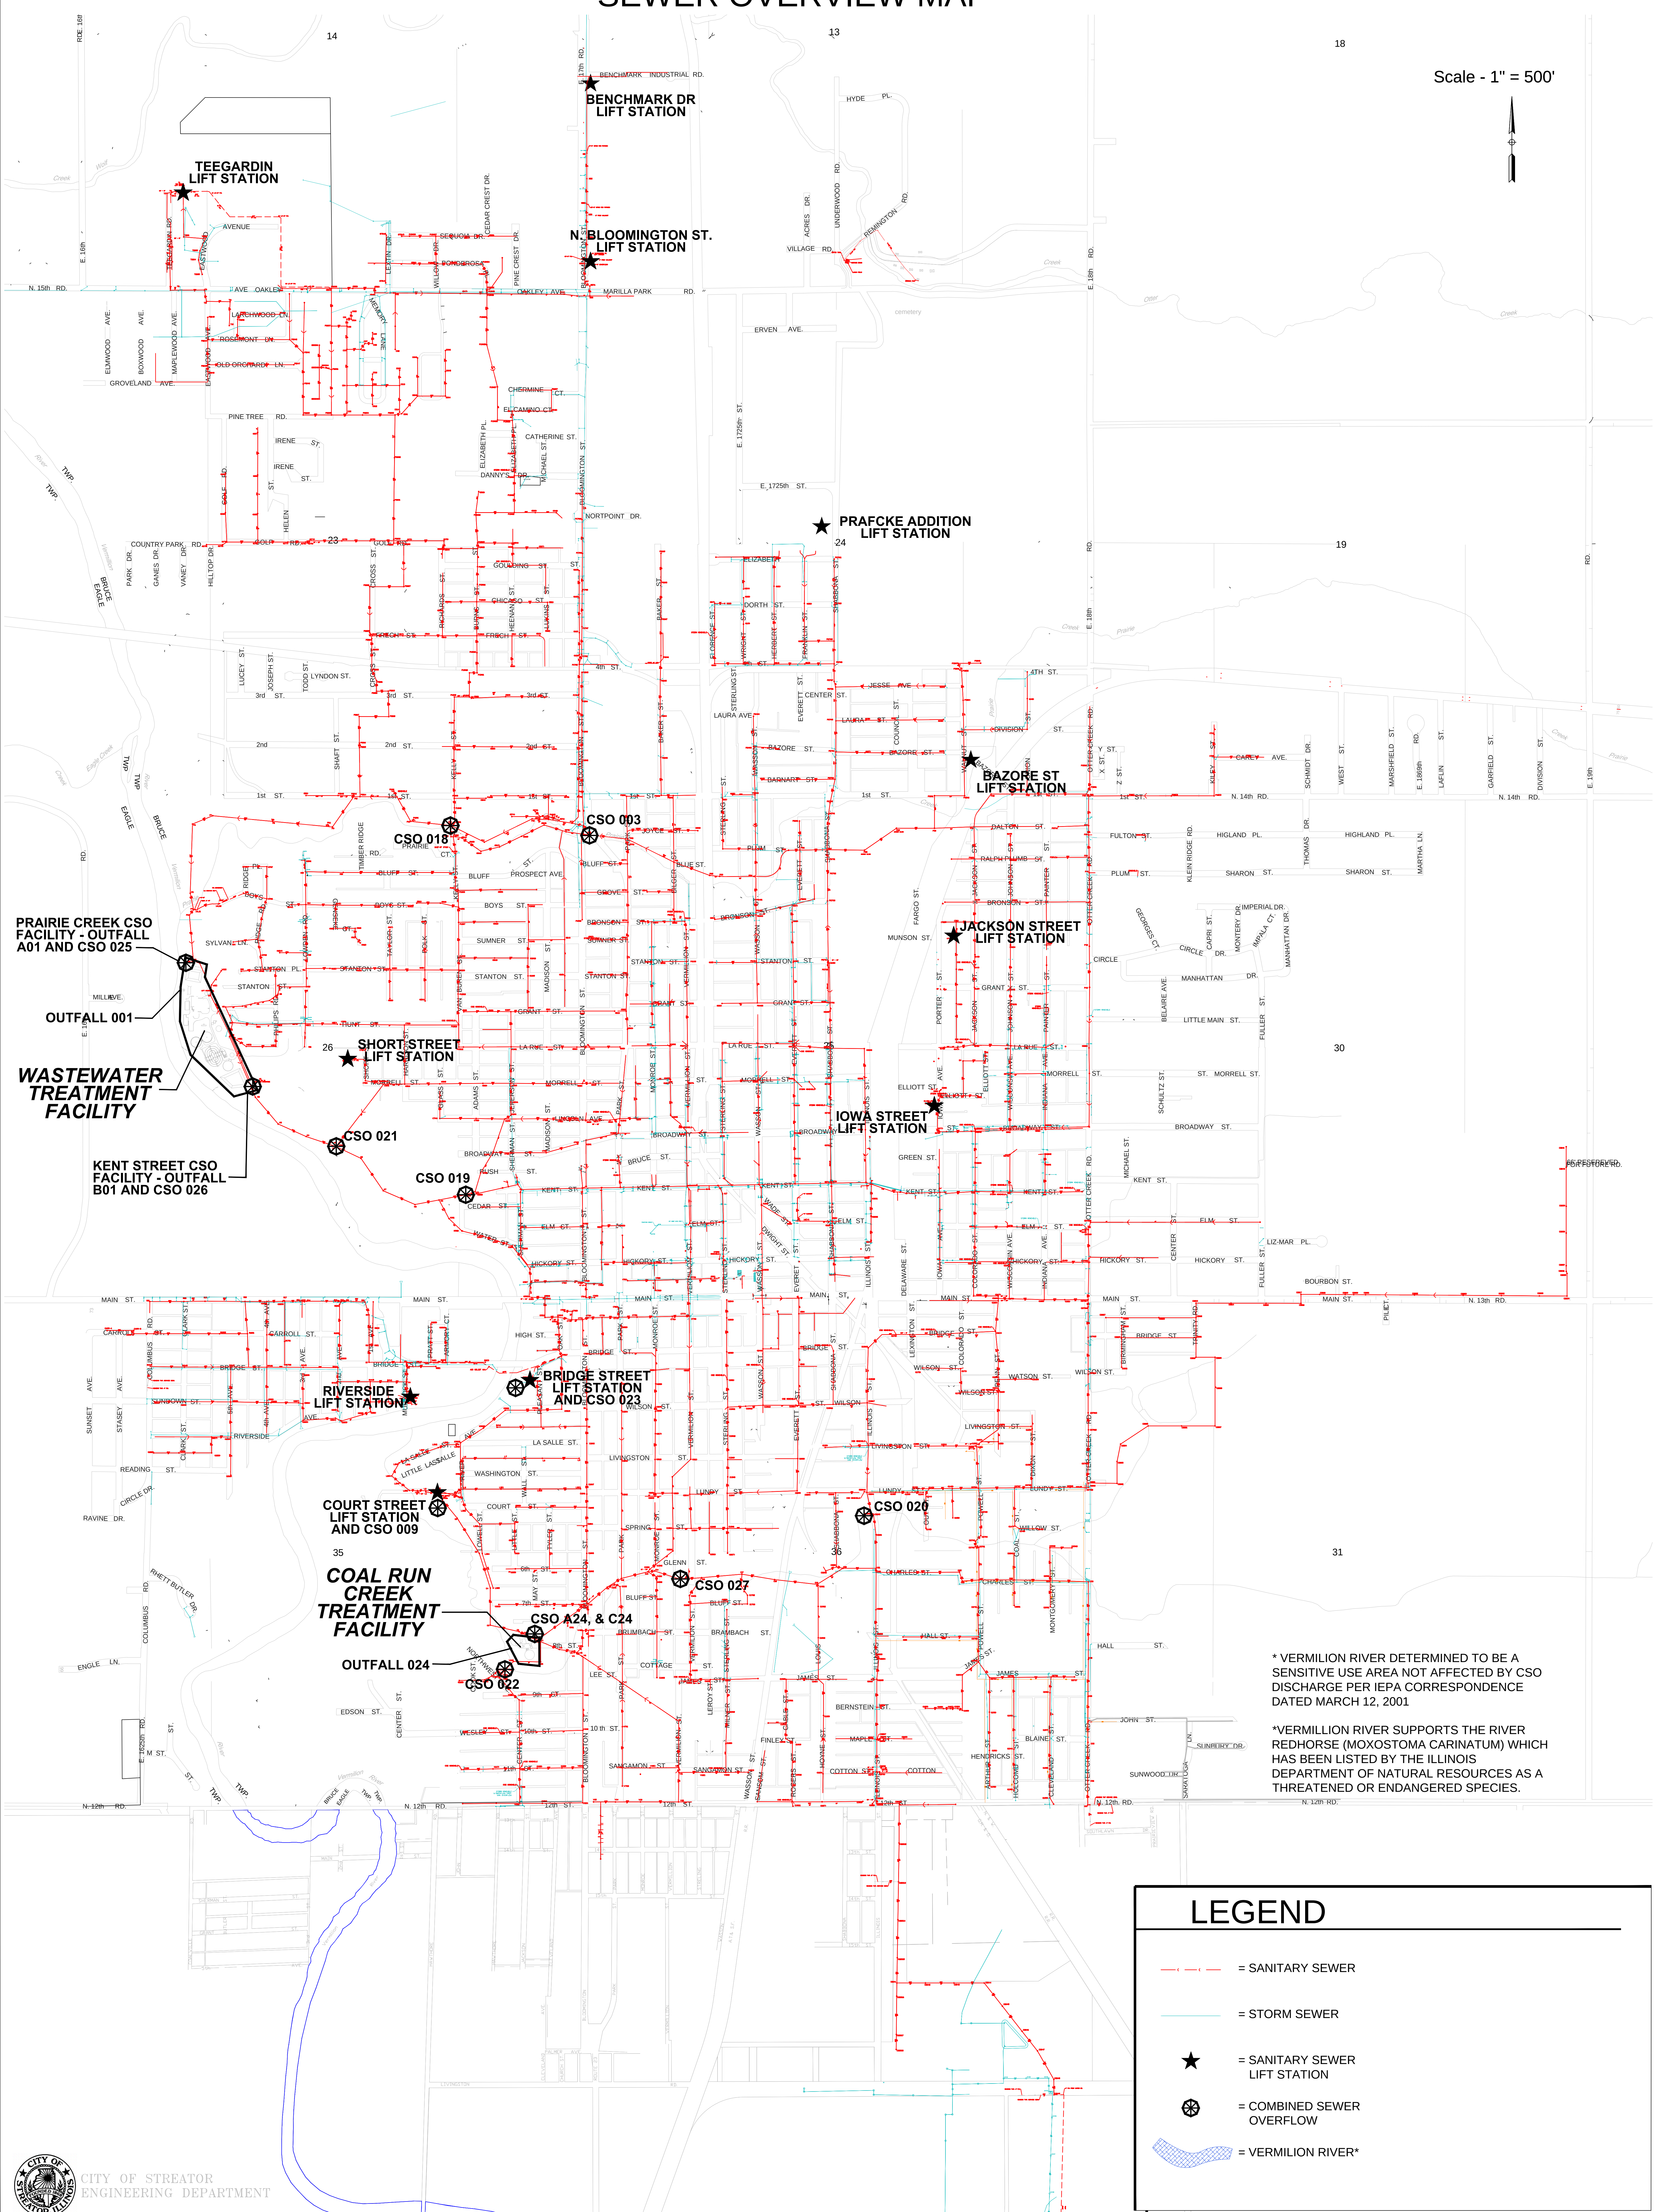


SEWER OVERVIEW MAP

Scale - 1" = 500'

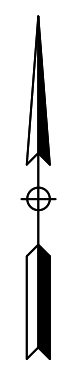

* VERMILION RIVER DETERMINED TO BE A SENSITIVE USE AREA NOT AFFECTED BY CSO DISCHARGE PER IEPA CORRESPONDENCE DATED MARCH 12, 2001

*VERMILION RIVER SUPPORTS THE RIVER REDHORSE (MOXOSTOMA CARINATUM) WHICH HAS BEEN LISTED BY THE ILLINOIS DEPARTMENT OF NATURAL RESOURCES AS A THREATENED OR ENDANGERED SPECIES.

LEGEND

- = SANITARY SEWER
- = STORM SEWER
- = SANITARY SEWER LIFT STATION
- = COMBINED SEWER OVERFLOW
- = VERMILION RIVER*