



LEGEND

Parcel

Parcel Hook

Old Parcel Line


Lake or Pond

Stream

Adjoining Map

For Assessment Purposes Only.

Not to be used for conveyances.

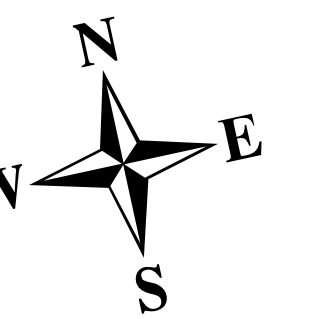

0 50 100 200 Feet




MAP 18

MAP 23

MAP 26

MAP 17

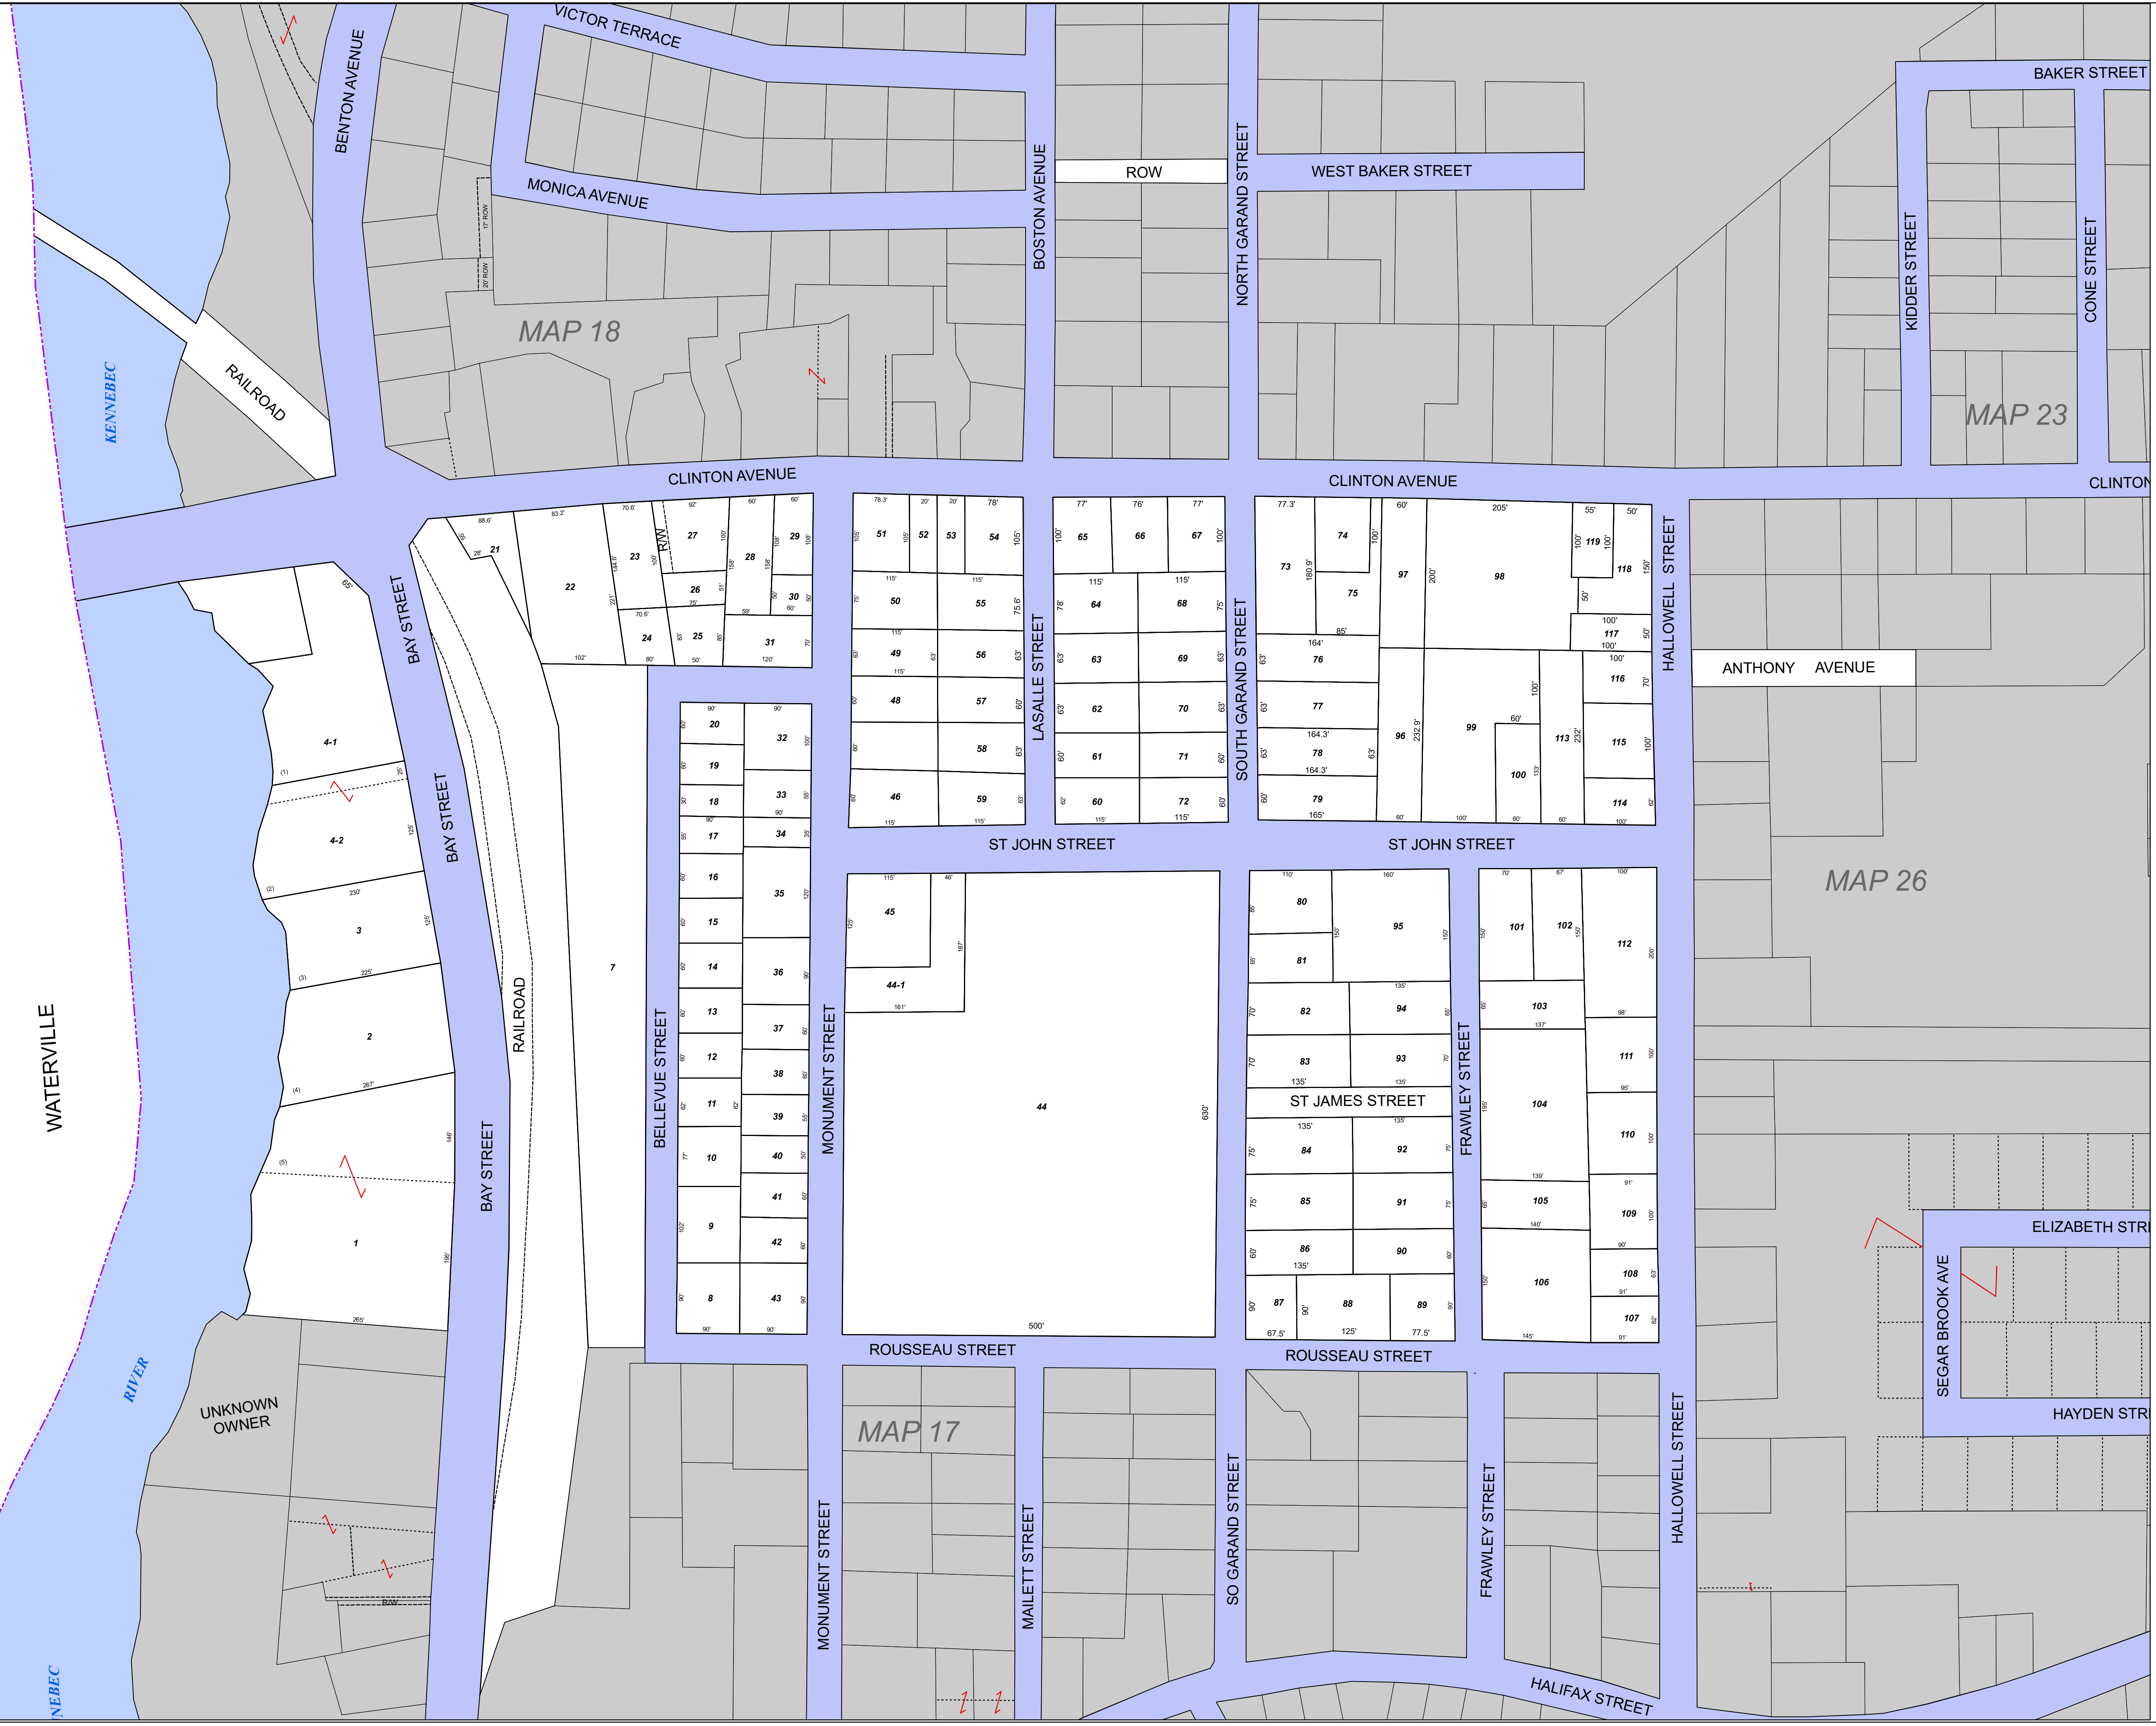

KENNEBEC

RIVER

UNKNOWN OWNER

RAILROAD

CLINTON AVENUE

CLINTON AVENUE

CLINTON AVENUE

CLINTON

BENTON AVENUE

VICTOR TERRACE

MONICA AVENUE

BOSTON AVENUE

ROW

WEST BAKER STREET

NORTH GARAND STREET

KIDDER STREET

BAKER STREET

CONE STREET

BAY STREET

BAY STREET

BAY STREET

RAILROAD

BAY STREET

BELLEVUE STREET

MONUMENT STREET

ST JOHN STREET

ST JOHN STREET

44-1

ST JAMES STREET

FRAWLEY STREET

HALLOWELL STREET

ANTHONY AVENUE

ROUSSEAU STREET

ROUSSEAU STREET

ELIZABETH STR

SEGAR BROOK AVE

HAYDEN STR

MONUMENT STREET

MAILETT STREET

SO GARAND STREET

FRAWLEY STREET

HALIFAX STREET

21	22	23	24	25	26	27	28	29	30	31
19	18	17	16	15	14	13	12	11	10	9
8	7	6	5	4	3	2	1	4-1	4-2	3

51	52	53	54	55	56	57	58	59	60	61	62	63	64	65	66	67	68	69	70	71	72
49	48	47	46	45	44	43	42	41	40	39	38	37	36	35	34	33	32	31	30	29	28

73	74	75	
----	----	-----	-----	