





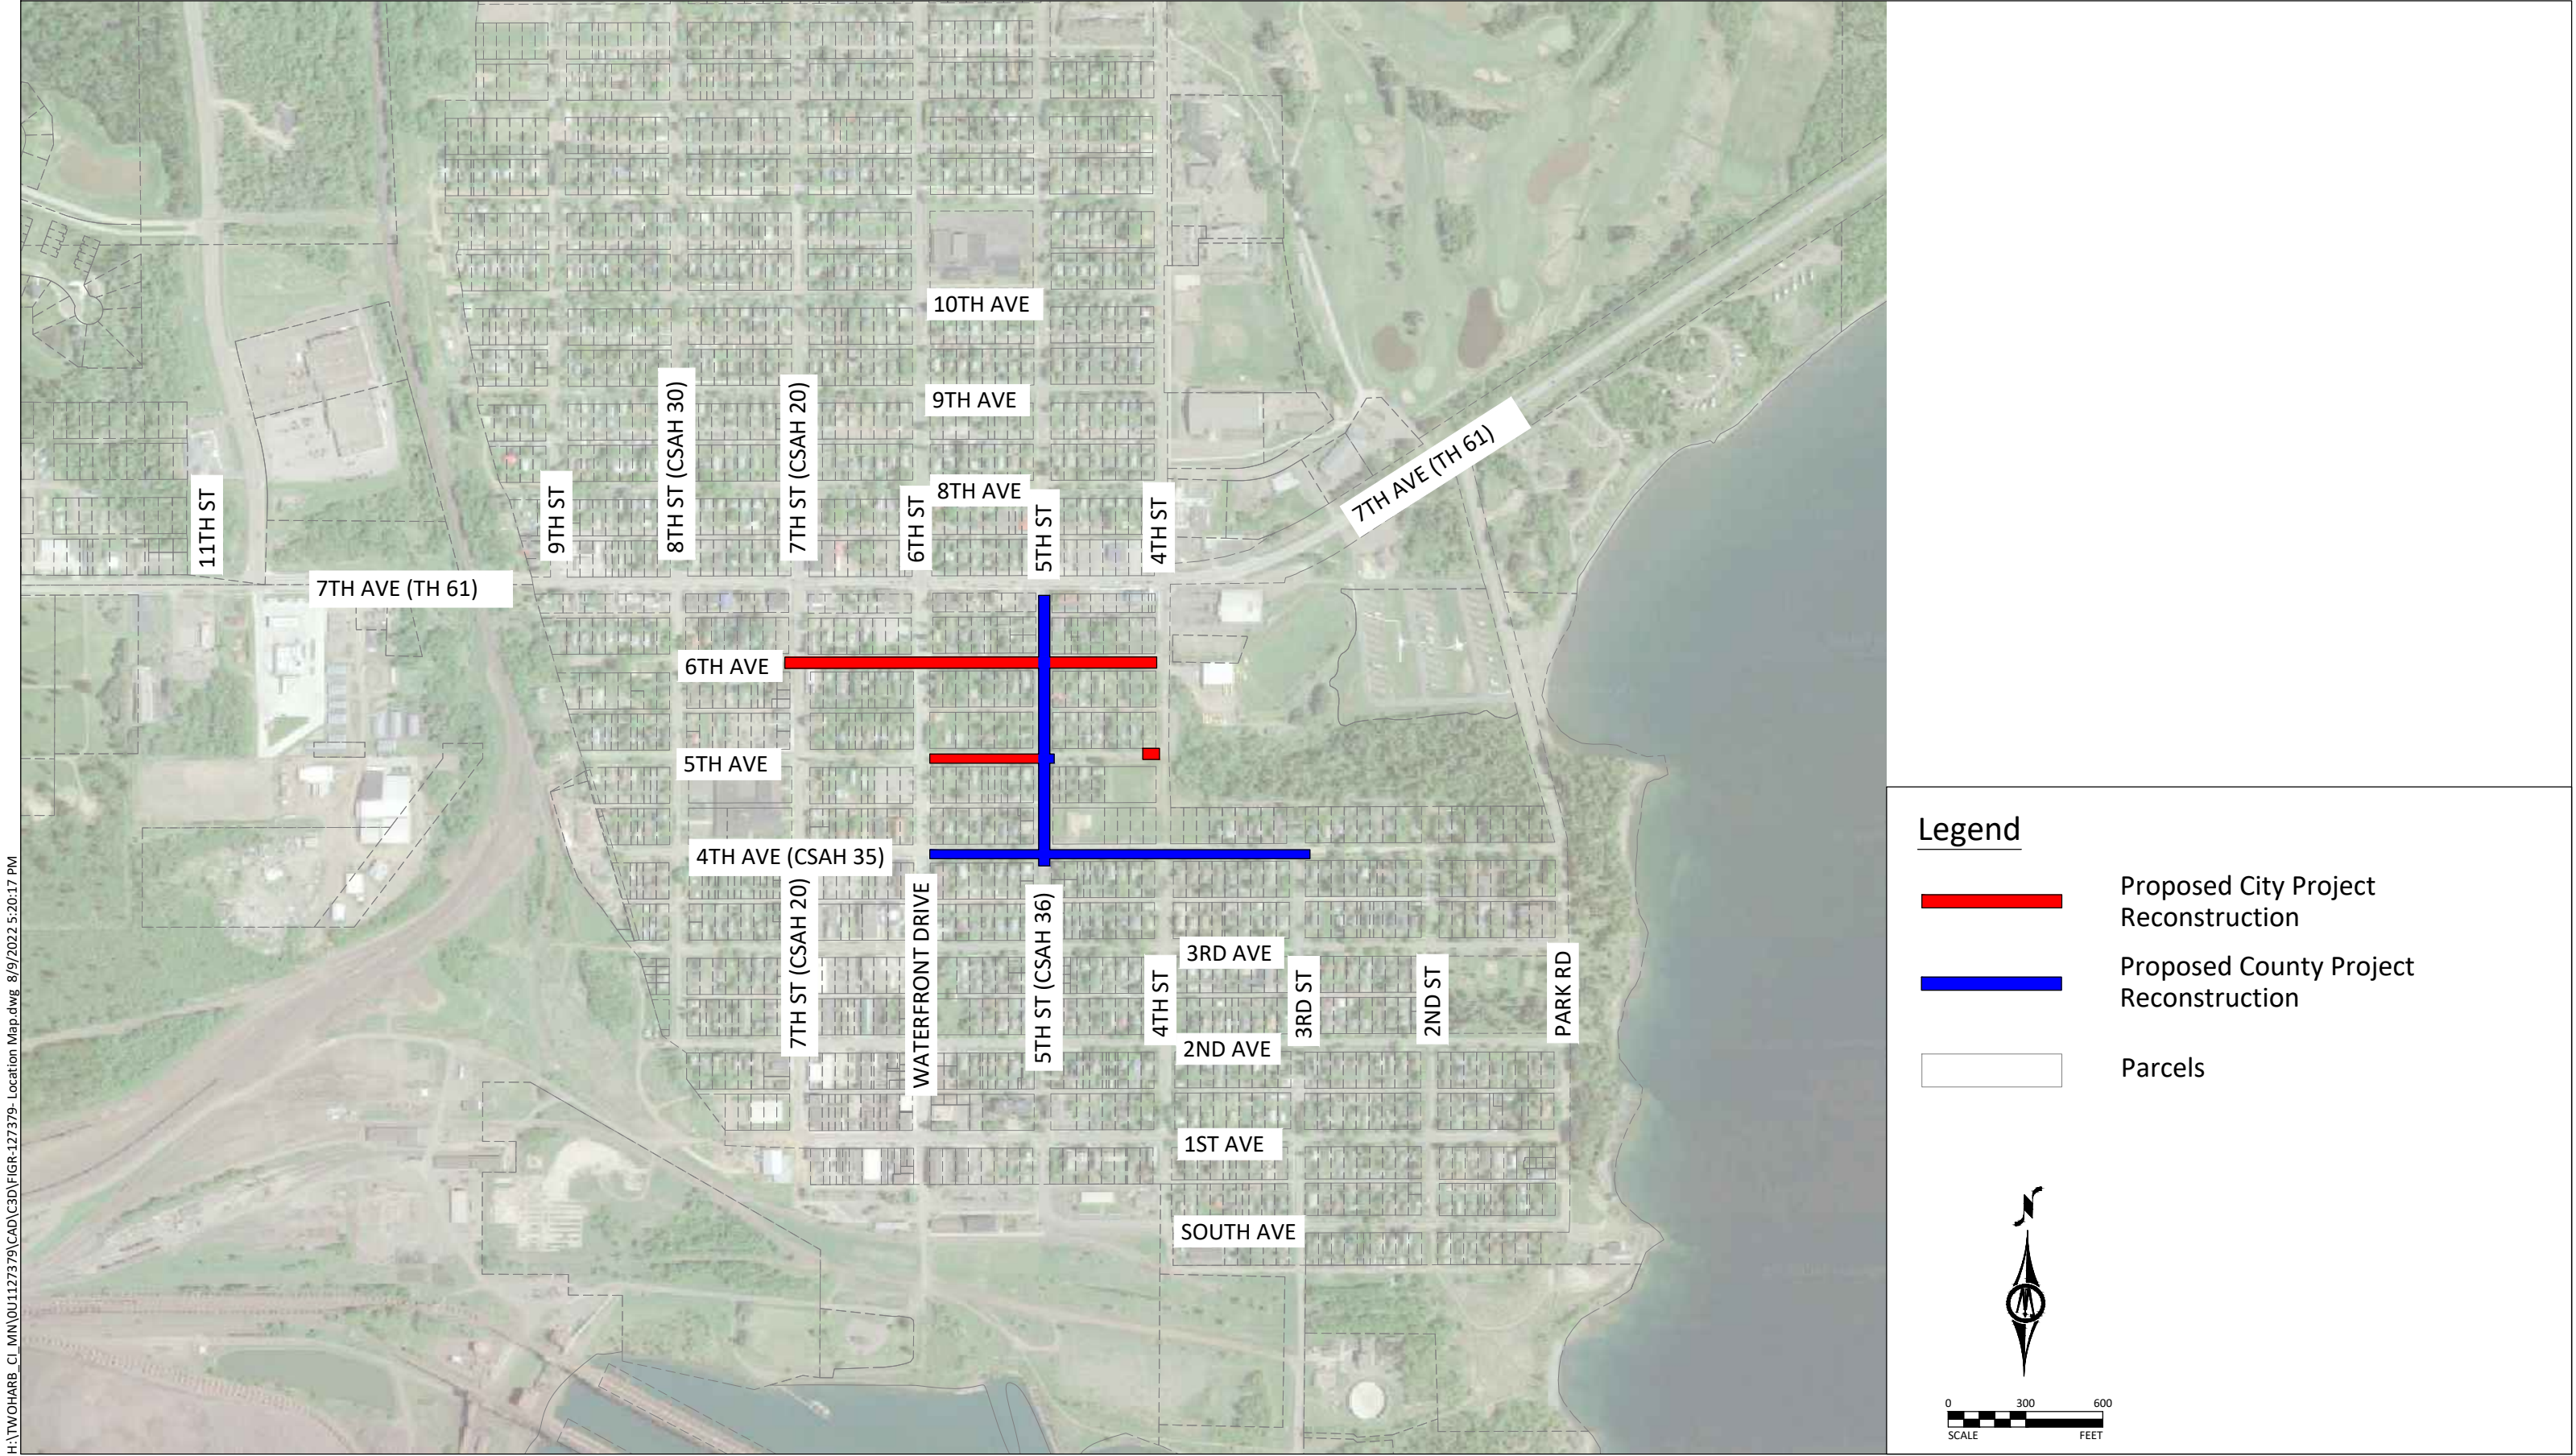

2023-2024 Street Improvements



Location Map

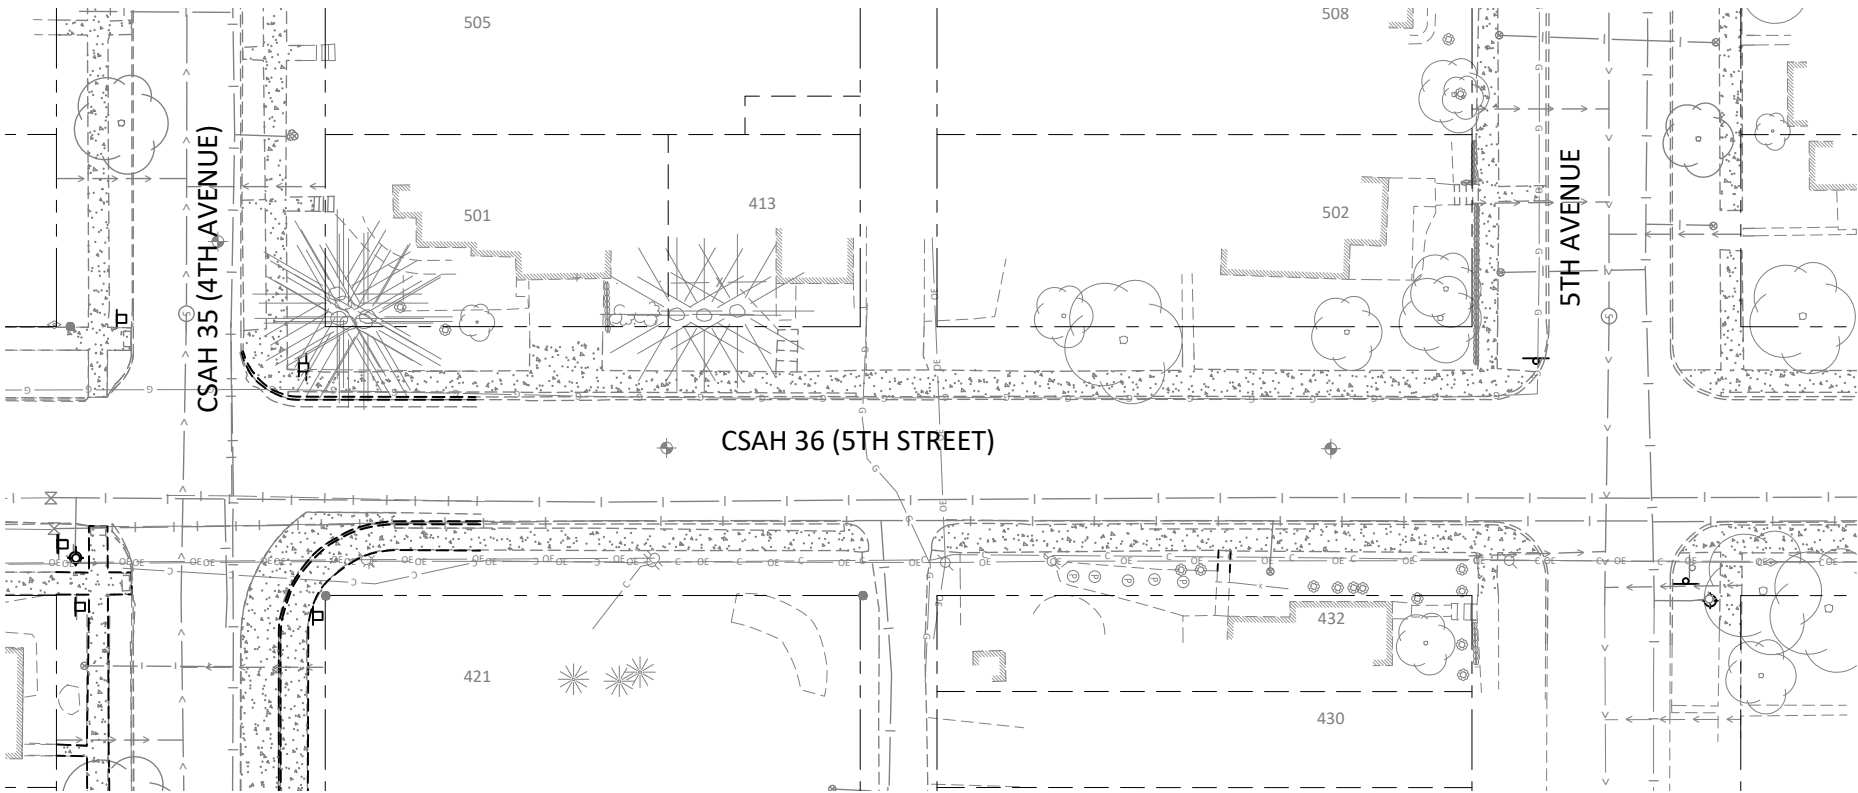






CSAH 36 (4TH AVENUE - 5TH AVENUE)

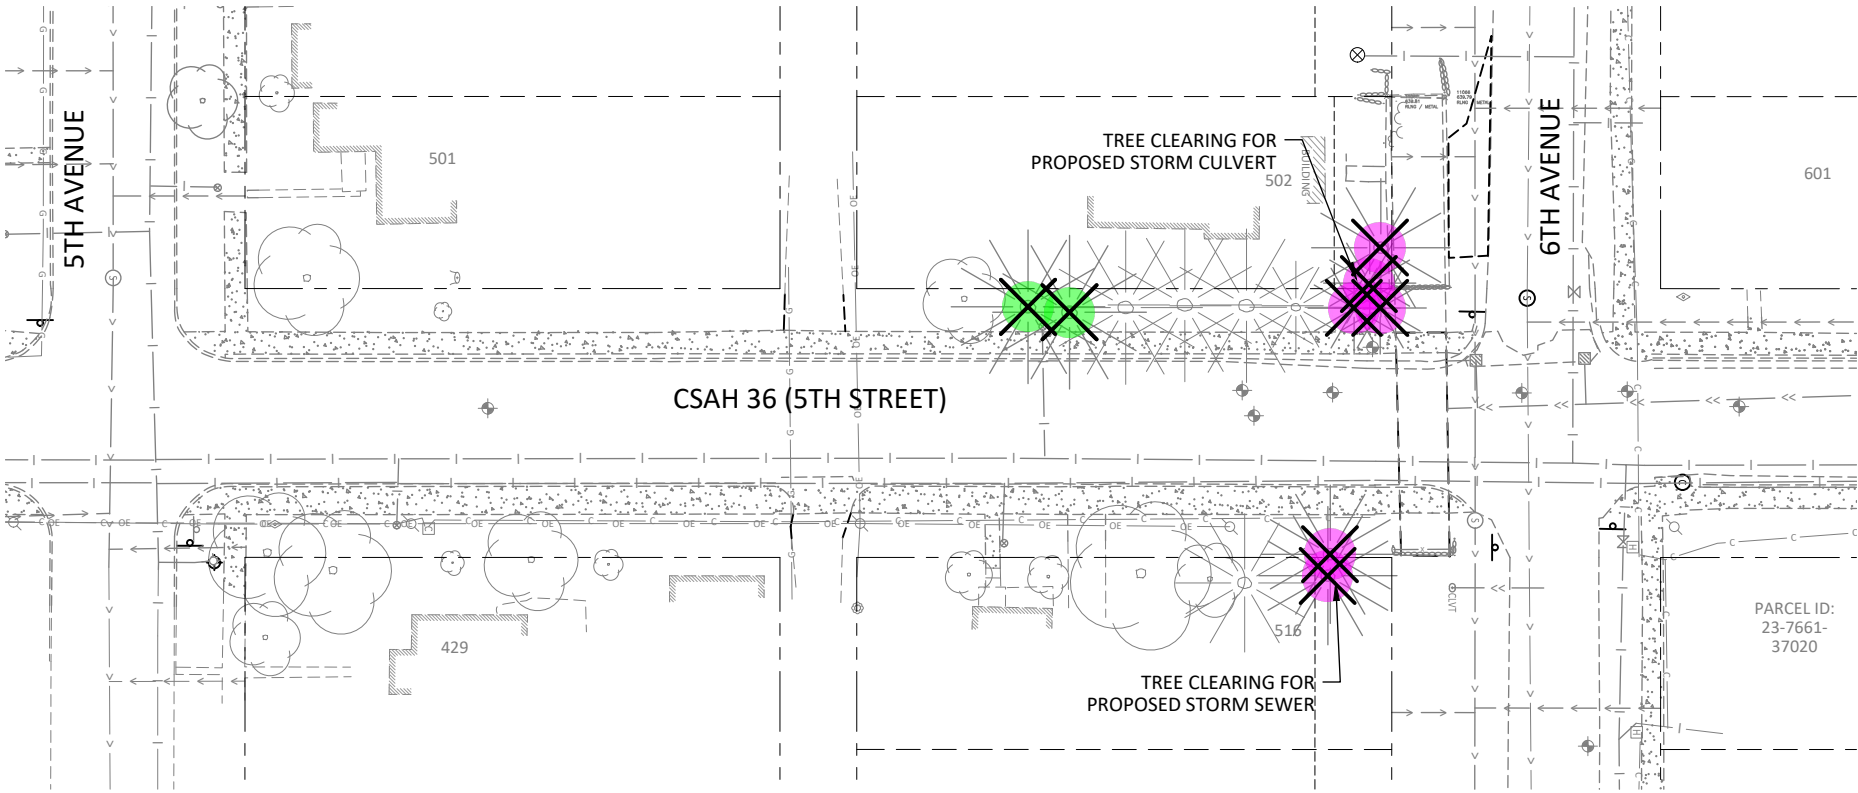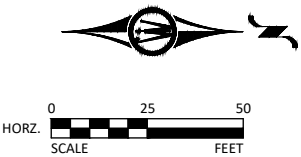5TH STREET (4TH AVENUE - 5TH AVENUE) (COUNTY PROJECT)	
	0
	0
TOTAL =	0



CSAH 36 (5TH AVENUE - 6TH AVENUE)

5TH STREET (5TH AVENUE - 6TH AVENUE) (COUNTY PROJECT)	
	2
	6
TOTAL =	8

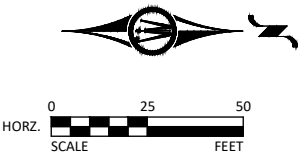

2023 - 2024 STREET IMPROVEMENT PROJECT	
TREE CLEARING	
STREET	EACH
4TH AVE	29
5TH AVE	14
6TH AVE	16
5TH STREET	8
TOTAL	67

PROJECT TOTALS

COUNTY PROJECT: CITY PROJECT:

31 30
6 0
0 0.37 ACRES

COUNTY TOTAL CITY TOTAL


37 TREES 30 TREES
0.37 ACRES

PROJECT TOTALS

67 TREES
0.37 ACRES




 MARCH 2023 TREE REMOVAL
 NOVEMBER 2023 - MARCH 2024
TREE REMOVAL
 NOVEMBER 2023 - MARCH 2024
TREE REMOVAL

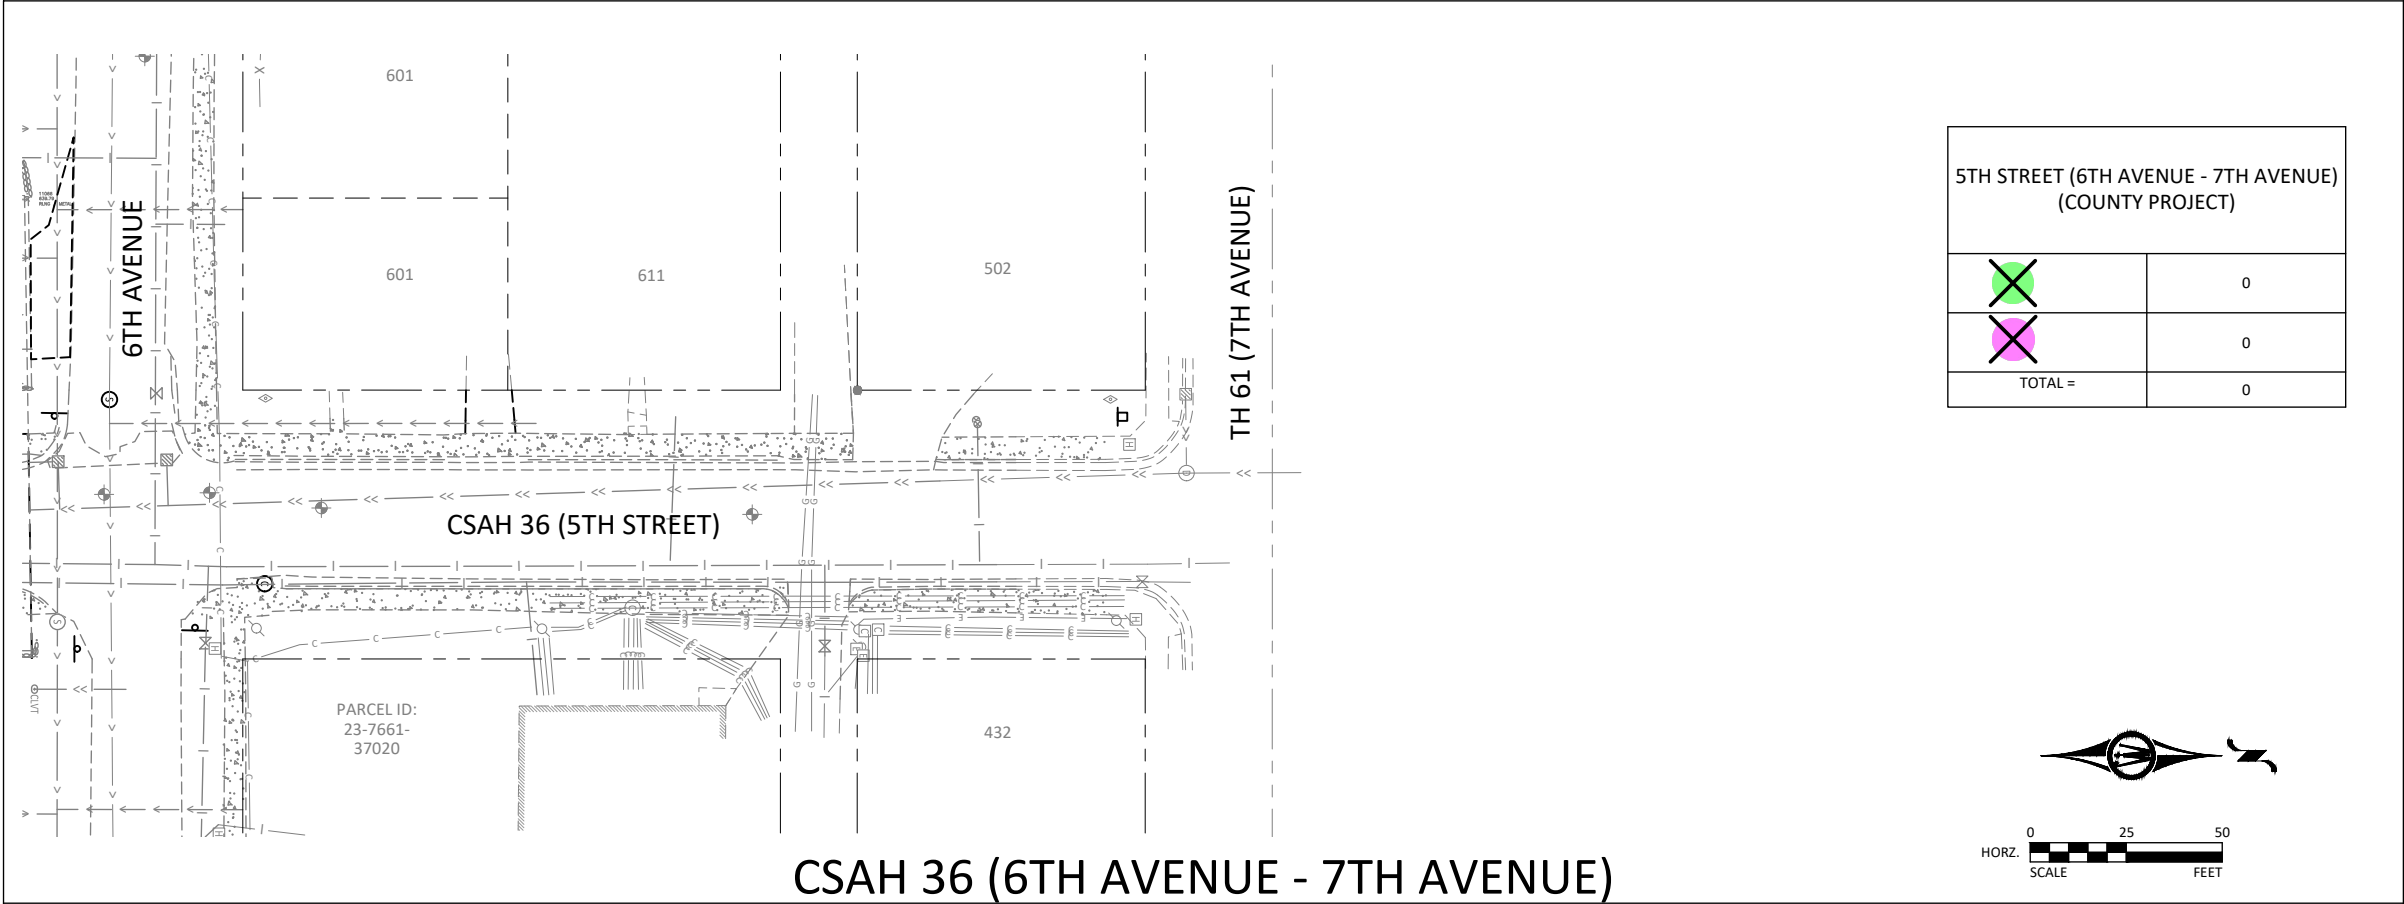- NOTES:
- ALL TREES TO BE TAKEN AT A MAX HEIGHT OF 24" OR TOP OF SNOW COVER, WHICHEVER IS LESS
 - PROTECT EXISTING SIGNS AND STRUCTURES DURING CLEARING OPERATIONS.
 - TREE CLEARING TO INCLUDE HAUL AND DISPOSAL OF ALL TIMBER.





2023 - 2024 STREET IMPROVEMENT PROJECT	
TREE CLEARING	
STREET	EACH
4TH AVE	29
5TH AVE	14
6TH AVE	16
5TH STREET	8
TOTAL	67

PROJECT TOTALS




COUNTY PROJECT:	CITY PROJECT:	
31	30	 MARCH 2023 TREE REMOVAL
6	0	 NOVEMBER 2023 - MARCH 2024 TREE REMOVAL
0	0.37 ACRES	 NOVEMBER 2023 - MARCH 2024 TREE REMOVAL
COUNTY TOTAL	CITY TOTAL	
37 TREES	30 TREES 0.37 ACRES	
PROJECT TOTALS		
67 TREES 0.37 ACRES		

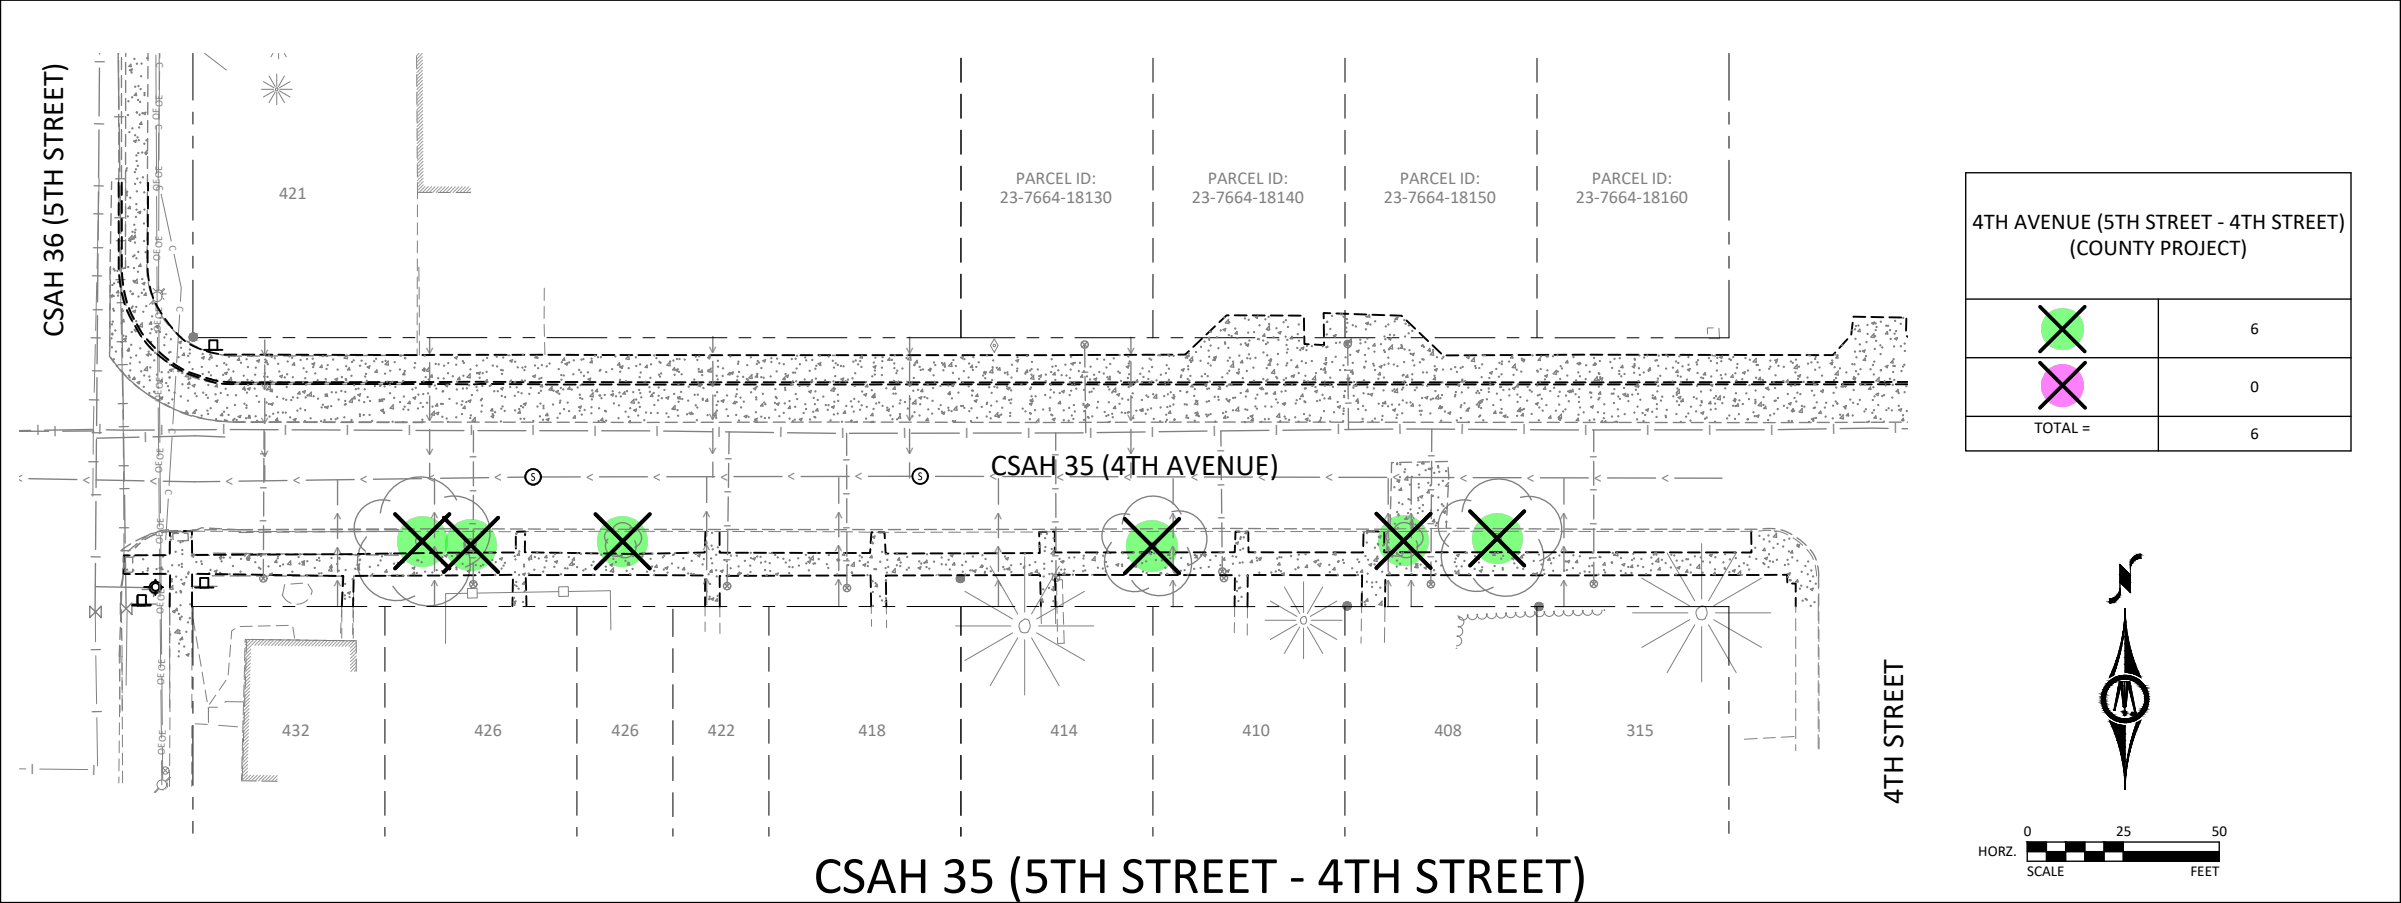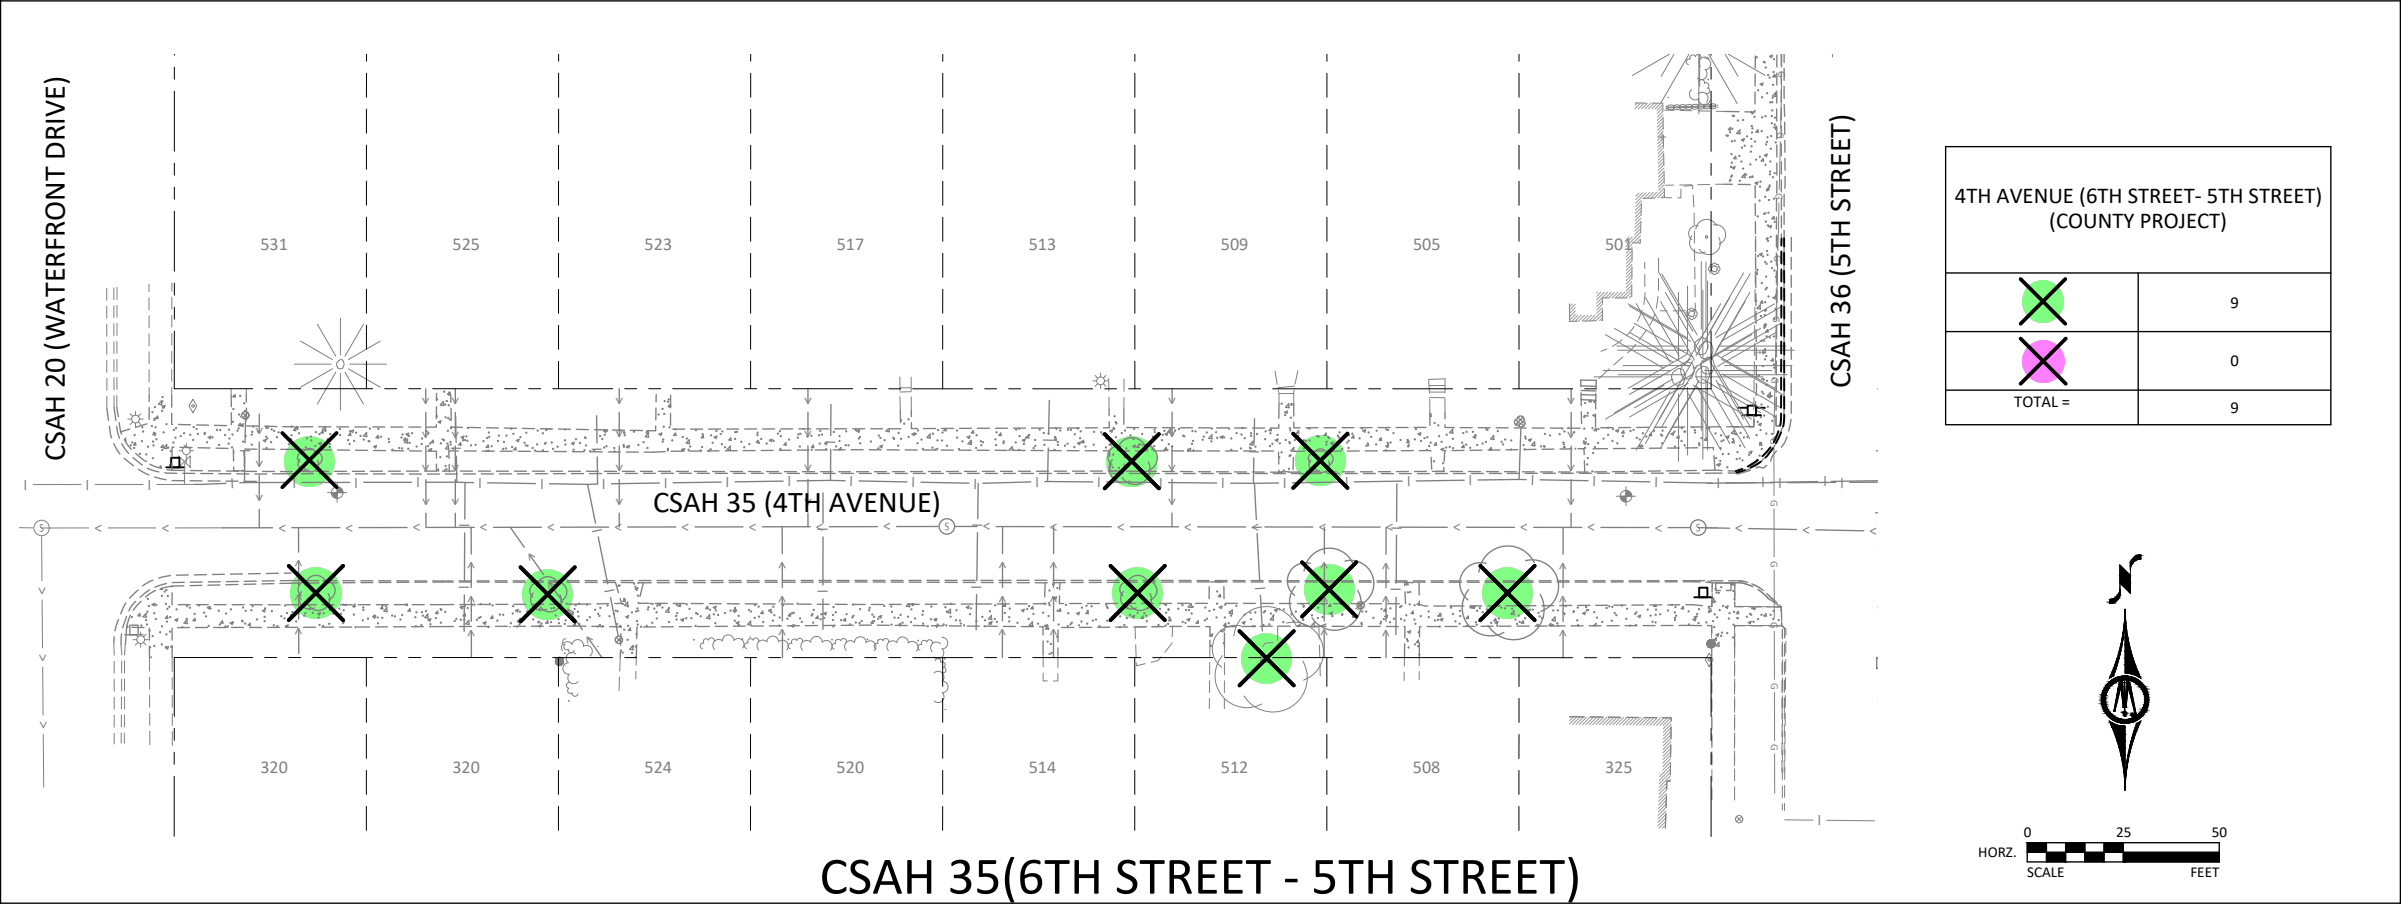- NOTES:
- ALL TREES TO BE TAKEN AT A MAX HEIGHT OF 24" OR TOP OF SNOW COVER, WHICHEVER IS LESS
 - PROTECT EXISTING SIGNS AND STRUCTURES DURING CLEARING OPERATIONS.
 - TREE CLEARING TO INCLUDE HAUL AND DISPOSAL OF ALL TIMBER.




2023 - 2024 STREET IMPROVEMENT PROJECT	
TREE CLEARING	
STREET	EACH
4TH AVE	29
5TH AVE	14
6TH AVE	16
5TH STREET	8
TOTAL	67

PROJECT TOTALS

COUNTY PROJECT:	CITY PROJECT:	
31	30	 MARCH 2023 TREE REMOVAL
6	0	 NOVEMBER 2023 - MARCH 2024 TREE REMOVAL
0	0.37 ACRES	 NOVEMBER 2023 - MARCH 2024 TREE REMOVAL
COUNTY TOTAL	CITY TOTAL	
37 TREES	30 TREES 0.37 ACRES	
PROJECT TOTALS		
67 TREES 0.37 ACRES		

- NOTES:
- ALL TREES TO BE TAKEN AT A MAX HEIGHT OF 24" OR TOP OF SNOW COVER, WHICHEVER IS LESS
 - PROTECT EXISTING SIGNS AND STRUCTURES DURING CLEARING OPERATIONS.
 - TREE CLEARING TO INCLUDE HAUL AND DISPOSAL OF ALL TIMBER.

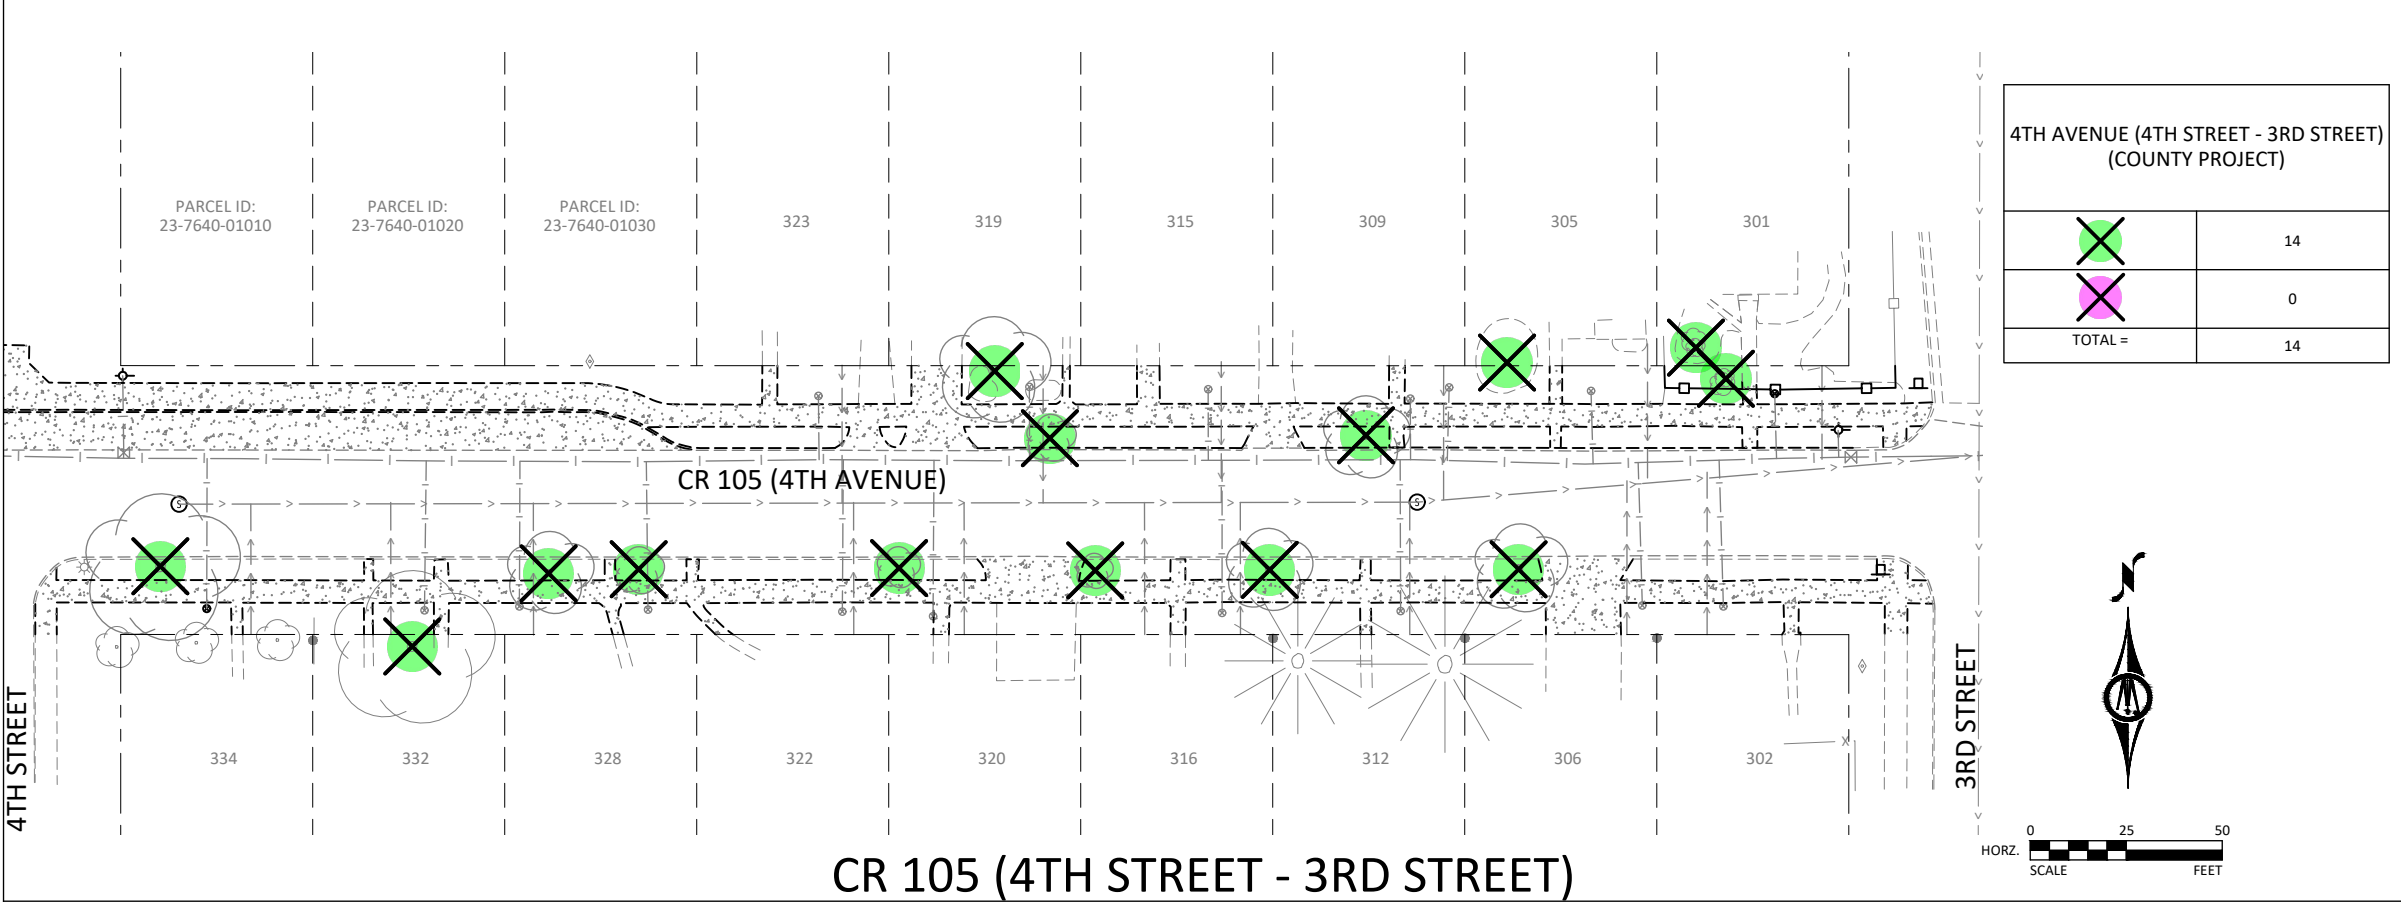


2023 - 2024 STREET IMPROVEMENT PROJECT	
TREE CLEARING	
STREET	EACH
4TH AVE	29
5TH AVE	14
6TH AVE	16
5TH STREET	8
TOTAL	67



PROJECT TOTALS



COUNTY PROJECT:	CITY PROJECT:	
31	30	MARCH 2023 TREE REMOVAL
6	0	NOVEMBER 2023 - MARCH 2024 TREE REMOVAL
0	0.37 ACRES	NOVEMBER 2023 - MARCH 2024 TREE REMOVAL
COUNTY TOTAL	CITY TOTAL	
37 TREES	30 TREES 0.37 ACRES	
PROJECT TOTALS		
67 TREES 0.37 ACRES		

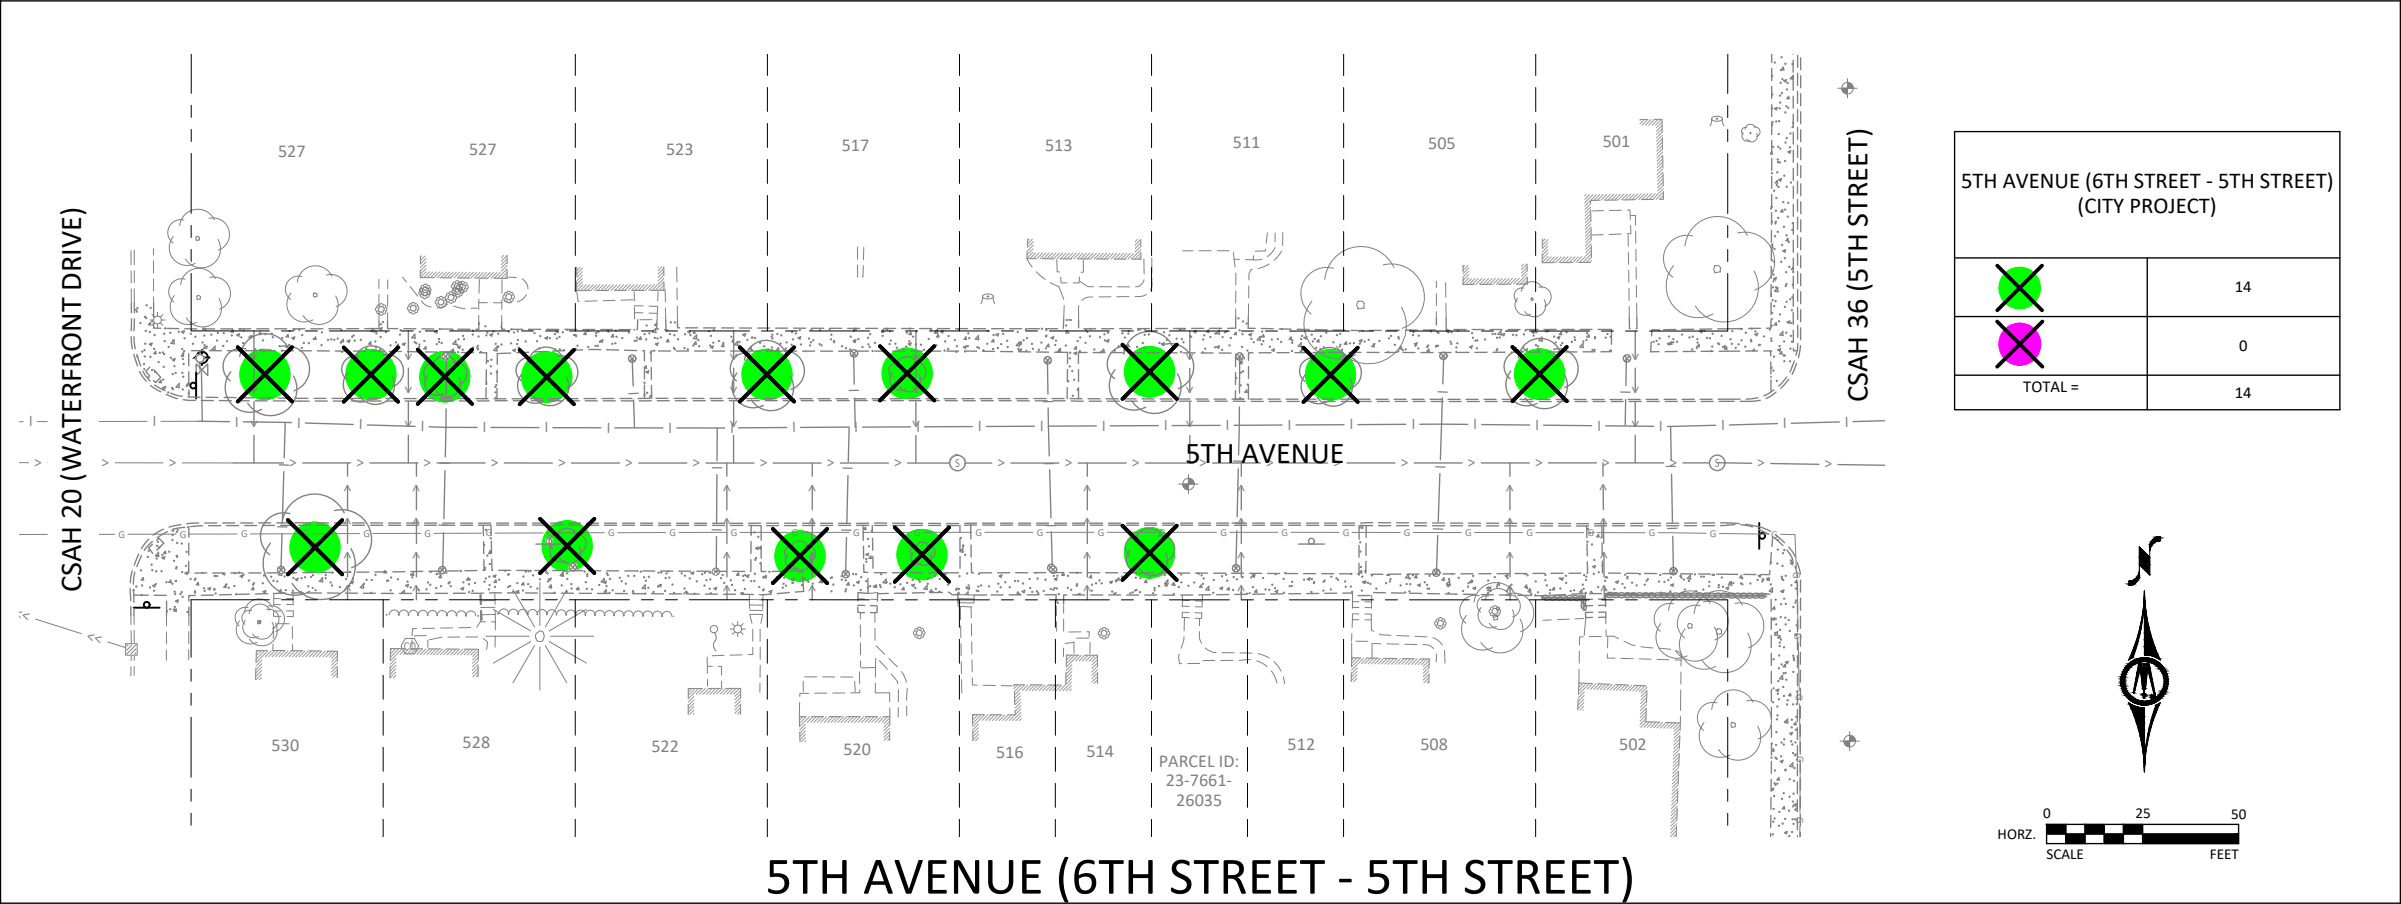

- NOTES:
- ALL TREES TO BE TAKEN AT A MAX HEIGHT OF 24" OR TOP OF SNOW COVER, WHICHEVER IS LESS
 - PROTECT EXISTING SIGNS AND STRUCTURES DURING CLEARING OPERATIONS.
 - TREE CLEARING TO INCLUDE HAUL AND DISPOSAL OF ALL TIMBER.


H:\TWOHARB_CI_MN\001127379\CAD\C3D\FGR-127379-Tree Removals - 4th Avenue.dwg 2/21/2023 5:54:34 PM

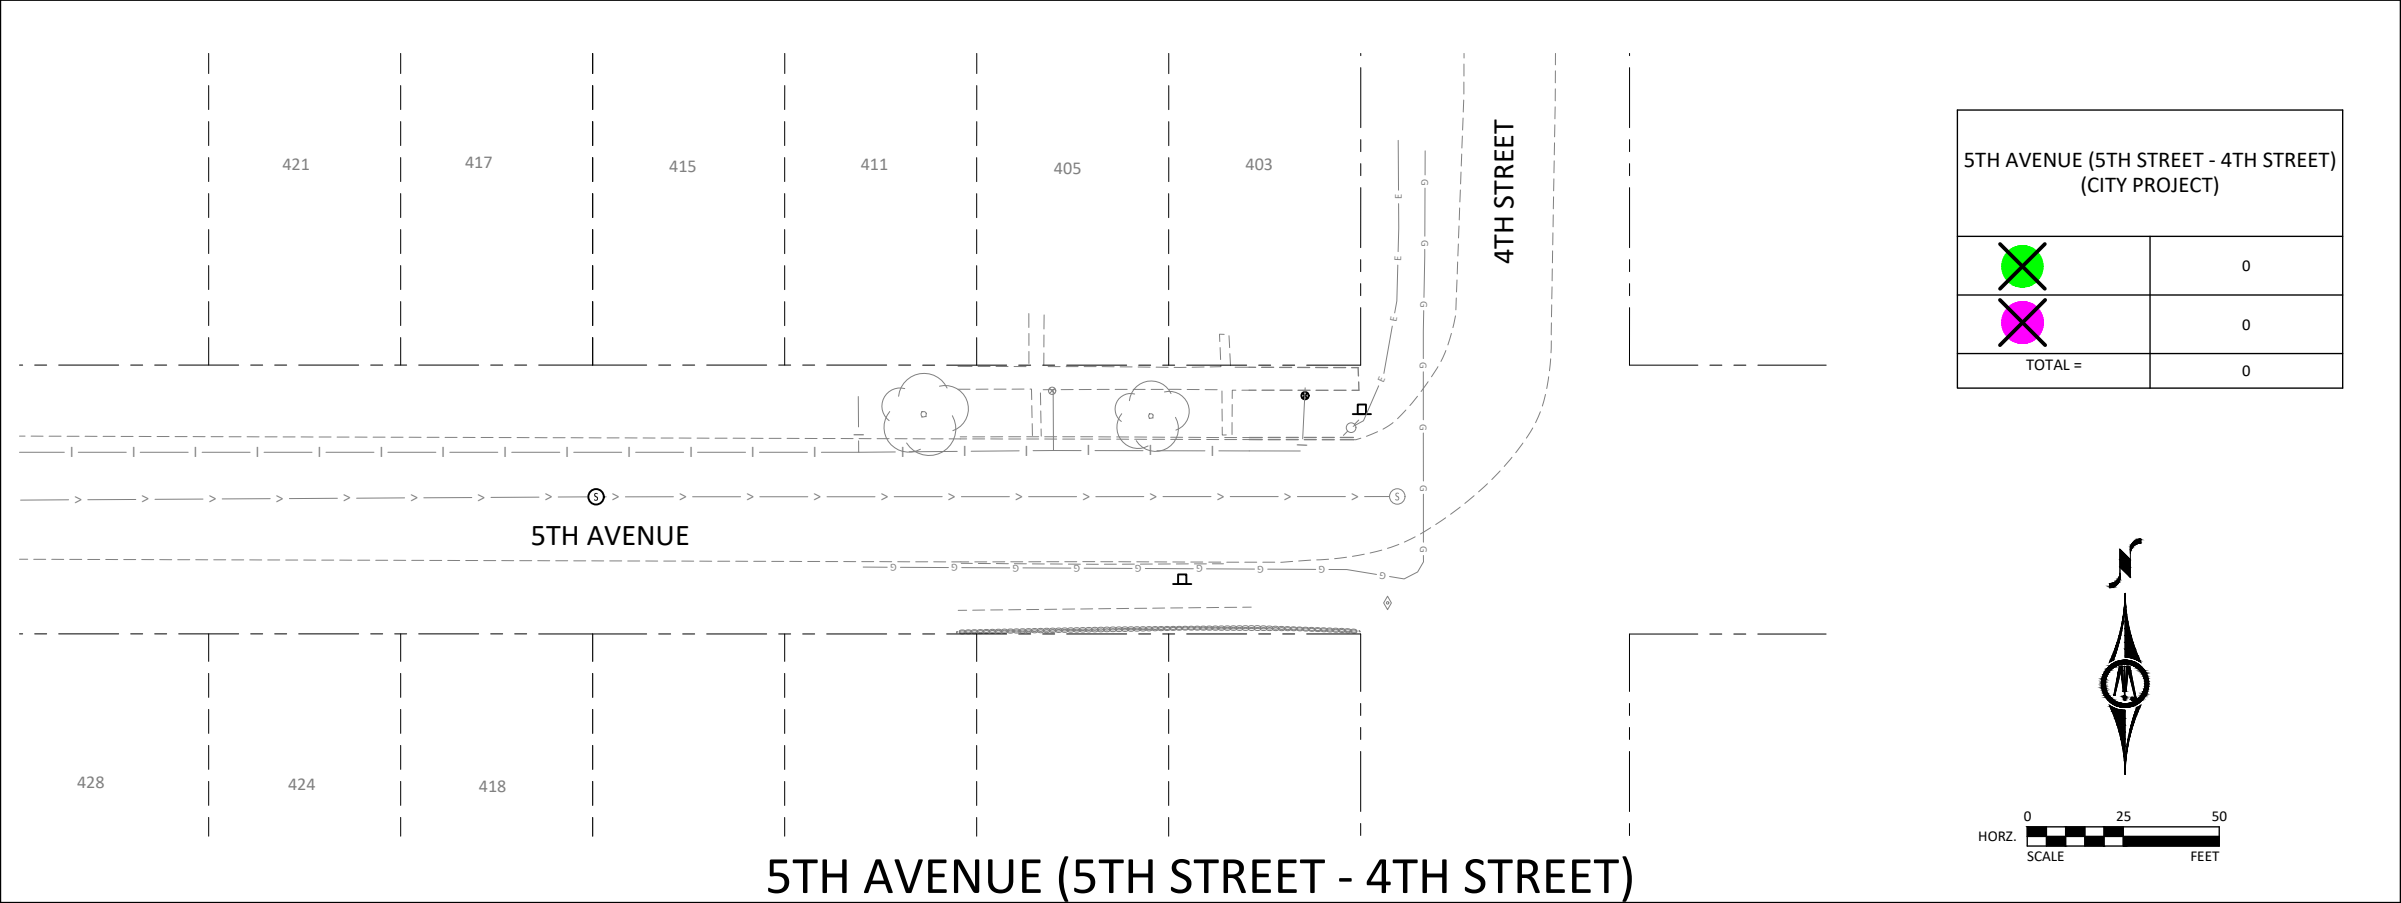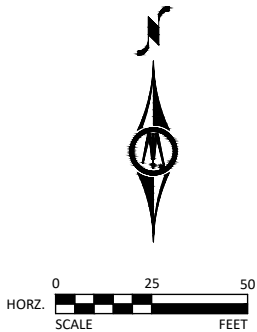

5TH AVENUE (6TH STREET - 5TH STREET) (CITY PROJECT)	
	14
	0
TOTAL =	14



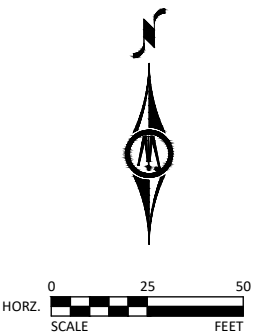


5TH AVENUE (5TH STREET - 4TH STREET) (CITY PROJECT)	
	0
	0
TOTAL =	0





2023 - 2024 STREET IMPROVEMENT PROJECT	
TREE CLEARING	
STREET	EACH
4TH AVE	29
5TH AVE	14
6TH AVE	16
5TH STREET	8
TOTAL	67

PROJECT TOTALS

COUNTY PROJECT:	CITY PROJECT:	
31	30	 MARCH 2023 TREE REMOVAL
6	0	 NOVEMBER 2023 - MARCH 2024 TREE REMOVAL
0	0.37 ACRES	 NOVEMBER 2023 - MARCH 2024 TREE REMOVAL
COUNTY TOTAL	CITY TOTAL	
37 TREES	30 TREES 0.37 ACRES	
PROJECT TOTALS		
67 TREES 0.37 ACRES		

- NOTES:
- ALL TREES TO BE TAKEN AT A MAX HEIGHT OF 24" OR TOP OF SNOW COVER, WHICHEVER IS LESS
 - PROTECT EXISTING SIGNS AND STRUCTURES DURING CLEARING OPERATIONS.
 - TREE CLEARING TO INCLUDE HAUL AND DISPOSAL OF ALL TIMBER.

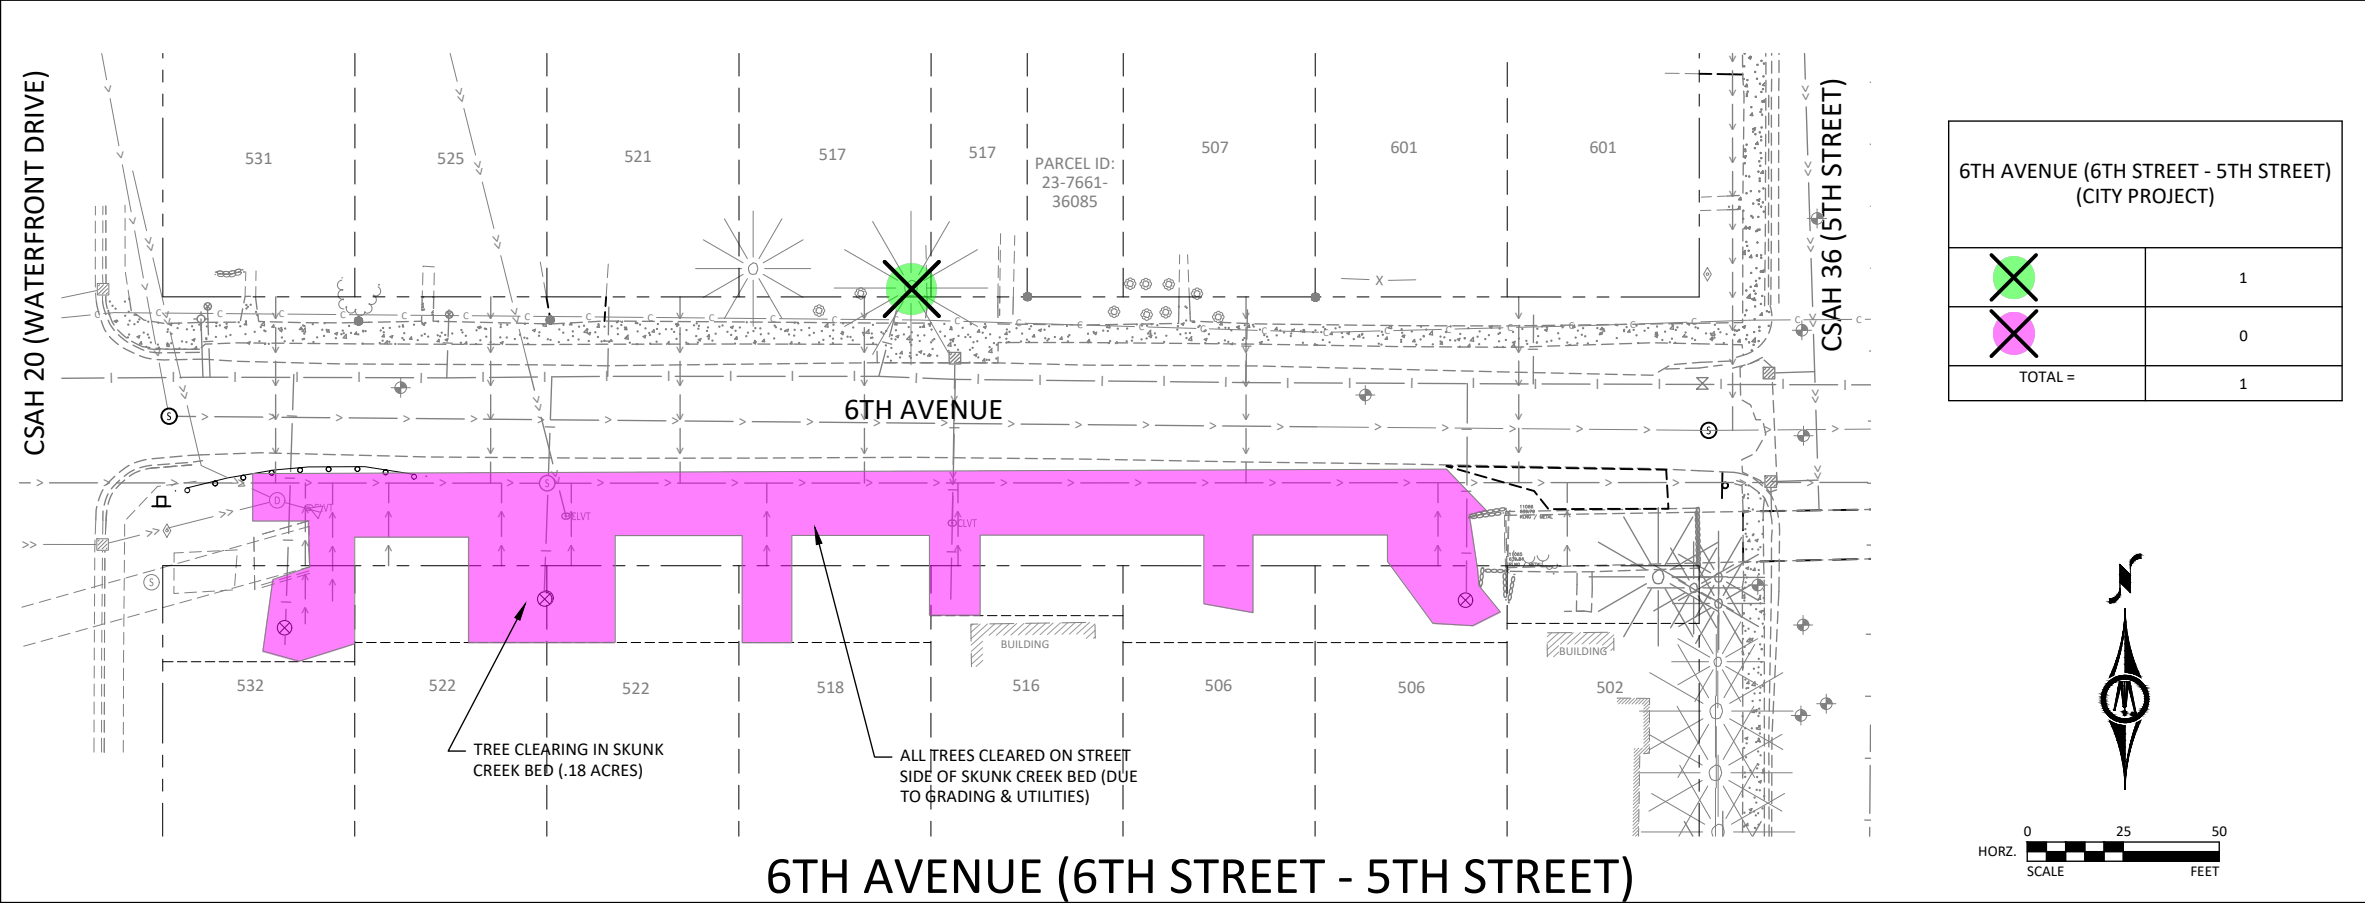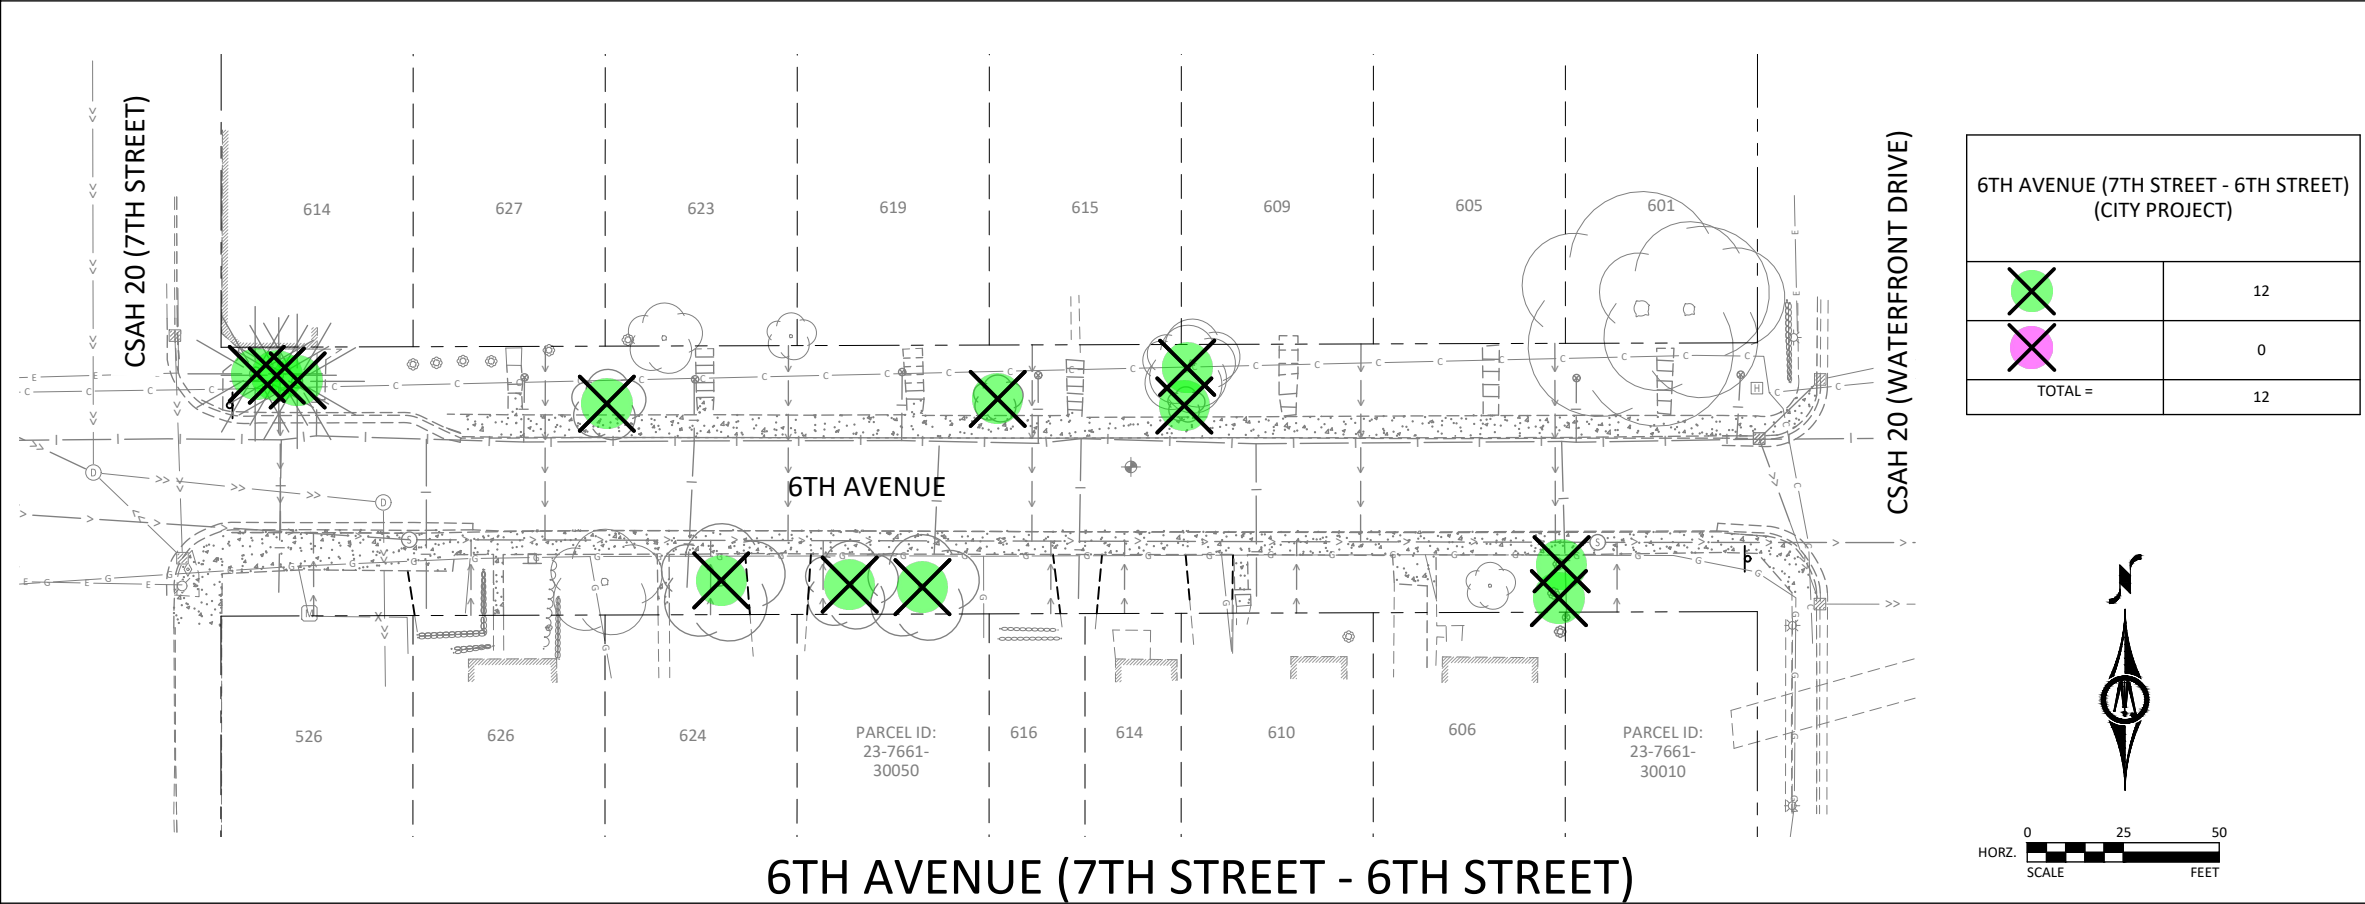


2023 - 2024 STREET IMPROVEMENT PROJECT	
TREE CLEARING	
STREET	EACH
4TH AVE	29
5TH AVE	14
6TH AVE	16
5TH STREET	8
TOTAL	67

PROJECT TOTALS

COUNTY PROJECT:	CITY PROJECT:	
31	30	MARCH 2023 TREE REMOVAL
6	0	NOVEMBER 2023 - MARCH 2024 TREE REMOVAL
0	0.37 ACRES	NOVEMBER 2023 - MARCH 2024 TREE REMOVAL
COUNTY TOTAL		CITY TOTAL
37 TREES		30 TREES 0.37 ACRES
PROJECT TOTALS		
67 TREES 0.37 ACRES		

- NOTES:
- ALL TREES TO BE TAKEN AT A MAX HEIGHT OF 24" OR TOP OF SNOW COVER, WHICHEVER IS LESS
 - PROTECT EXISTING SIGNS AND STRUCTURES DURING CLEARING OPERATIONS.
 - TREE CLEARING TO INCLUDE HAUL AND DISPOSAL OF ALL TIMBER.

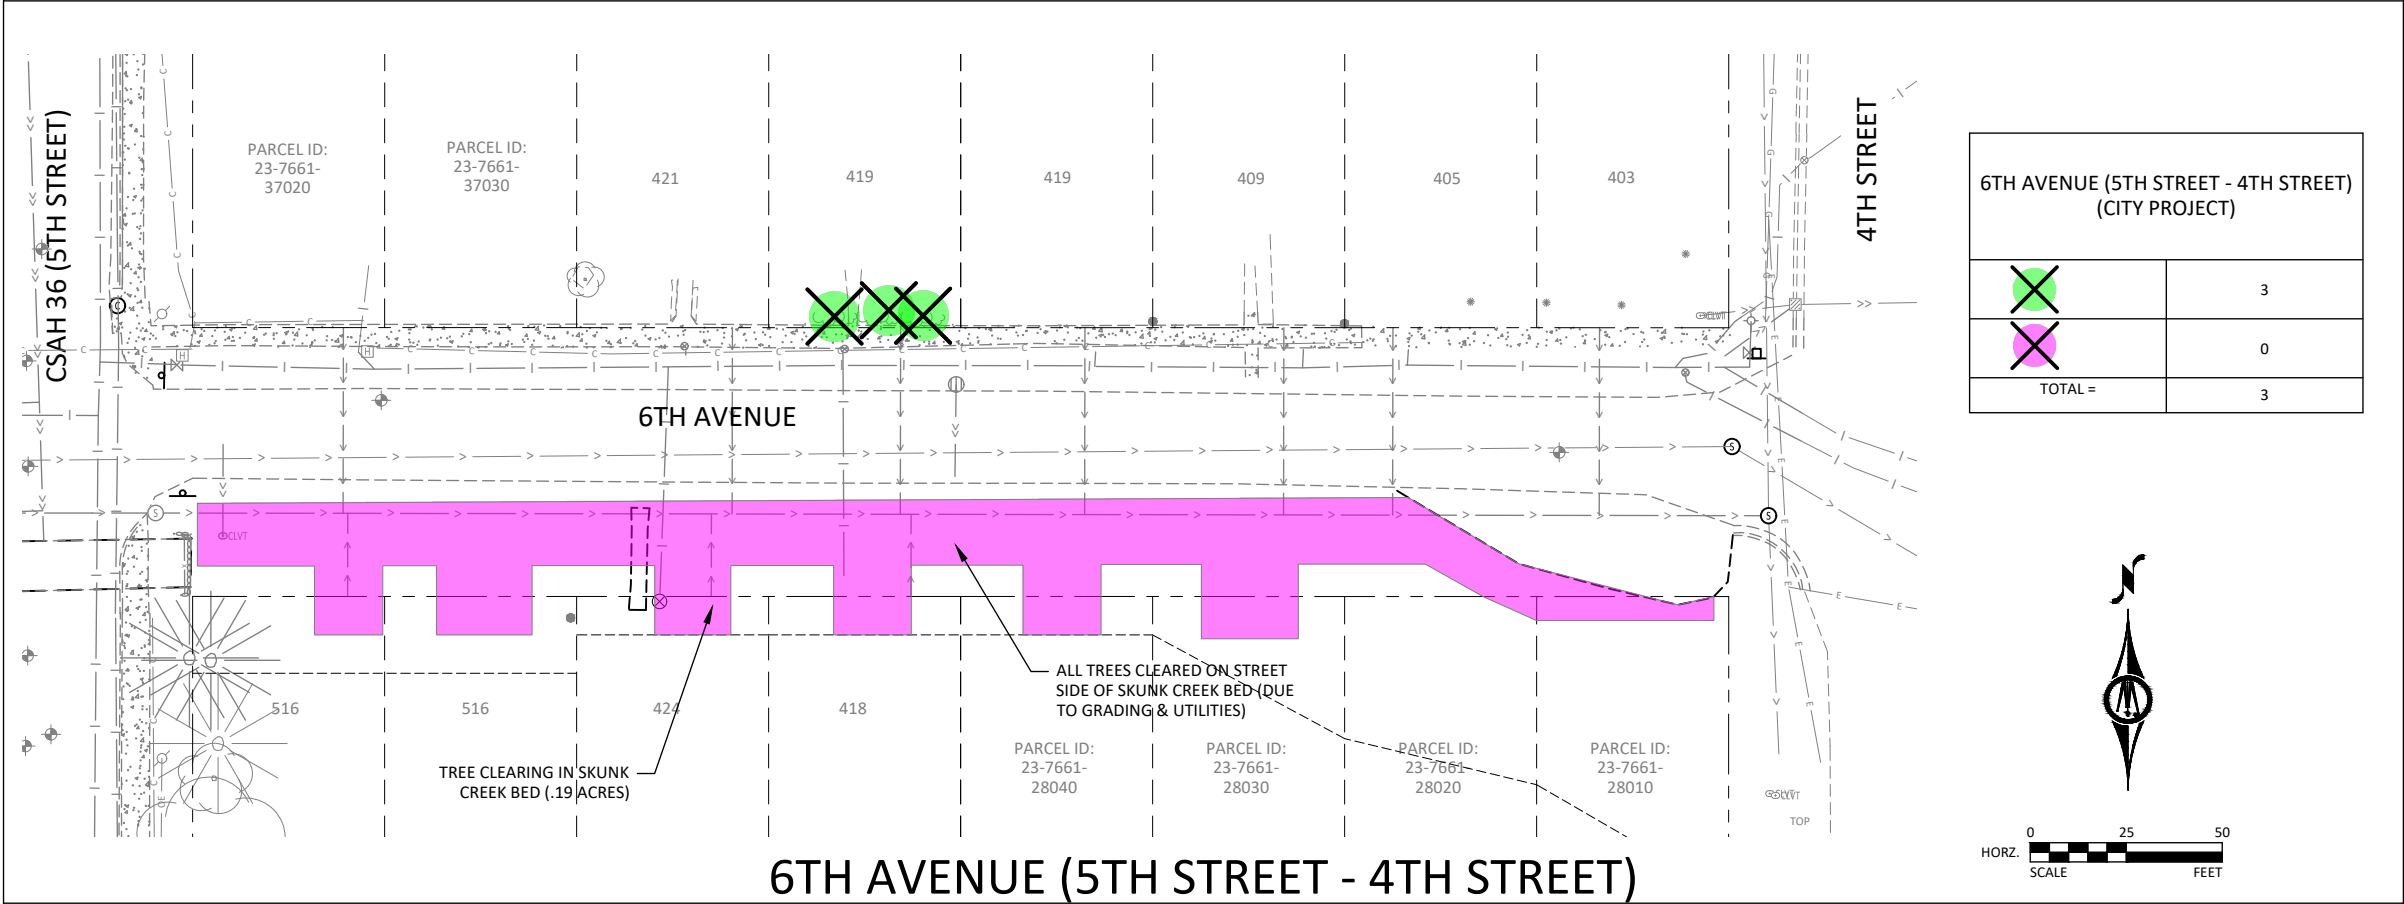

2023 - 2024 STREET IMPROVEMENT PROJECT	
TREE CLEARING	
STREET	EACH
4TH AVE	29
5TH AVE	14
6TH AVE	16
5TH STREET	8
TOTAL	67

PROJECT TOTALS

COUNTY PROJECT:	CITY PROJECT:	
31	30	MARCH 2023 TREE REMOVAL
6	0	NOVEMBER 2023 - MARCH 2024 TREE REMOVAL
0	0.37 ACRES	NOVEMBER 2023 - MARCH 2024 TREE REMOVAL
COUNTY TOTAL		CITY TOTAL
37 TREES		30 TREES 0.37 ACRES
PROJECT TOTALS		
67 TREES		0.37 ACRES

- NOTES:
- ALL TREES TO BE TAKEN AT A MAX HEIGHT OF 24" OR TOP OF SNOW COVER, WHICHEVER IS LESS
 - PROTECT EXISTING SIGNS AND STRUCTURES DURING CLEARING OPERATIONS.
 - TREE CLEARING TO INCLUDE HAUL AND DISPOSAL OF ALL TIMBER.