
Columbia River Gorge National Scenic Area

Sign Type Specifications and Schematic Details



M E E K E R & A S S O C I A T E S

128 Fifth Avenue
Fifteenth Floor
New York, NY 10011
212 646 6300


Client
Columbia River Gorge National Scenic Area

Job No.
CRG-187



Description
Sign type specifications

Date
07.10.1991

Pages
37

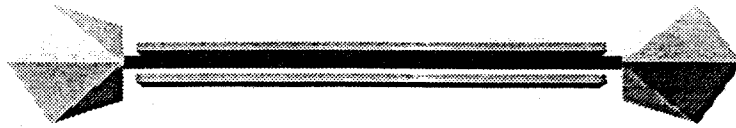

1 Plan view

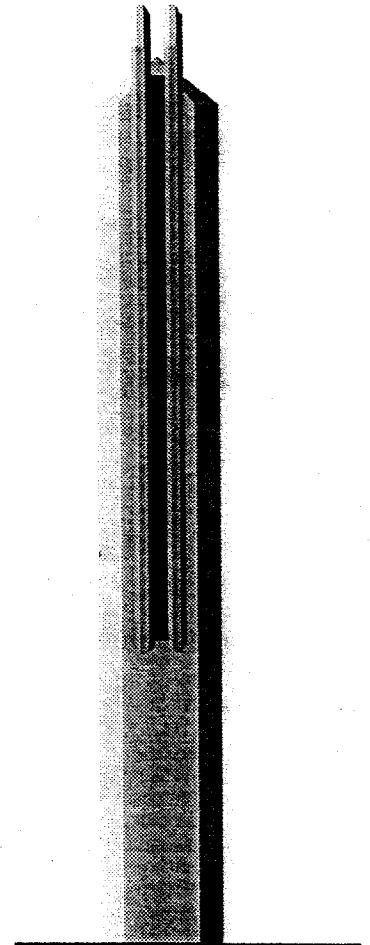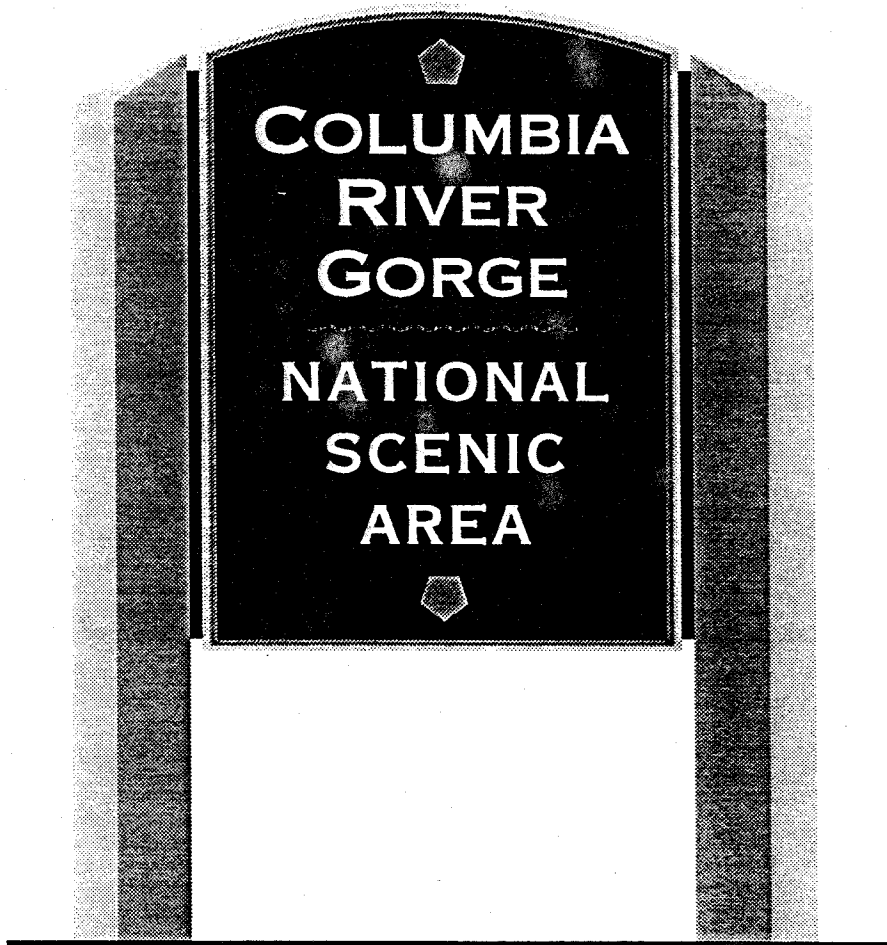

2 Front view

3 Side view

Capital letter height (H)	Post size (P)	Height above ground level (HAGL)	Panel thickness (T)	Panel border (B)
6"	14"	36"	3"	3"
8"	24"	54"	3"	4"
12"	30"	72"	4"	6"

M E E K E R & A S S O C I A T E S
 126 Fifth Avenue
 Fifteenth Floor
 New York, NY 10011
 212 645 6300

Subject
Main identification
 View
Plan, front, side
 Scale
Not to scale


Page
1 of
37
 Date
01.10.1991
 Revised

Client
Columbia River Gorge National Scenic Area


Notes
 • Graphics layout: grid series A

Job No.
CRG-107
 By
Peter Readijk
 Description
Final presentation
 Checked

• Construction: mounting specifications M1

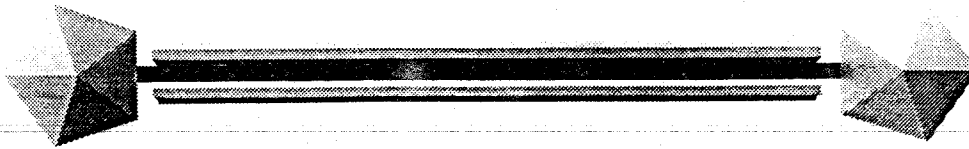

1 Plan view

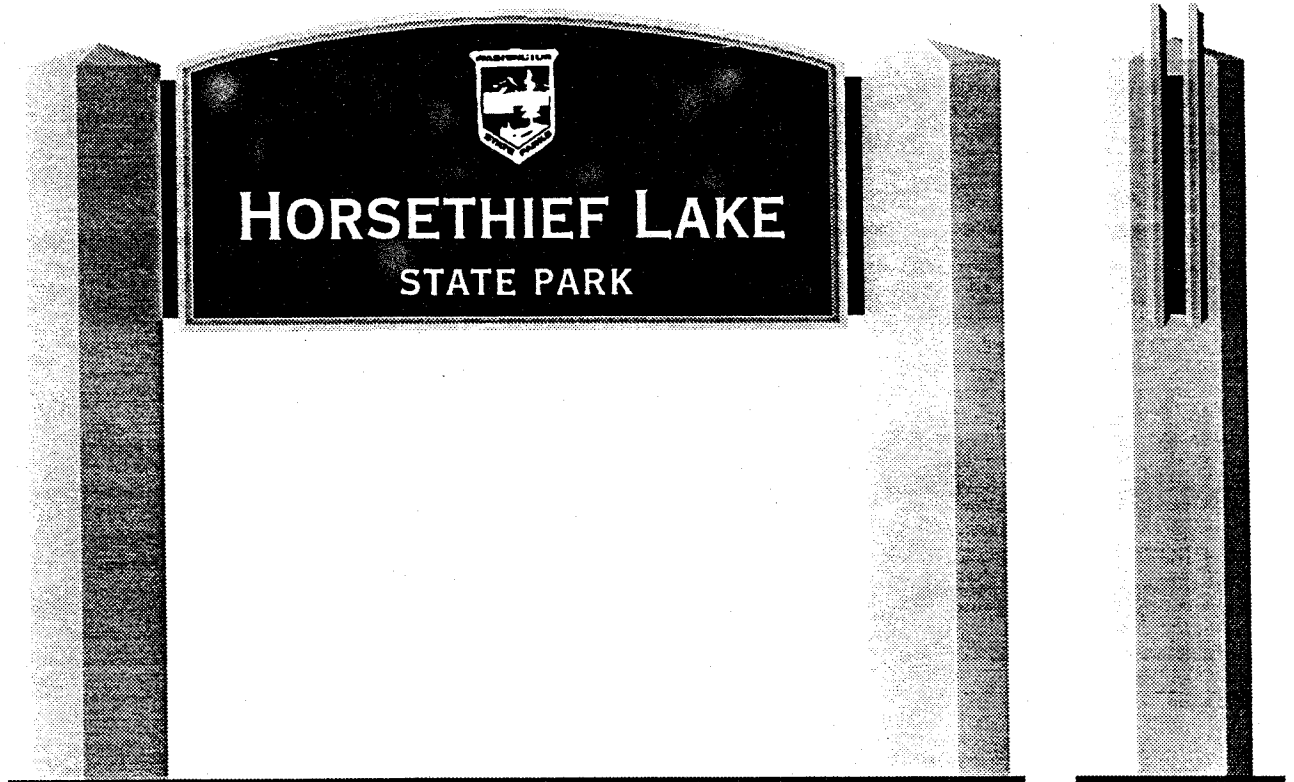

2 Front view


3 Side view

Capital letter height (H)	Post size (P)	Height above ground level (HAGL)	Panel thickness (T)	Panel border (B)
8"	26"	48"*	2-3"	4" —

*Specify relative to grade on a site-by-site basis.

M E E K E R & A S S O C I A T E S		Subject	Page	of
126 Fifth Avenue		Facility identification, double post	3	37
Fifteenth Floor		View	Date	
New York, NY 10011		Plan, front, side	01 . 10 . 1991	
212 645 6300		Scale	Revised	
		Not to scale		
Client		Notes		
Columbia River Gorge National Scenic Area		• Graphics layout : grid series B		
Job No.	Description	• Construction : mounting specifications M2		
CRG-107	Final presentation			
By	Checked			
Peter Reedijk				

1 Plan view

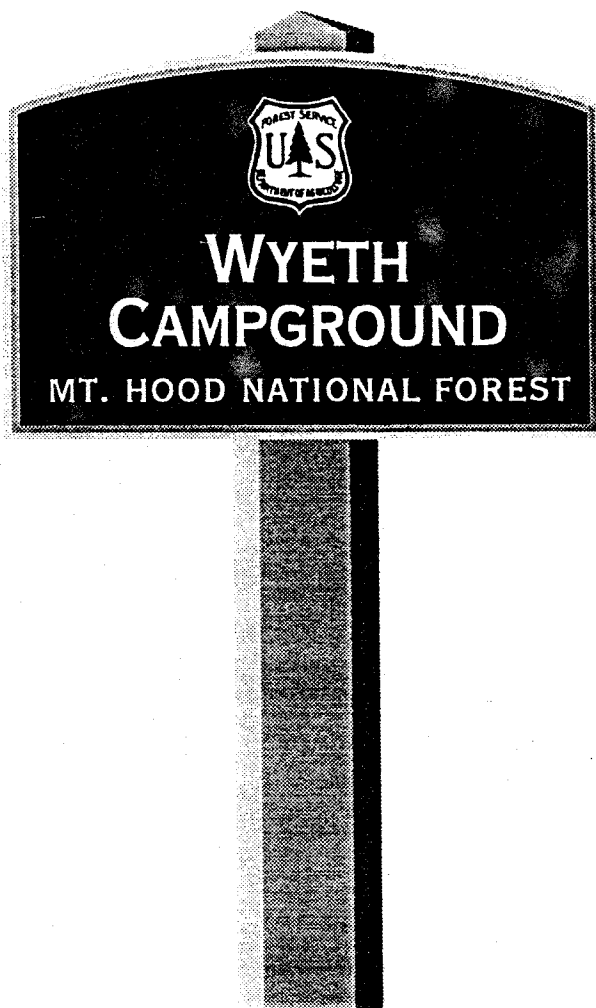

2 Front view

3 Side view

Capital letter height (H)	Post size (P)	Height above ground level (HAGL)	Panel thickness (T)	Panel border (B)
5"	14"	72"	3"	2"
6"	18"	84"	3"	3"

M E E K E R & A S S O C I A T E S

126 Fifth Avenue
Fifteenth Floor
New York, NY 10011
212 645 6300

Client
Columbia River Gorge National Scenic Area

Job No.
CRG-107

By
Peter Reedijk

Description
Final presentation

Checked

Subject
Facility identification, single post

View
Plan, front, side

Scale
Not to scale

Notes
• Graphics layout : grid series B

• Construction : mounting specifications M2

Page
2 of
37

Date
01 . 10 . 1991

Revised



1 Front view

2 Side view

Capital letter height (H)	Post size (P)	Height above ground level (HAGL)	Panel thickness (T)	Panel border (B)
3"	8.4"	108"	3"	1"
5"	14"	132"	3"	2"

M E E K E R & A S S O C I A T E S

126 Fifth Avenue
Fifteenth Floor
New York, NY 10011
212 646 6300

Client
Columbia River Gorge National Scenic Area

Job No.
CRG-107

By
Peter Reedijk

Description
Final presentation

Checked

Subject
Facility identification, flag

View
Plan, front, side

Scale
Not to scale

Notes
• Graphics layout : grid series C



• Construction : mounting specifications M4

Page
4 of **37**

Date
01 . 10 . 1991

Revised

1 Plan view

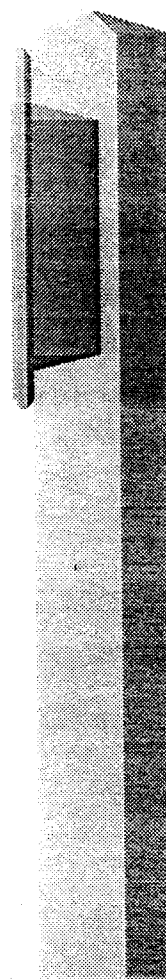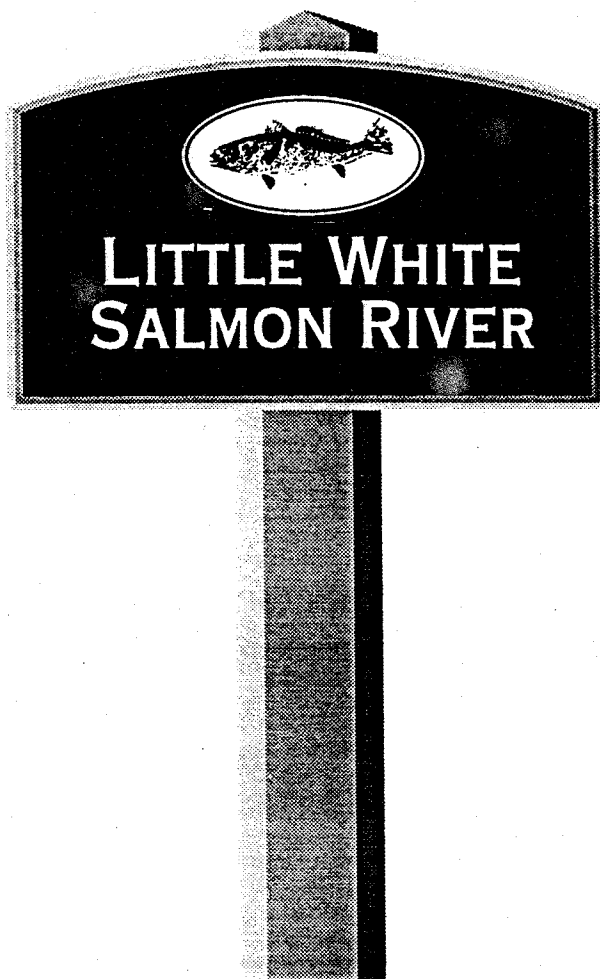

2 Front view

3 Side view

Capital letter height (H)	Post size (P)	Height above ground level (H-AGL)	Panel thickness (T)	Panel border (B)
5"	15"	72"	3"	2"
6"	18"	84"	3"	3"

MEEKER & ASSOCIATES

126 Fifth Avenue
Fifteenth Floor
New York, NY 10011
212 645 6300

Client
Columbia River Gorge National Scenic Area

Job No.
CRG-107

By
Peter Reedijk

Description
Final presentation

Checked

Subject
Feature identification, single post

View
Plan, front, side

Scale
Not to scale

Notes
• Graphics layout: grid series B

• Construction: mounting specifications M2

Page
5 of 37

Date
01.10.1991

Revised

HOOD RIVER COUNTY HISTORICAL MUSEUM



1 Front view

2 Side view

Capital letter height (H)	Post size (P)	Height above ground level (HAGL)	Panel thickness (T)	Panel border (B)
3"	8.4"	108"	3"	1"
5"	14"	132"	3"	1.5"

M E E K E R & A S S O C I A T E S

126 Fifth Avenue
Fifteenth Floor
New York, NY 10011
212 645 6300

Client
Columbia River Gorge National Scenic Area

Job No.
CRG-107

By
Peter Reedijk

Description
Final presentation

Checked

Subject
Feature identification, flag

View
Plan, front, side

Scale
Not to scale

Notes
• Graphics layout : grid series C


• Construction : mounting specifications M4

Page
6 of **37**


Date
01.10.1991

Revised

1 Plan view

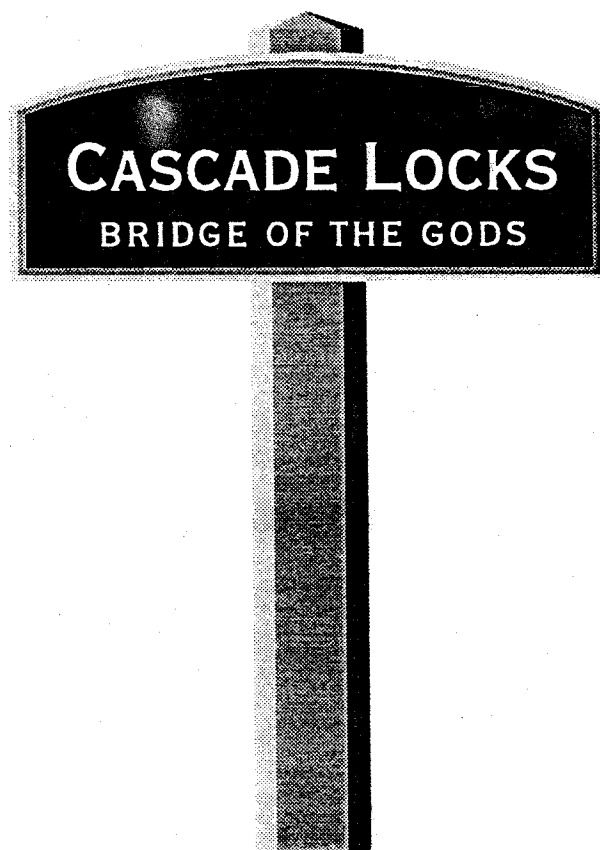

2 Front view

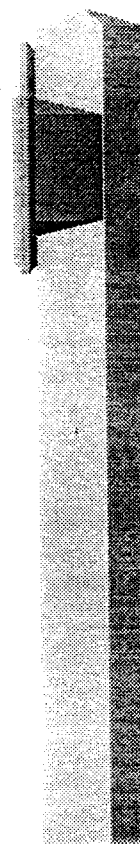

3 Side view

Capital letter height (H)	Post size (P)	Height above ground level (HAGL)	Panel thickness (T)	Panel border (B)
5"	15"	72"	3"	2"

MEEKER & ASSOCIATES

126 Fifth Avenue
Fifteenth Floor
New York, NY 10011
212 645 6300

Client
Columbia River Gorge National Scenic Area

Job No.
CRG-107

By
Peter Reedijk

Description
Final presentation

Checked

Subject
Urban area entry, single post

View
Plan, front, side

Scale
Not to scale



Notes
• Graphics layout : grid series B

• Construction : mounting specifications M2

Page
7 of
37

Date
01.10.1991

Revised

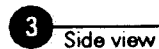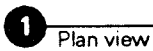


***Specify relative to grade on a site-by-site basis.**

By
Peter Reedijk

Checked

1 Plan view

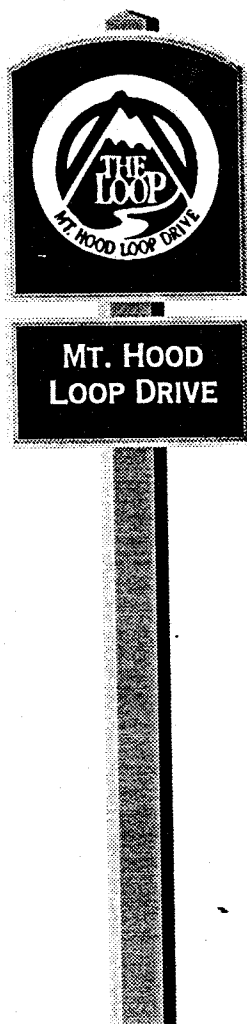

2 Front view

3 Side view

Panel size (H)	Post size (P)	Height above ground level (HAGL)	Panel thickness (T)	Panel border (B)
18"	5"	72"	1"	1"
24"	7"	72"	2"	1.5"
30"	9"	84"	2"	2"

M E E K E R & A S S O C I A T E S

126 Fifth Avenue
Fifteenth Floor
New York, NY 10011
212 645 6300

Subject
Route marker, single post

Page
9 of **37**

View
Plan, front, side

Date
01 . 10 . 1991

Scale
Not to scale

Revised

Client
Columbia River Gorge National Scenic Area

Notes
• Graphics layout : grid series E

Job No.
CRG-107


Description
Final presentation

• Construction : mounting specifications M5

By
Peter Reedijk

Checked

1 Plan view

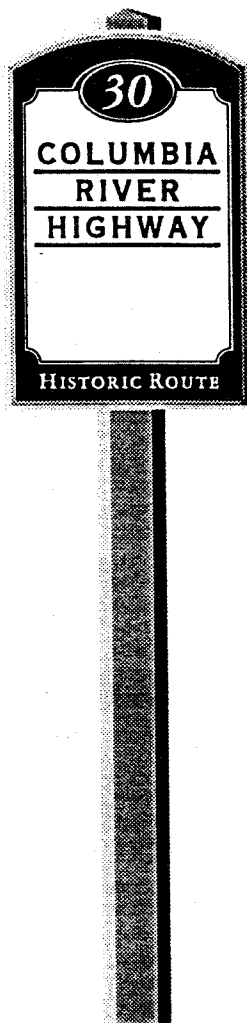

2 Front view

3 Side view

Panel Size (H)	Post size (P)	Height above ground level (HAGL)	Panel thickness (T)	Panel border (B)
18"	5"	72"	1"	1"
24"	7"	72"	2"	1.5"
30"	9"	84"	2"	2"

M E E K E R & A S S O C I A T E S
 126 Fifth Avenue
 Fifteenth Floor
 New York, NY 10011
 212 645 6300

Subject Scenic highway marker, single post Page 10 of 37
 View Plan, front, side Date 01.10.1991
 Scale Not to scale Revised

Client
Columbia River Gorge National Scenic Area

Notes
 • Graphics layout : grid series G



Job No. Description
CRG-107 Final presentation

• Construction : mounting specifications M5

By
Peter Reedijk

Checked

1 Plan view

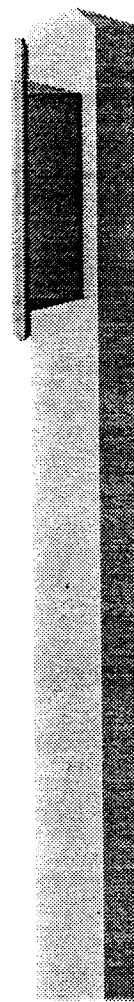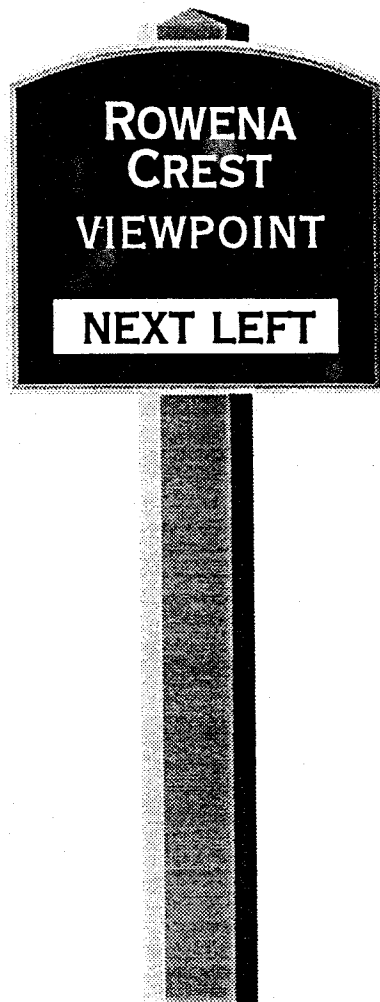

2 Front view

3 Side view

Capital letter height (H)	Post size (P)	Height above ground level (HAGL)	Panel thickness (T)	Panel border (B)
4"	12"	84"	2"	2"
5"	12"	84"	2"	2.5"

MEEKER & ASSOCIATES
 126 Fifth Avenue
 Fifteenth Floor
 New York, NY 10011
 212 645 6300

Client
Columbia River Gorge National Scenic Area

Job No.
CRG-107

By
Peter Reedijk


Description
Final presentation
 Checked

Subject
Advance directional, single post
 View
Plan, front, side
 Scale
Not to scale

Page
11
 of
37
 Date
01.10.1991
 Revised

Notes
 • Graphics layout : grid series D

• Construction : mounting specifications M5

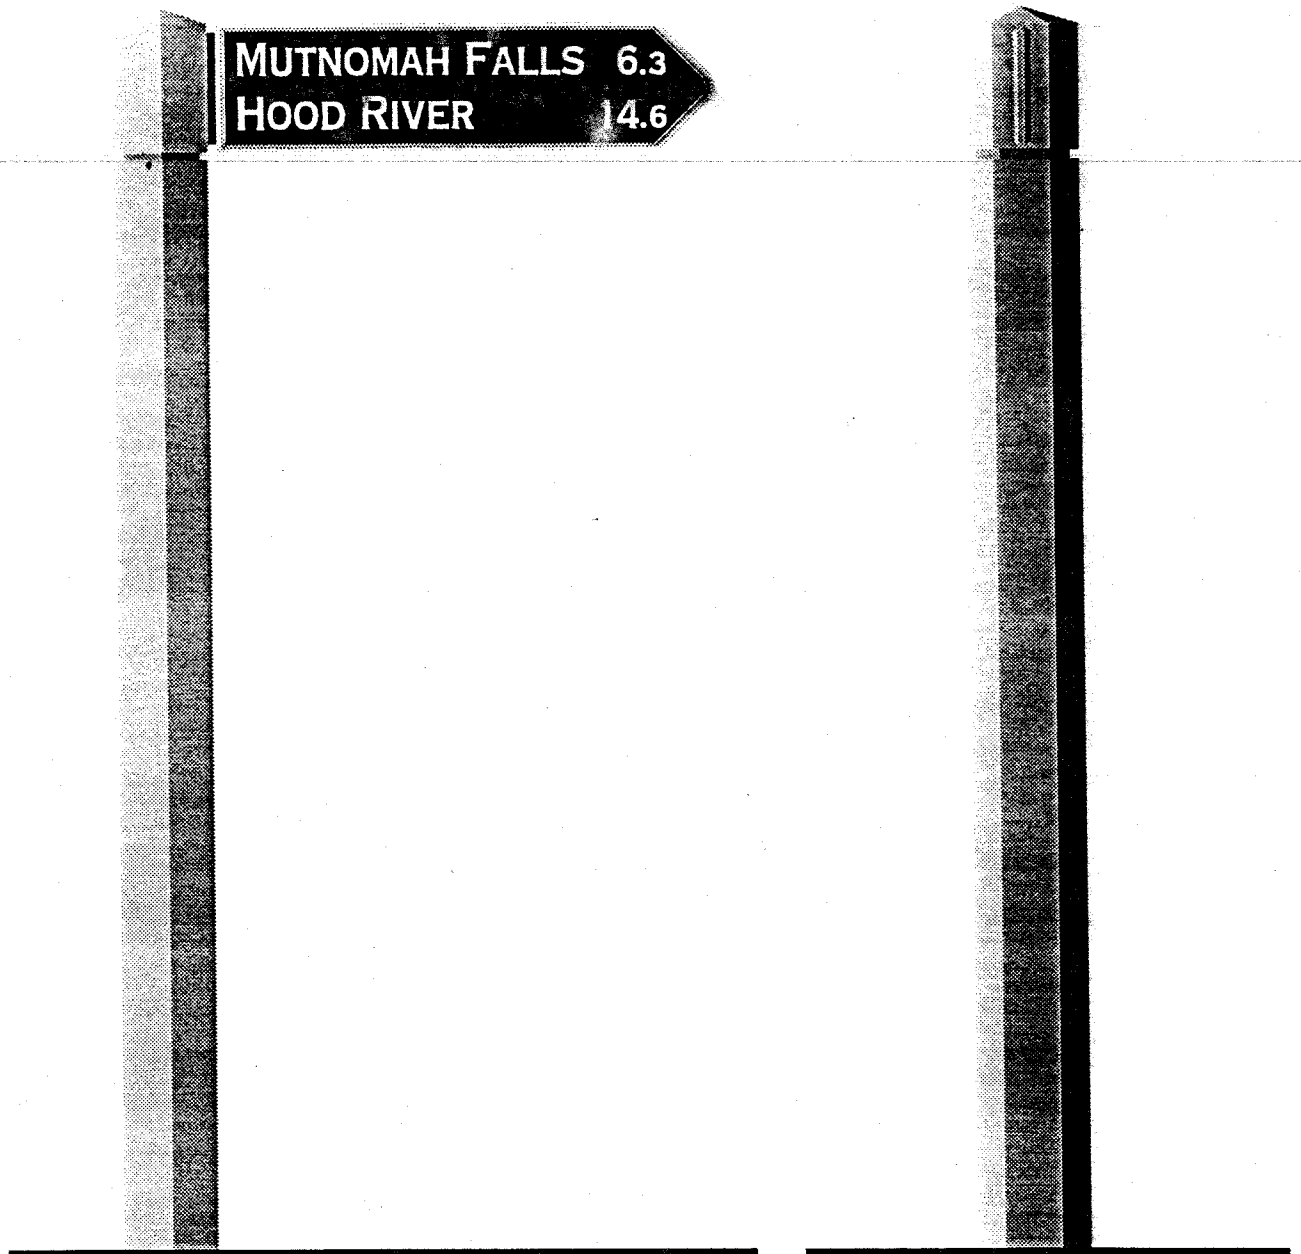

2 Front view

3 Side view

Capital letter height (H)	Post size (P)	Height above ground level (HAGL)	Panel thickness (T)	Panel border (B)	Panel length (L)
3"	9"	11' - 3"	2"	2"	39"
4"	12"	12' - 0"	3"	3"	48"

M E E K E R & A S S O C I A T E S

126 Fifth Avenue
Fifteenth Floor
New York, NY 10011
212 645 6300

Client
Columbia River Gorge National Scenic Area

Job No.
CRG-107

By
Peter Reedijk

Description
Final presentation

Checked

Subject
Directional, finger

View
Plan, front, side

Scale
Not to scale


Notes
• **Graphic layout : grid series F**

• **Construction : mounting specifications M6**

Page
12 of
37

Date
01.10.1991

Revised

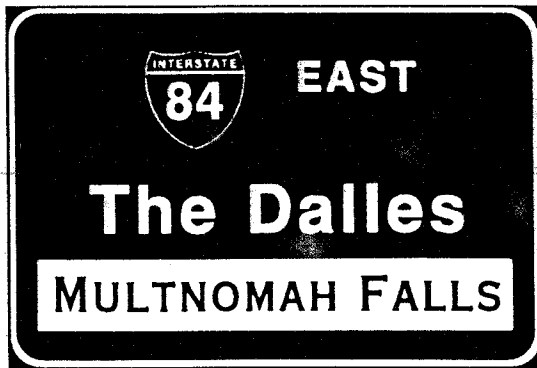


1

EXIT 36




2

EXIT 36


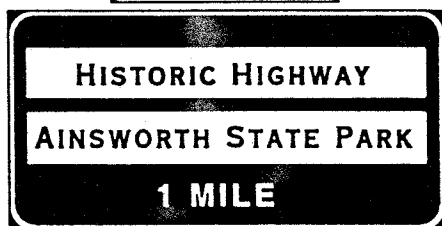


3a

EXIT 36

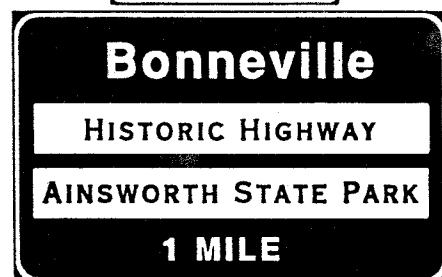

3b

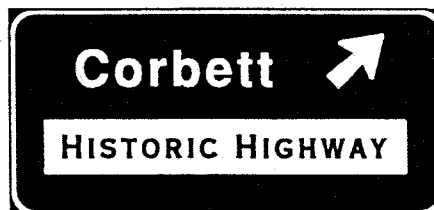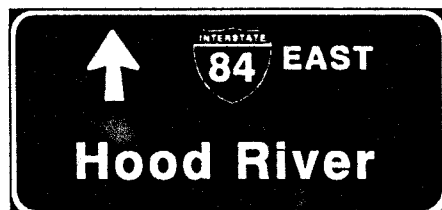

4

MEEKER & ASSOCIATES
126 Fifth Avenue
Fifteenth Floor
New York, NY 10011
212 645 6300

Client
Columbia River Gorge National Scenic Area

Job No.
CRG-107

By
Peter Reedijk


Description
Final presentation
Checked

Subject
Directional, freeway
View
Plan, front, side
Scale
Not to scale

Page
13
Date
01.10.1991
Revised

of
37

Notes
Schematic designs for freeway guide signs

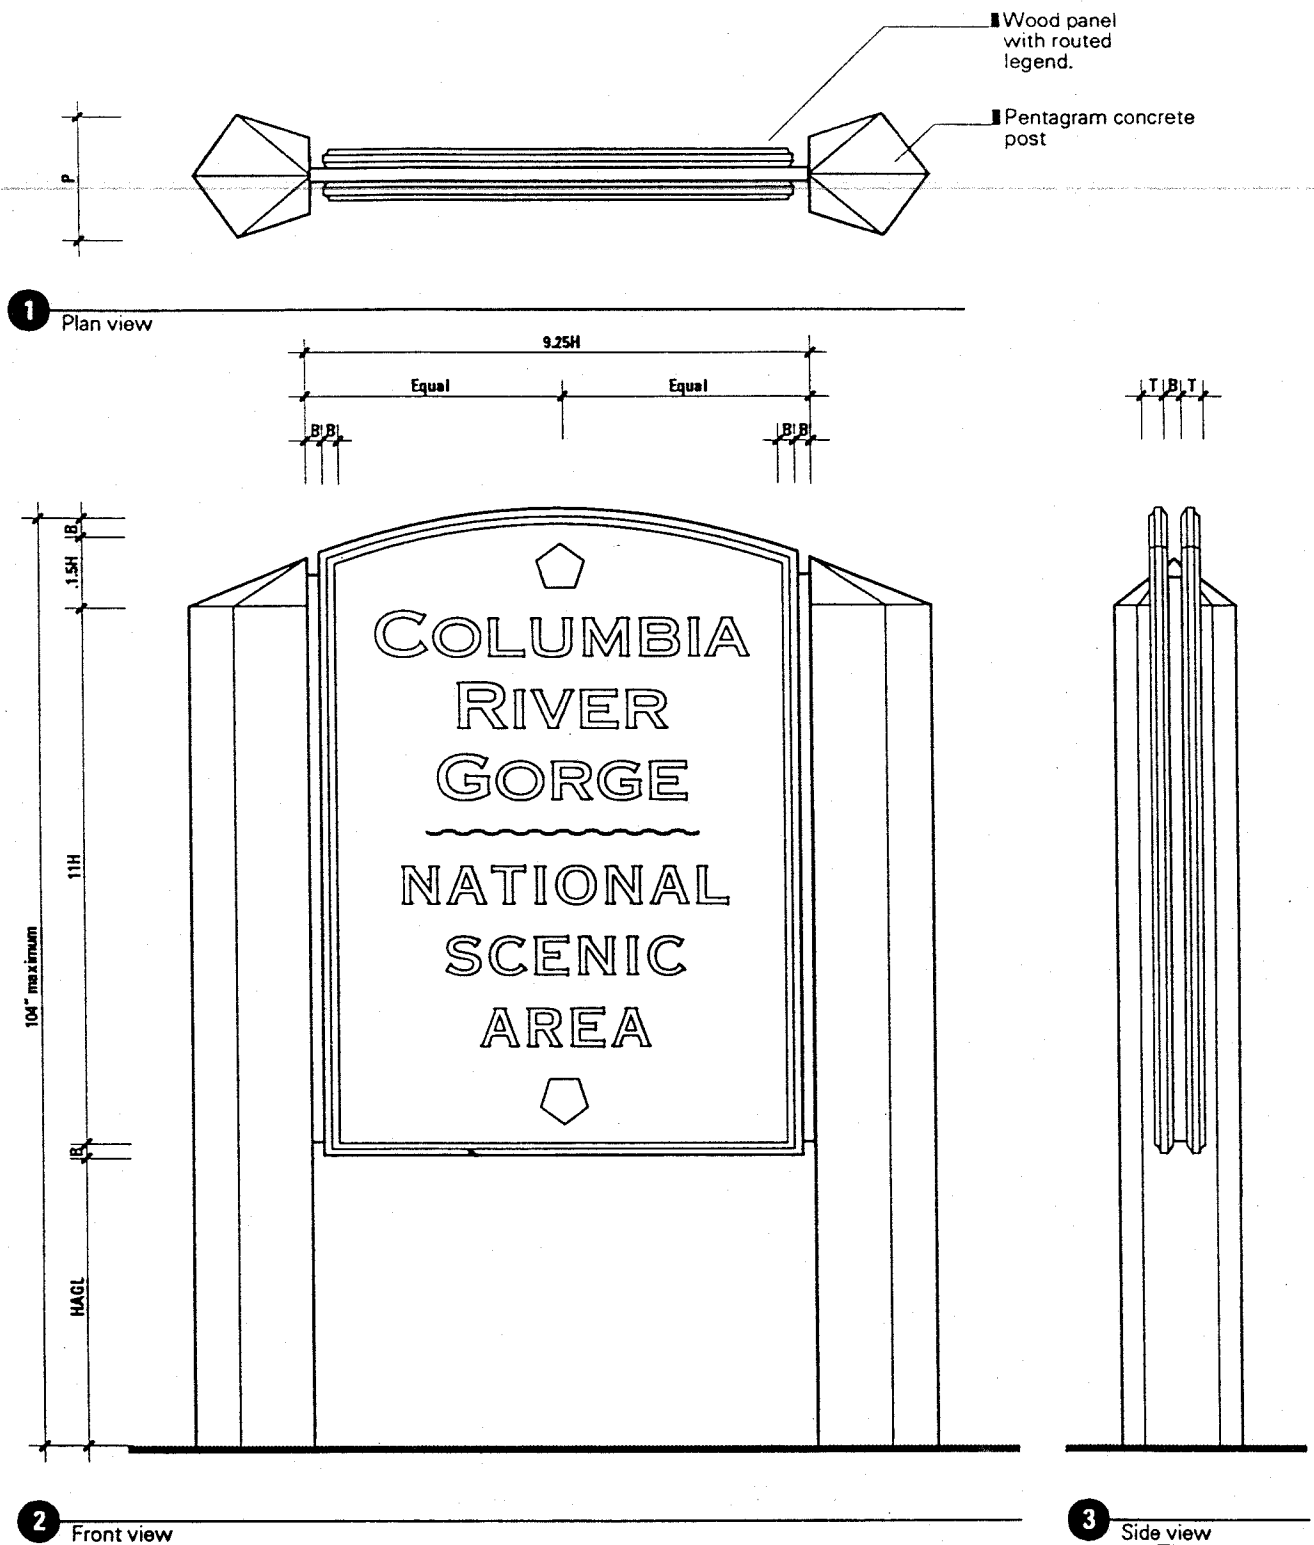

M E E K E R & A S S O C I A T E S

128 Fifth Avenue
Fiftieth Floor
New York, NY 10011
212 645 6300

Client
Columbia River Gorge National Scenic Area

Job No.
CRG-107

By
Peter Reedijk

Description
Final presentation

Checked

Subject
Main identification

View
Plan, front, side

Scale
Not to scale


Notes
• Graphics layout : grid series A

• Construction : mounting specifications M1

Page
14 of 37

Date
01.10.1991

Revised

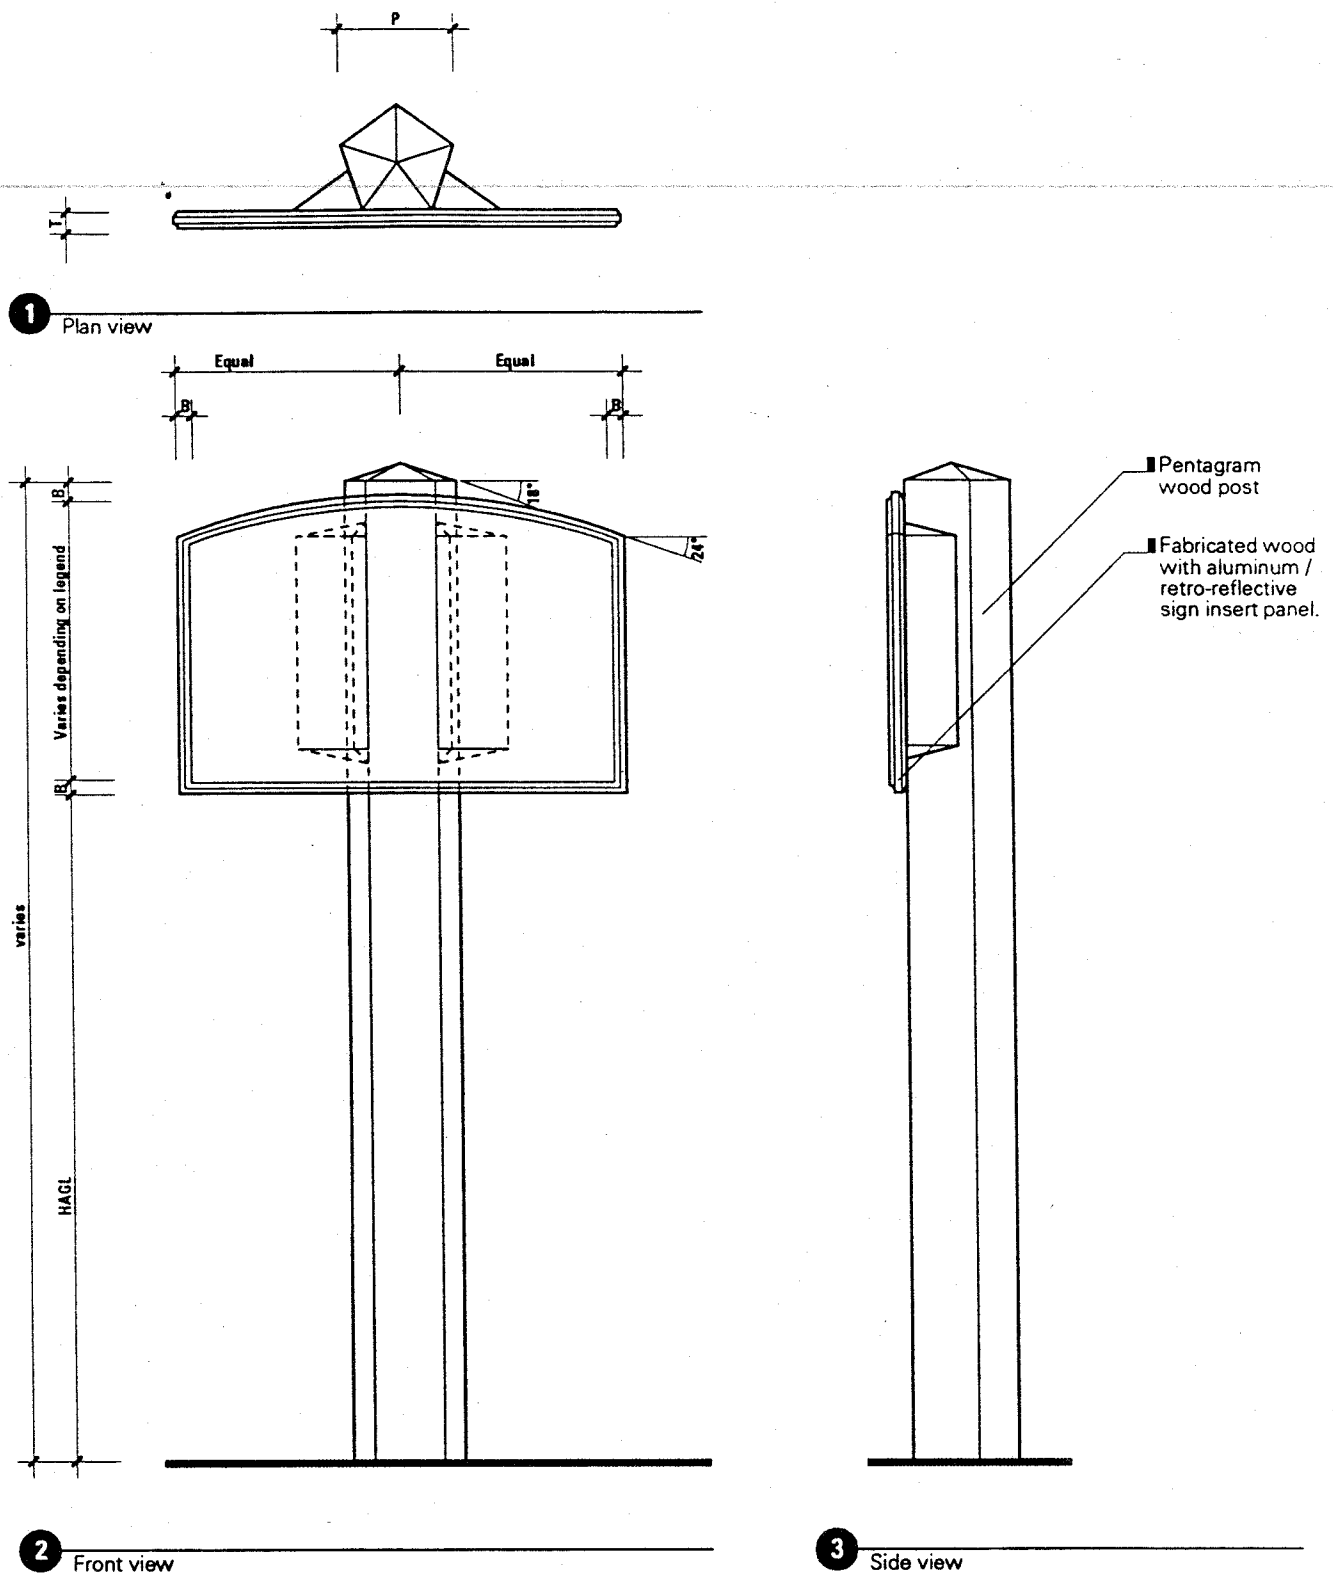

MEEKER & ASSOCIATES

126 Fifth Avenue
Fifteenth Floor
New York, NY 10011
212 645 6300

Client
Columbia River Gorge National Scenic Area

Job No.
CRG-107

By
Peter Reedijk

Description
Final presentation

Checked

Subject
Mounting specifications M5

View
Plan, front, side

Scale
Not to scale

Notes
Dimensions referred to by letter (P,HAGL,T,B) can be found in the size

matrix of the individual sign types


Page
18 of 37

Date
1. 10. 1991

Revised



1 Plan view

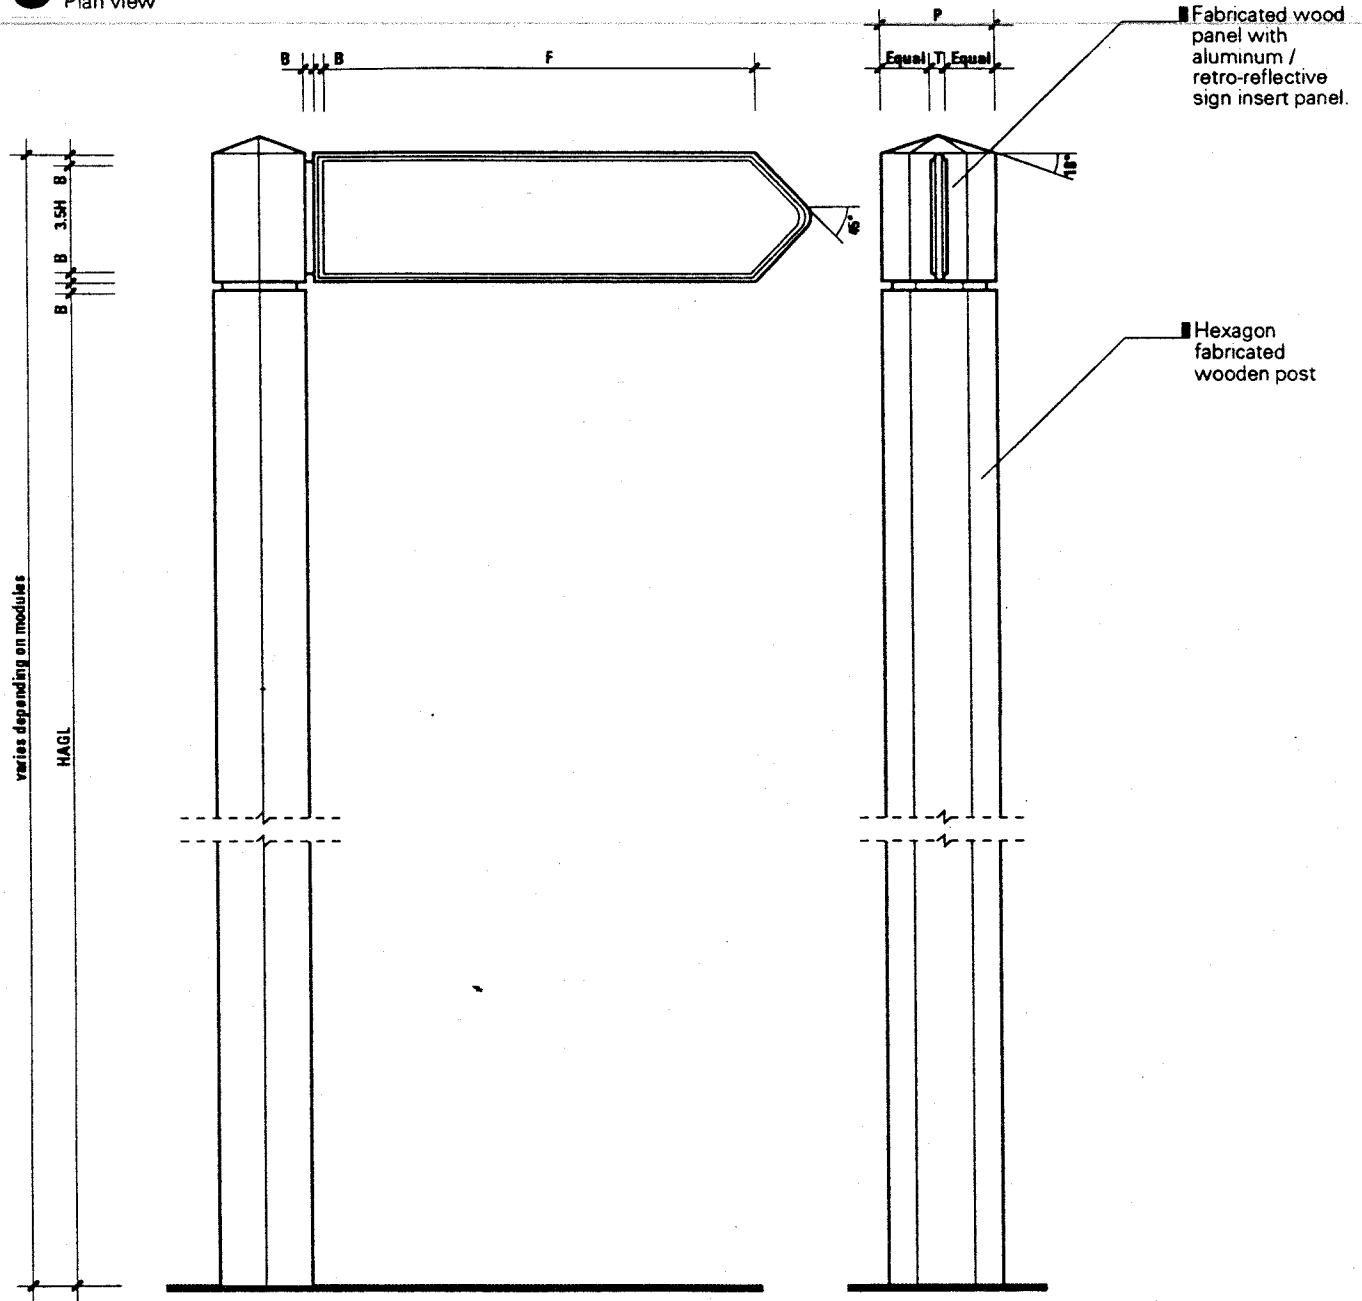

2 Front view

3 Side view

M E E K E R & A S S O C I A T E S

126 Fifth Avenue
Fifteenth Floor
New York NY 10011
212 645 6300

Client
Columbia River Gorge National Scenic Area

Job No
CRG-107

By
Peter Reedijk

Description
Final presentation

Checked

Subject
Mounting specifications M6

View
Plan, front, side

Scale
Not to scale

Notes
Dimensions referred to by letter (P,HAGL,T,B,F) can be found in the size


matrix of the individual sign types

Page
19

Date
1 . 10 . 1991

Revised

of
37

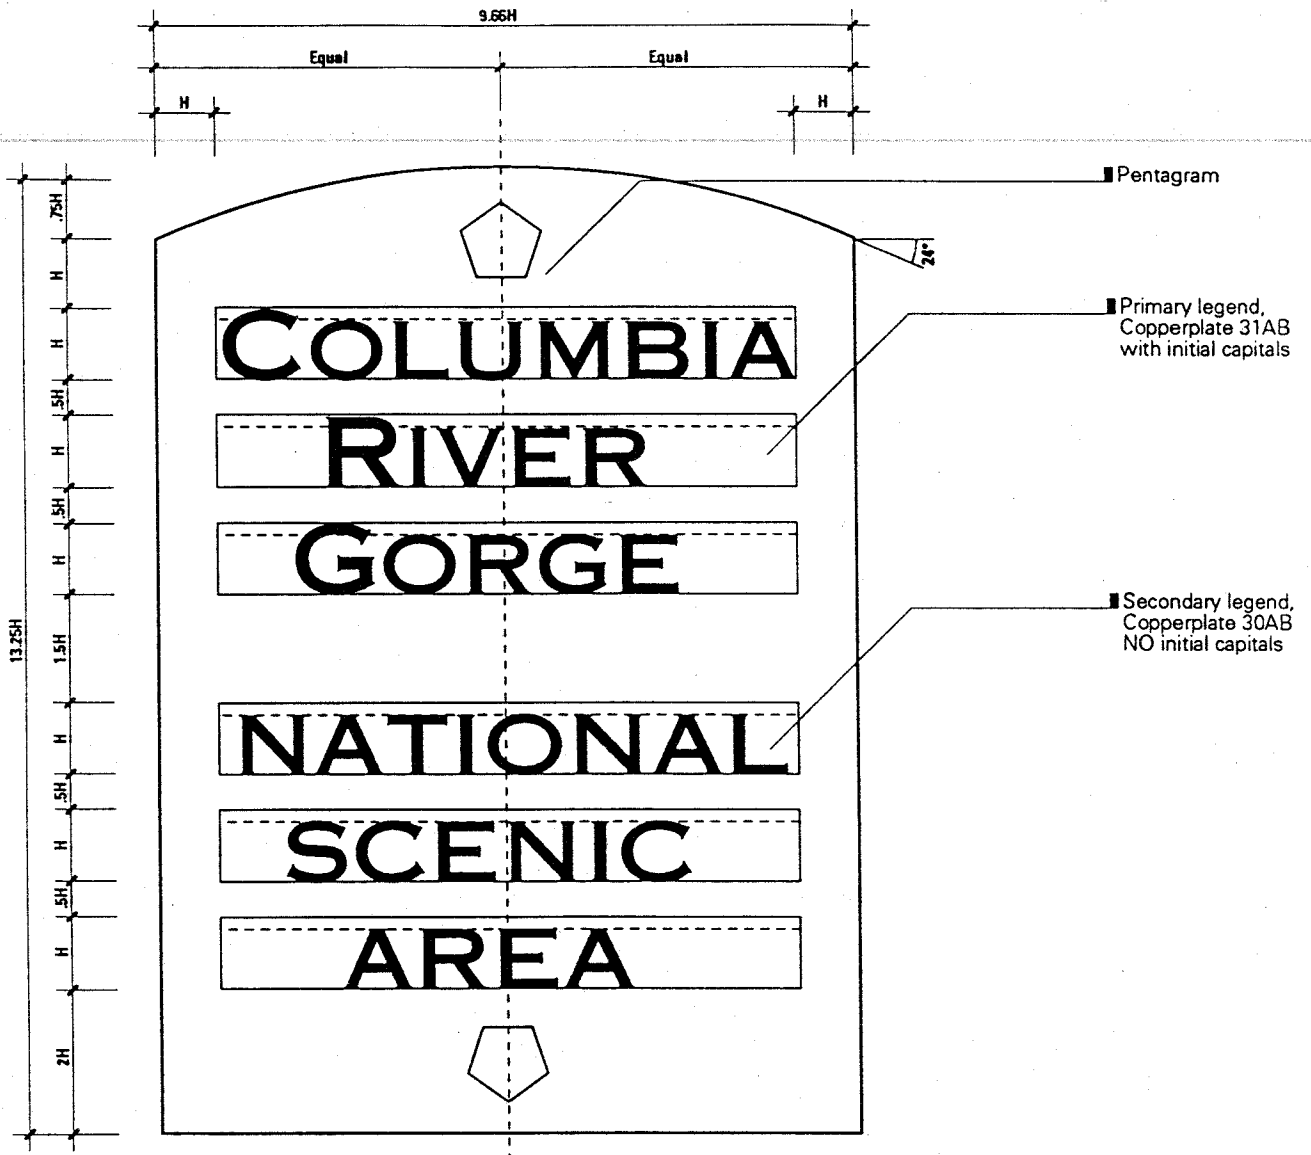

A1 Identification grid with a primary and secondary legend

M E E K E R & A S S O C I A T E S

128 Fifth Avenue
Fifteenth Floor
New York, NY 10011
212 645 6300

Client
Columbia River Gorge National Scenic Area

Job No.
CRG-107

By
Peter Reedijk

Description
Final presentation

Checked

Subject
Grid series A

View
Front

Scale
Not to scale


Notes
Dimensions referred to by letter (H) can be found in the size matrix of the

individual sign types

Page
20 of
37

Date
01.10.1991

Revised

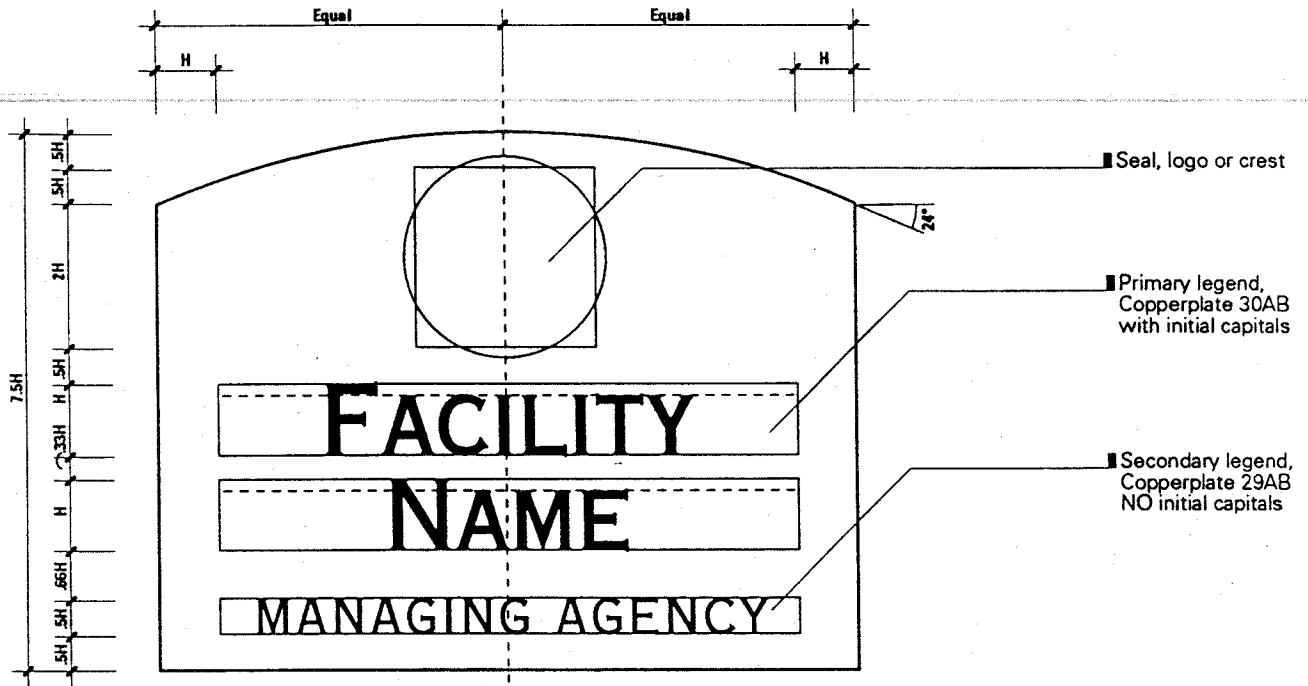

B1 Identification grid with a logo, seal or crest, a primary and secondary legend

M E E K E R & A S S O C I A T E S
 128 Fifth Avenue
 Fifteenth Floor
 New York, NY 10011
 212 645 6300

Subject
Grid series B

Page
21 of
37

View
Front

Date
01.10.1991

Scale
Not to scale

Revised

Client
Columbia River Gorge National Scenic Area

Notes
Dimensions referred to by letter (H) can be found in the size matrix of the


Job No.
CRG-107

Description
Final presentation


individual sign types

By
Peter Reedijk

Checked

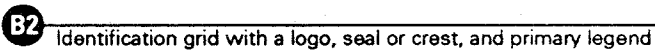

Checked

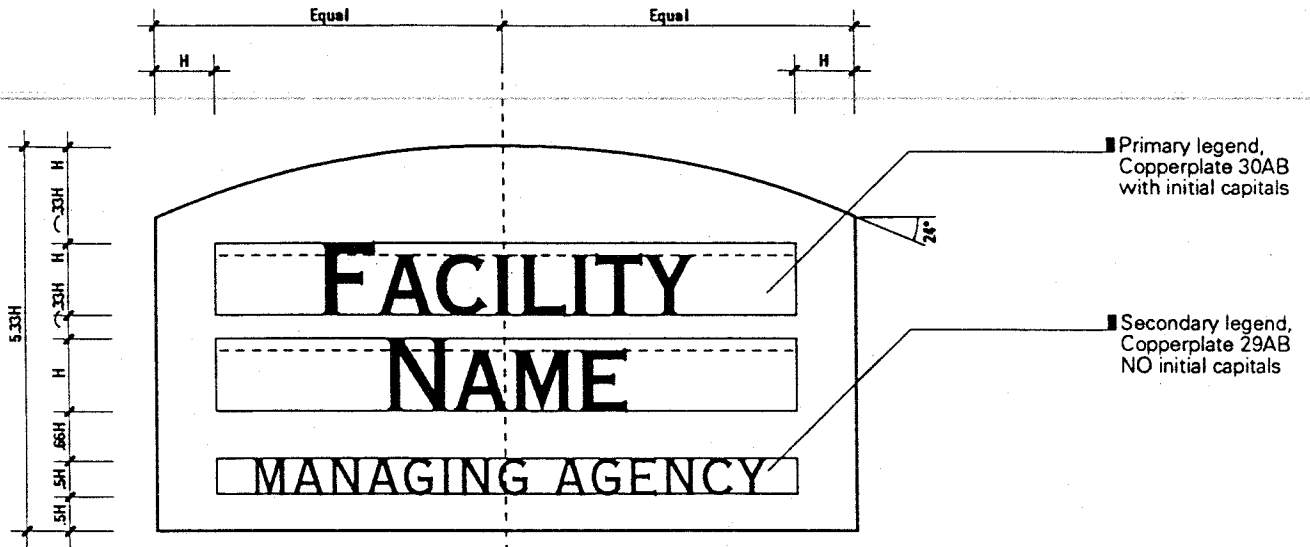

B3 Identification grid with primary and secondary legend

M E E K E R & A S S O C I A T E S
 126 Fifth Avenue
 Fifteenth Floor
 New York, NY 10011
 212 645 6300

Client
Columbia River Gorge National Scenic Area

Job No.
CRG-107


By
Peter Reedijk

Description
Final presentation
 Checked

Subject
Grid series B
 View
Front
 Scale
Not to scale

Notes
Dimensions referred to by letter (H) can be found in the size matrix of the individual sign types

Page
23
 Date
01.10.1991
 Revised

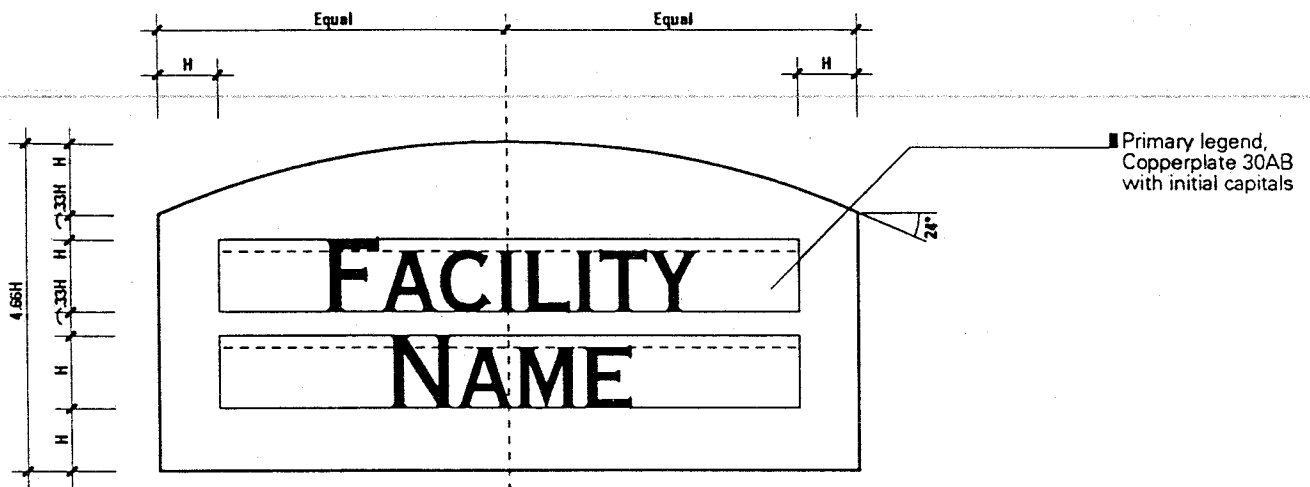

B4 Identification grid with primary legend

M E E K E R & A S S O C I A T E S

126 Fifth Avenue
Fifteenth Floor
New York, NY 10011
212 645 6300

Subject
Grid series B

Page
24 of
37

View
Front

Date
01 . 10 . 1991

Scale
Not to scale

Revised

Client
Columbia River Gorge National Scenic Area

Notes
Dimensions referred to by letter (H) can be found in the size matrix of the


Job No.
CRG-107

Description
Final presentation

individual sign types

By
Peter Reedijk

Checked

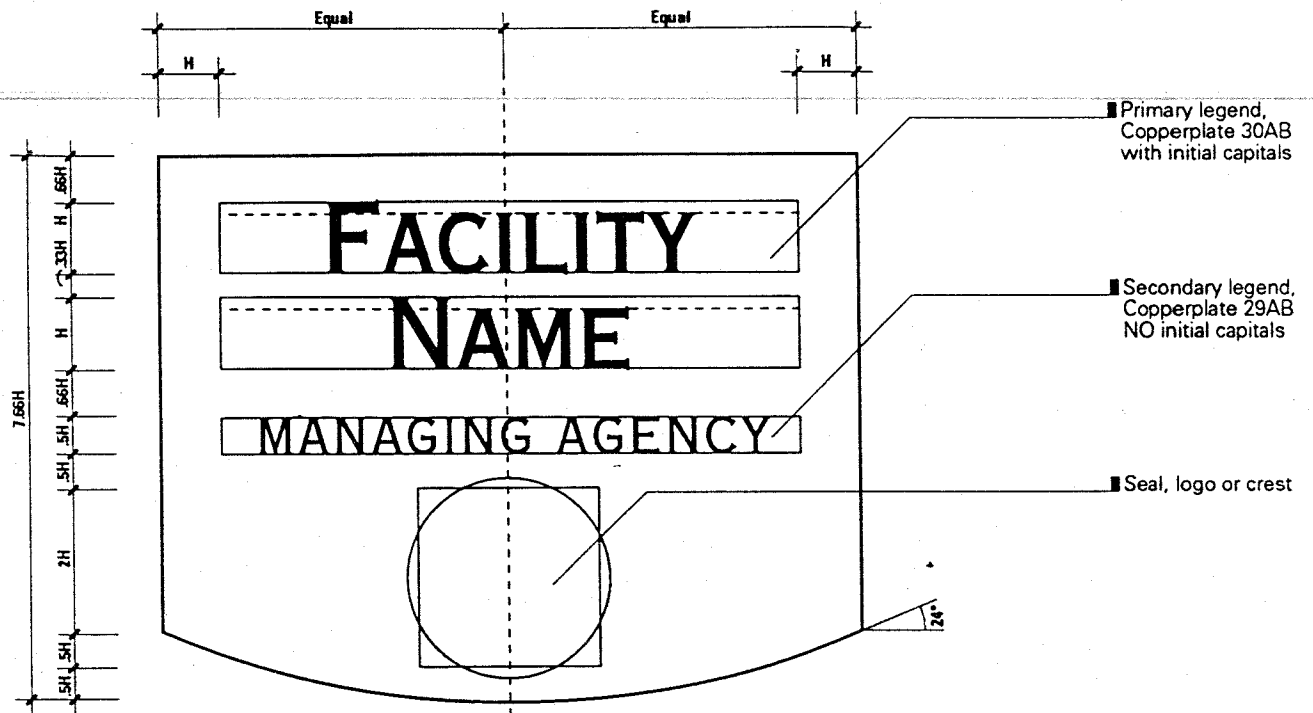

C Identification grid with a logo, seal or crest, a primary and secondary legend

M E E K E R & A S S O C I A T E S

128 Fifth Avenue
Fifteenth Floor
New York, NY 10011
212 645 6300

Subject
Grid series C

Page
25 of
37

View
Front

Date
01.10.1991

Scale
Not to scale

Revised

Client
Columbia River Gorge National Scenic Area

Notes
Dimensions referred to by letter (H) can be found in the size matrix of the


Job No.
CRG-107

Description
Final presentation

individual sign types

By
Peter Reedijk

Checked

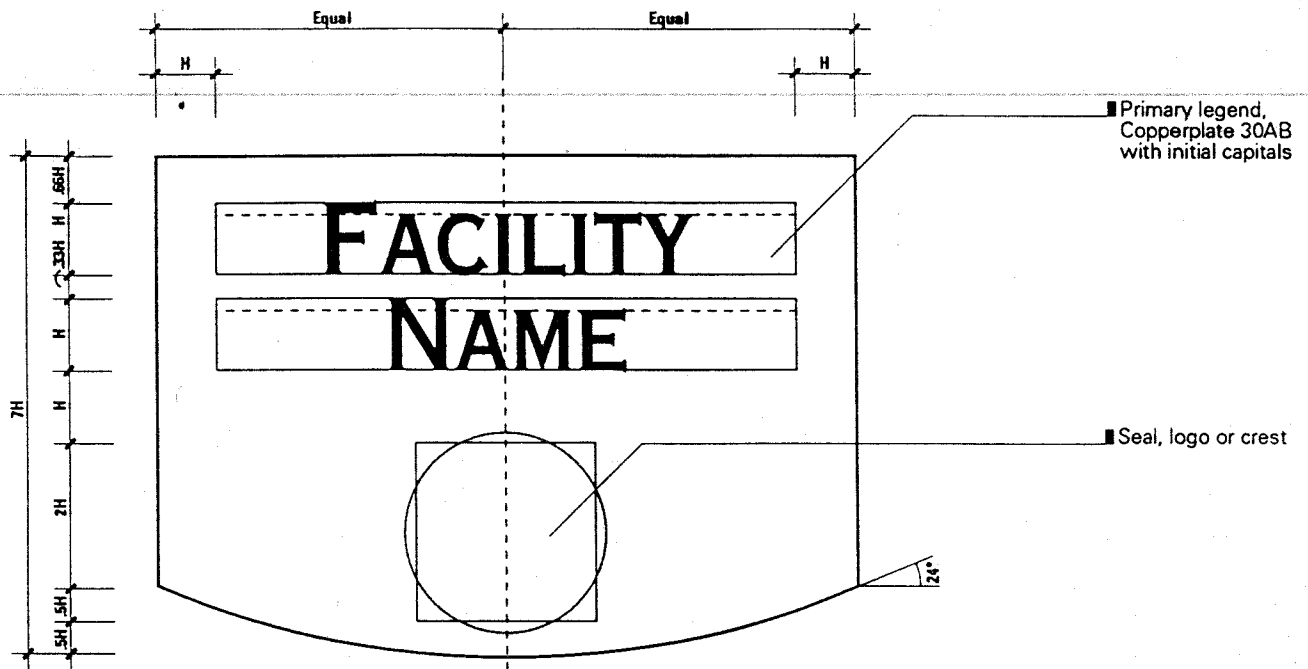

C2 Identification grid with a logo, seal or crest, and primary legend

M E E K E R & A S S O C I A T E S

126 Fifth Avenue
Fifteenth Floor
New York, NY 10011
212 645 8300

Subject
Grid series C

Page
26 of
37

View
Front

Date
01 . 10 . 1991

Scale
Not to scale

Revised

Client
Columbia River Gorge National Scenic Area

Notes
Dimensions referred to by letter (H) can be found in the size matrix of the


Job No.
CRG-107

Description
Final presentation

individual sign types

By
Peter Reedijk

Checked

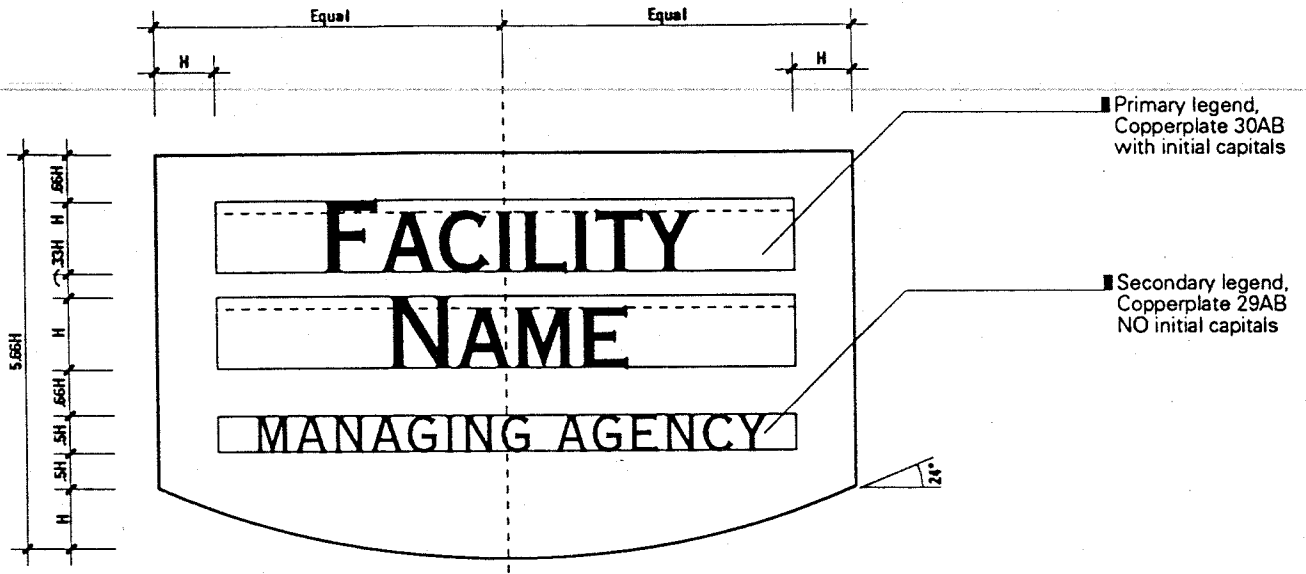

C3 Facility identification grid with primary and secondary legend

M E E K E R & A S S O C I A T E S

126 Fifth Avenue
Fifteenth Floor
New York NY 10011
212 645 6300

Client
Columbia River Gorge National Scenic Area

Job No.
CRG-107

By
Peter Reedijk

Description
Final presentation

Checked

Subject
Grid series C

View
Front

Scale
Not to scale


Notes
Dimensions referred to by letter (H) can be found in the size matrix of the

individual sign types

Page
27 of **37**

Date
01. 10. 1991

Revised

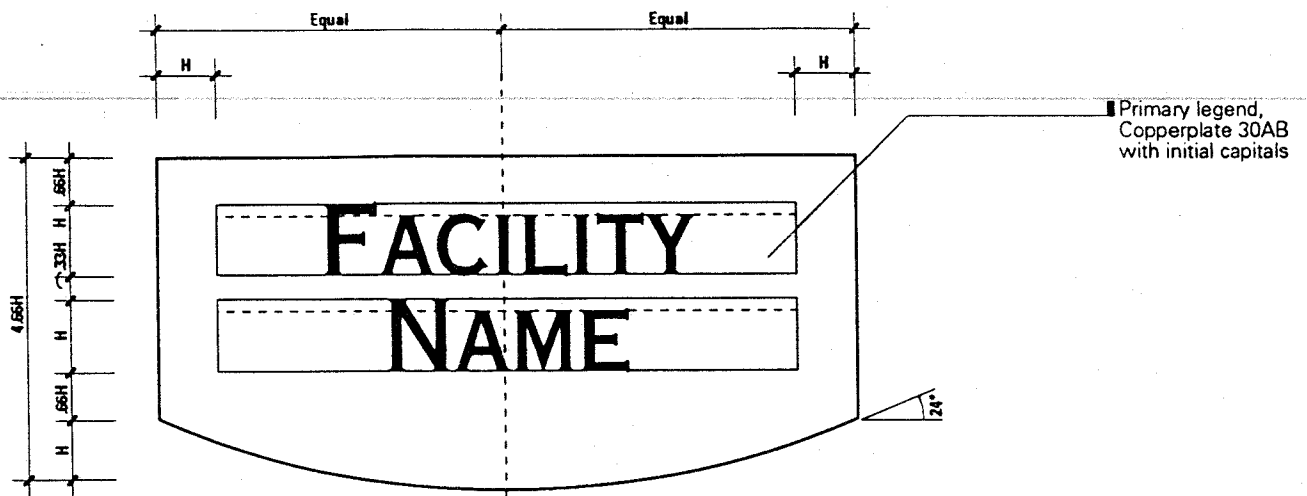

C4 Facility identification grid with primary legend

M E E K E R & A S S O C I A T E S

126 Fifth Avenue
Fifteenth Floor
New York, NY 10011
212 645 6300

Subject
Grid series C

Page
28 of
37

View
Front

Date
01 . 10 . 1991

Scale
Not to scale

Revised

Client
Columbia River Gorge National Scenic Area

Notes
Dimensions referred to by letter (H) can be found in the size matrix of the


Job No.
CRG-107

Description
Final presentation

individual sign types

By
Peter Reedijk

Checked

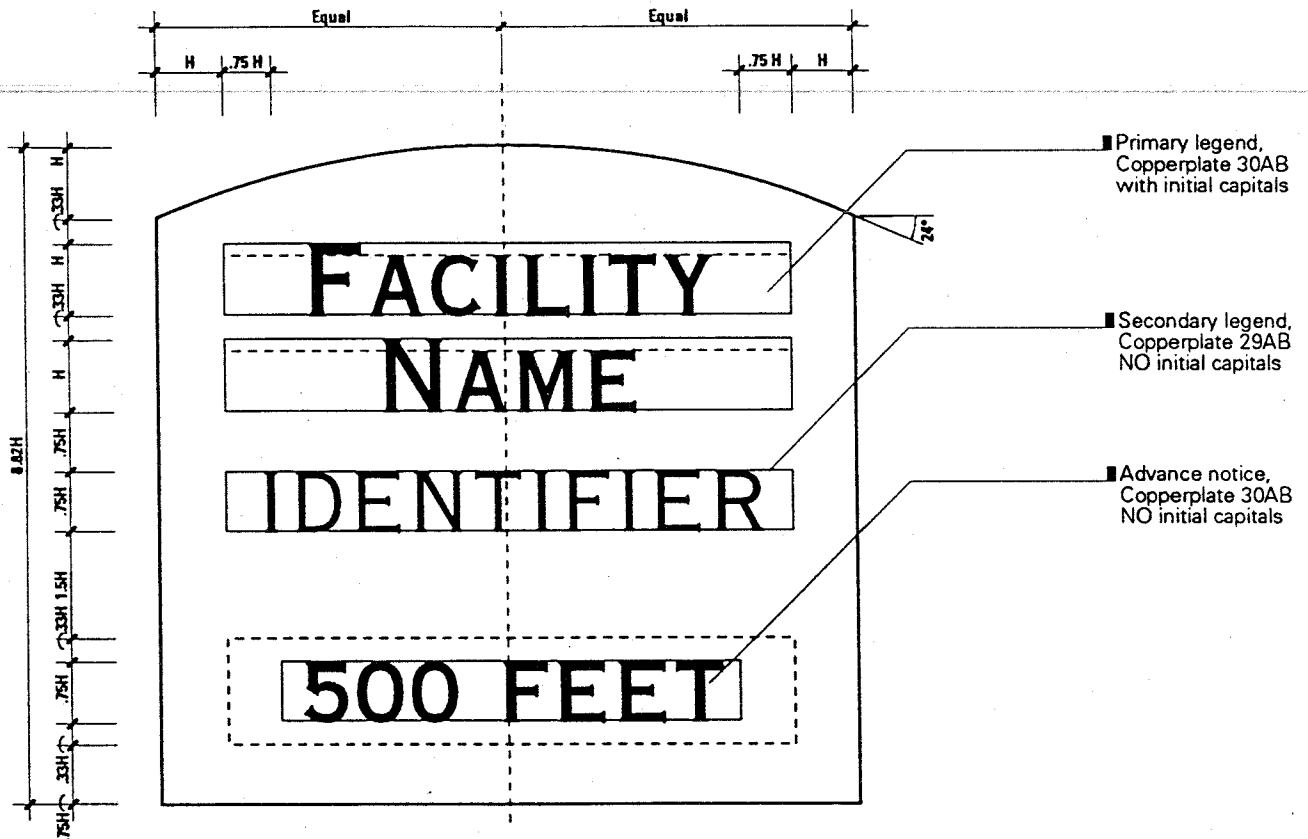

D1 Advance directional with primary and secondary legend, and advance notice

M E E K E R & A S S O C I A T E S

126 Fifth Avenue
Fifteenth Floor
New York, NY 10011
212 645 8300

Subject
Grid series D

Page 29 of 37

View
Front

Date
01.10.1991

Scale
Not to scale

Revised

Client
Columbia River Gorge National Scenic Area

Notes
Dimensions referred to by letter (H) can be found in the size matrix of the


Job No.
CRG-107

Description
Final presentation

individual sign types

By
Peter Reedijk

Checked

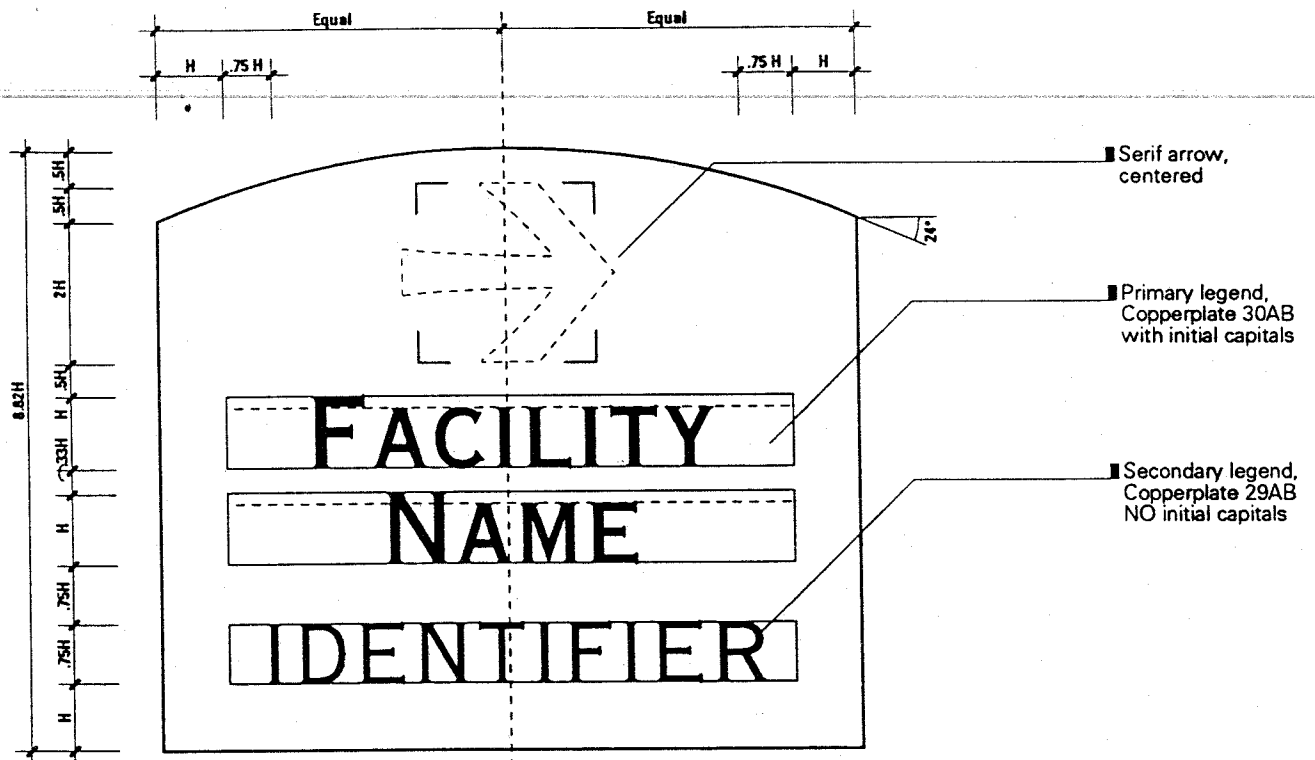

D2 Advance directional with primary and secondary legend, and arrow

M E E K E R & A S S O C I A T E S

126 Fifth Avenue
Fifteenth Floor
New York, NY 10011
212 645 6300

Client
Columbia River Gorge National Scenic Area

Job No.
CRG-107

By
Peter Reedijk

Description
Final presentation

Checked

Subject
Grid series D

View
Front

Scale
Not to scale


Notes
Dimensions referred to by letter (H) can be found in the size matrix of the

individual sign types

Page
30 of
37

Date
01.10.1991

Revised

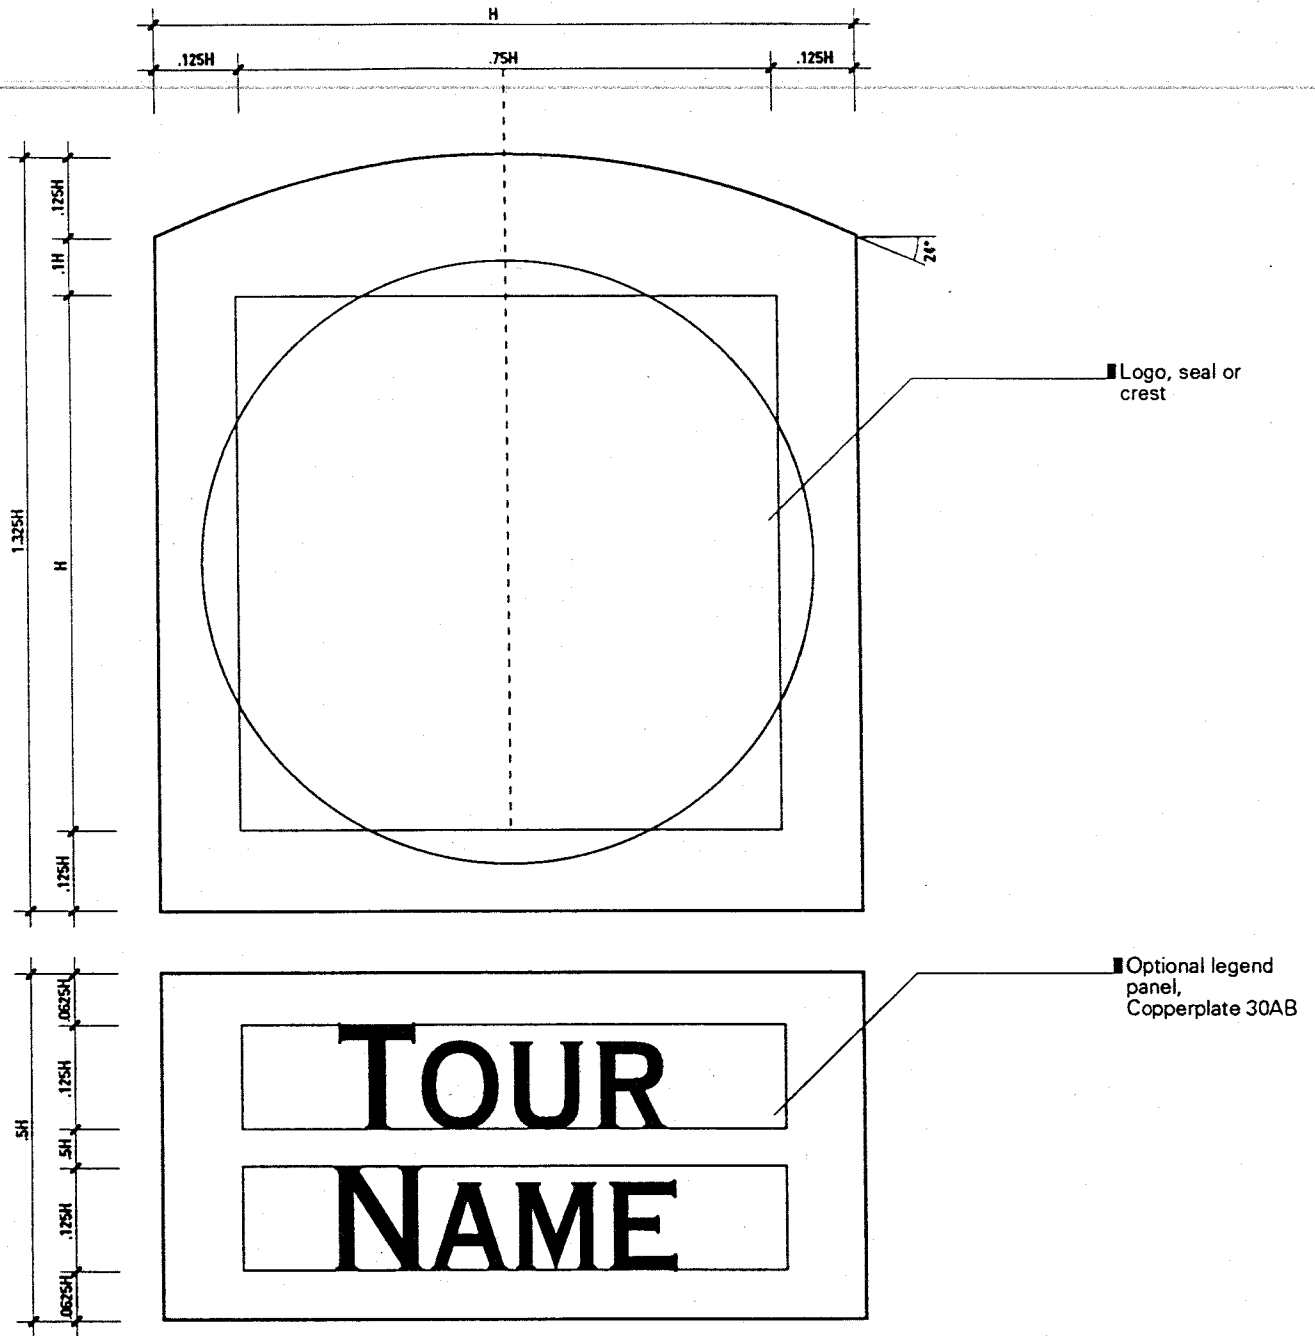

E1 Route marker with optional legend panel

MEEKER & ASSOCIATES

126 Fifth Avenue
Fifteenth Floor
New York, NY 10011
212 646 6300

Client
Columbia River Gorge National Scenic Area

Job No.
CRG-107

By
Peter Reedijk

Description
Final presentation

Checked

Subject
Grid series E

View
Front


Scale
Not to scale

Page
31 of 37

Date
01.10.1991

Revised

Notes
Dimensions referred to by letter (H) can be found in the size matrix of the individual sign types

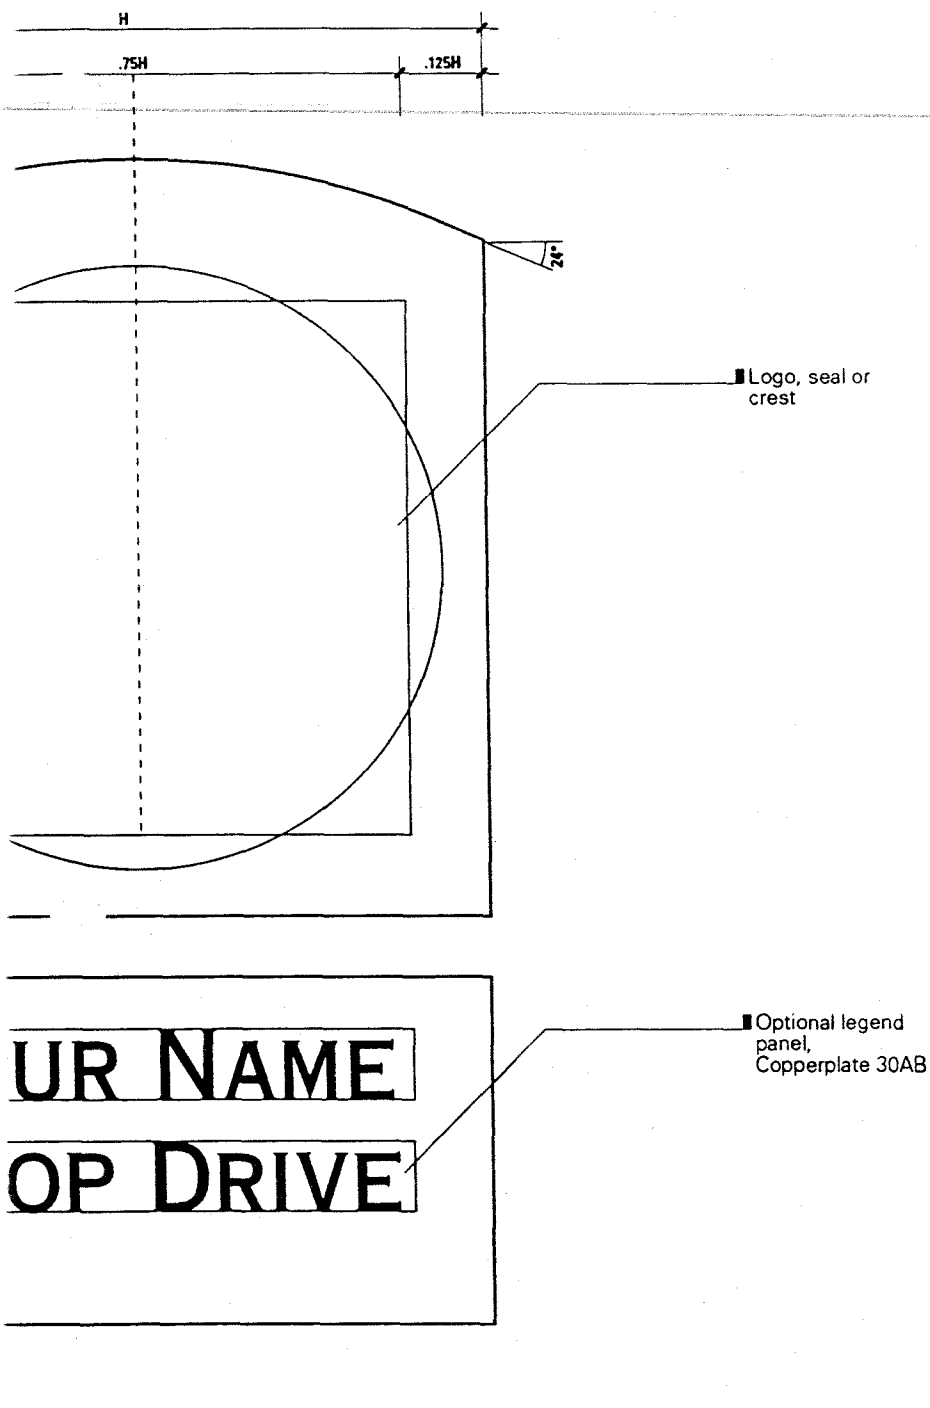

Page
i
ii
iii

1
2
3
4
5
6
7
8
9
10
11
12
13

14
15
16
17
18
19

20
21
22
23
24
25
26
27
28
29
30
31
32
33
34

35
36

37

S O C I A T E S	Subject	Page	of
	Grid series E	32	37
	View	Date	
	Front	01.10.1991	
	Scale	Revised	
	Not to scale		
Area	Notes		
Description	Dimensions referred to by letter (H) can be found in the size matrix of the		
Individual presentation	individual sign types		
Checked			

EXIT 35

Portland

**HISTORIC
HIGHWAY**

**WATERFALL
AREA**



Cascade Locks



EXIT 22

EXIT 17

**WATERFALL
AREA**

**HISTORIC
HIGHWAY**

CROWN POINT 3

MULT. FALLS 11

SPRINGDALE 3

TROUTDALE 8